


Schedule of Revisions:

Rev:	Description:	Date:
X	X	X

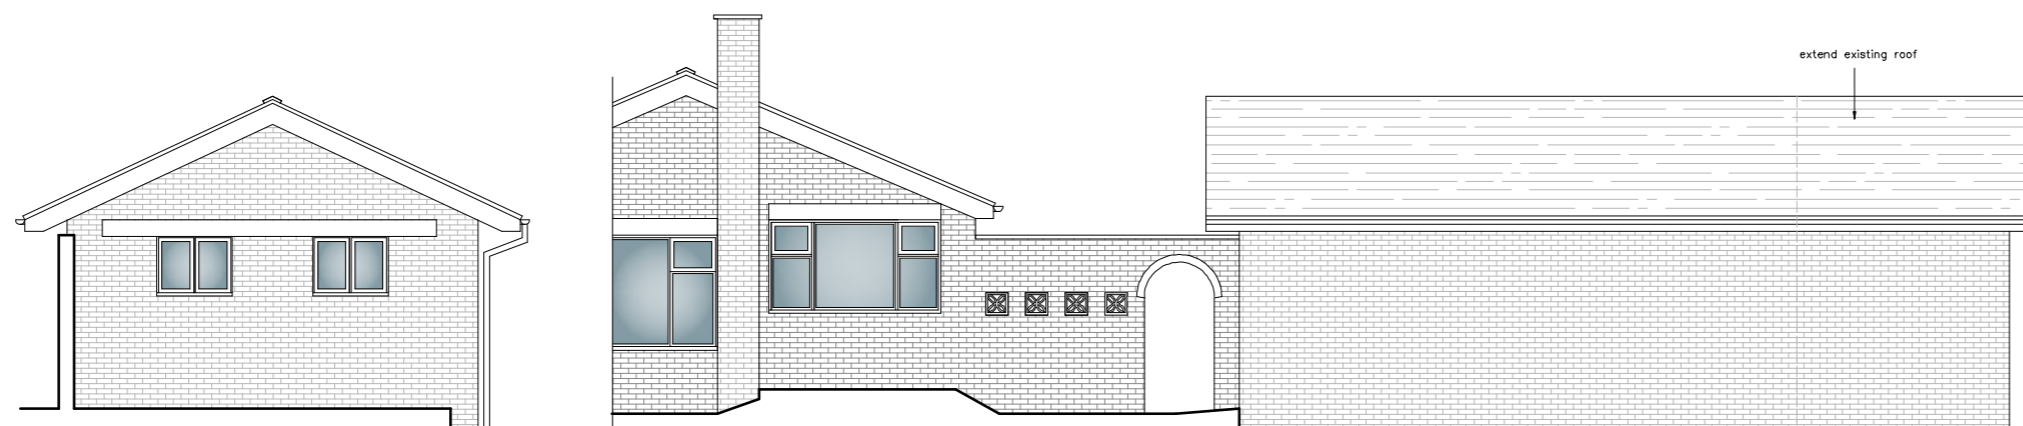


FRONT ELEVATION



REAR ELEVATION

○

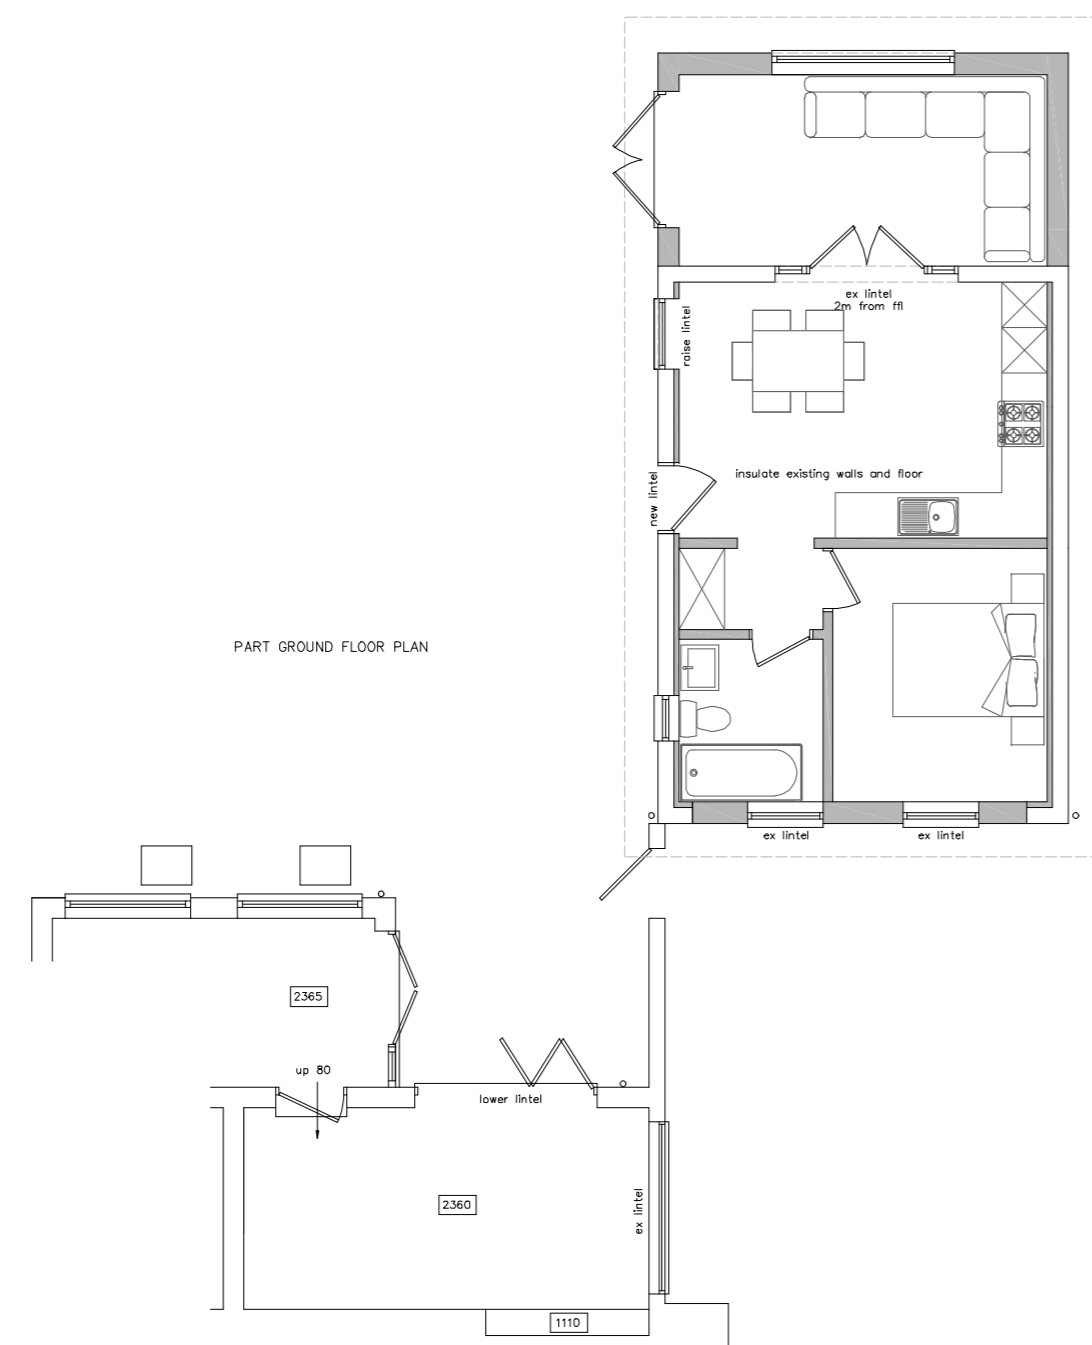

PART GROUND FLOOR PLAN

CANNON
 Architectural Design Ltd.
 36 Town Street, Thaxted, Dunmow, Essex, CM6 2LA
 www.cannonad.co.uk
 info@cannonad.co.uk
 +44 (0)1799 334 113

CIAT
 Chartered Institute of Architectural Technicians

ARB
 Architects Registration Board

Client:
 Smith

Project:
 Plans and Elevations as Proposed

Drawing:
 Exmoor, Sparepenny Lane, Great Sampford
 SAFFRON WALDEN CB10 2RJ

Scale:
 As indicated @ A2

Scale:
 1:100

Date:
 X

Checked By:
 X

Revision:
 X

Drawing No:
 265 - 03

THIS DRAWING IS A COPYRIGHT
 All dimension to be checked on site or in the worktop before work commences.
 Only figured dimensions to be worked to. Any discrepancies to be reported to
 CANNON Architectural Design Ltd.