



PROPOSED
FRONT ELEVATION

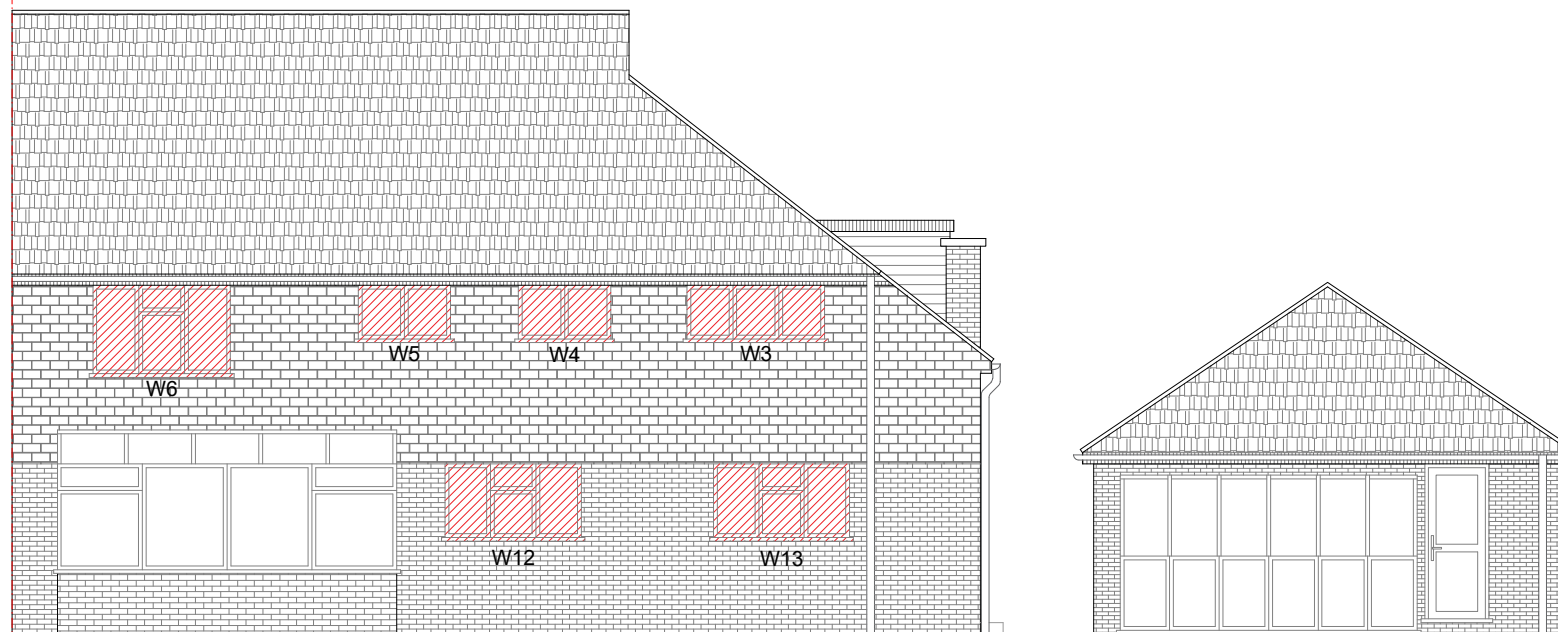

PROPOSED
REAR ELEVATION

A	24.11.23 DA ISSUE AMENDMENT	GK BY

 

SCALE 1:100@A3

Project :
Proposed Windows Replacement

Date : 24/11/23

Sheet Title :
Proposed Elevations

Sheet no : 05

Address :
Spring Meadow Fyfield
ANDOVER
SP11 8EL

Applicant :