



Front Elevation (West)

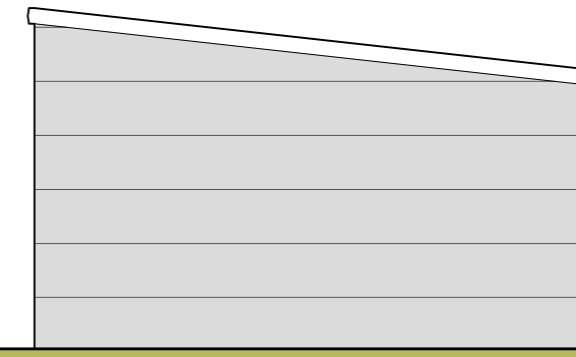


Side Elevation (South)

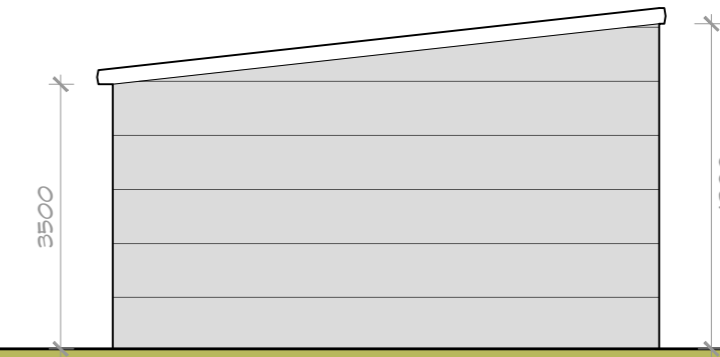

Side Elevation (North)


Elevations as proposed

Scale 1:100

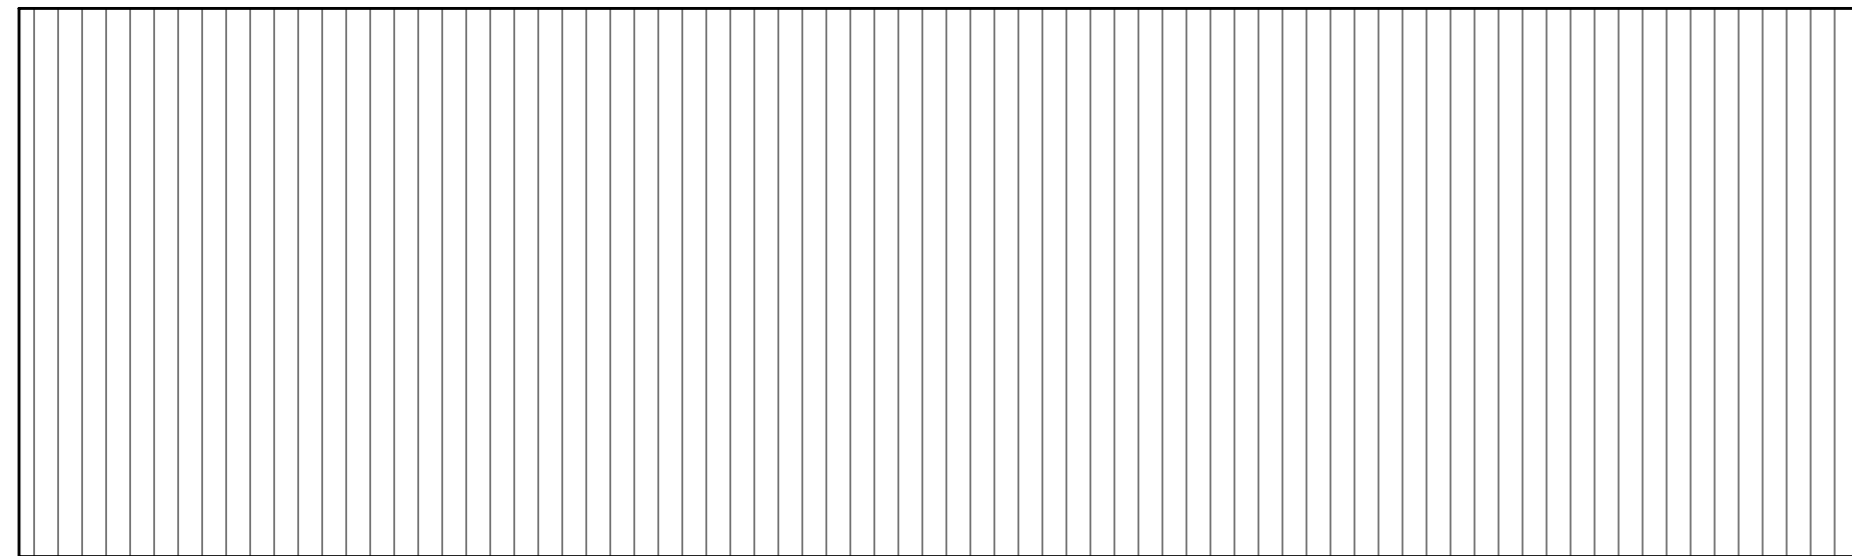


Roof plan as proposed

Scale 1:100

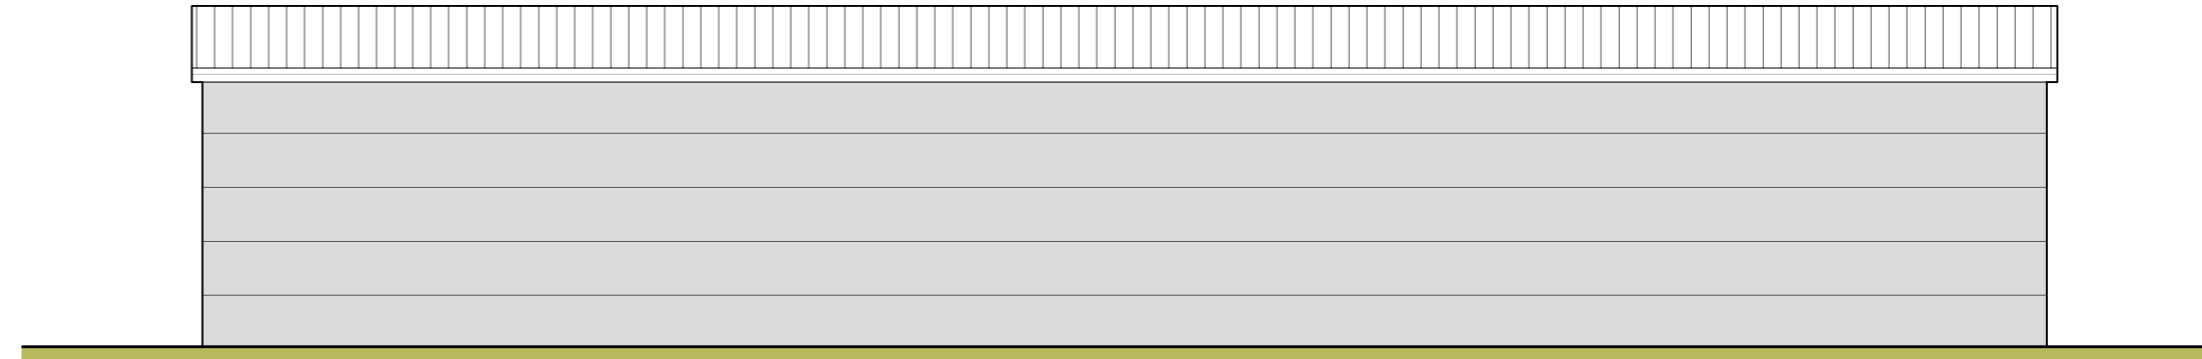

Rear Elevation (East)

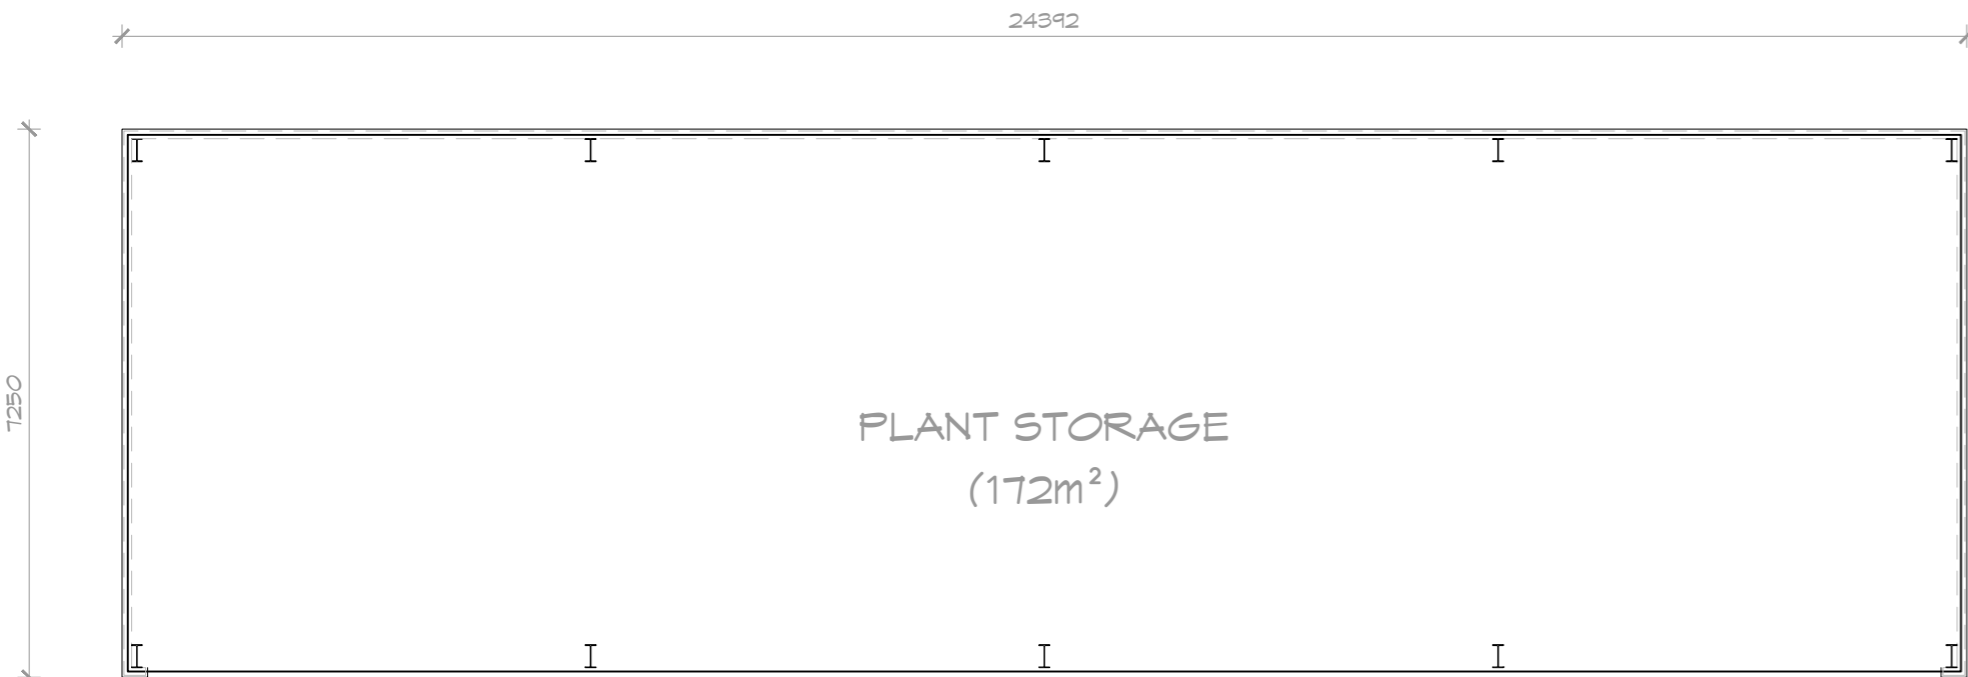

Floor plan as proposed

Scale 1:100

Revisions  
Project Status

PLANNING

**RJ DESIGN**  
ARCHITECTURE

162 Eastgate Louth  
LN11 9AB  
t : 01507 604324  
www.rjda.co.uk

Project Title  
Plot 57  
Bolingbroke Road  
Fairfield Industrial Estate  
Louth LN11 0WA

Drawing Title  
Plant Storage Building  
Plans & Elevations

Drawn by JL	Sheet Size A2
Scale 1:100	Date Drawn Nov 2023
Project Number 14/1339	Drawing Number 101
	Revision -