

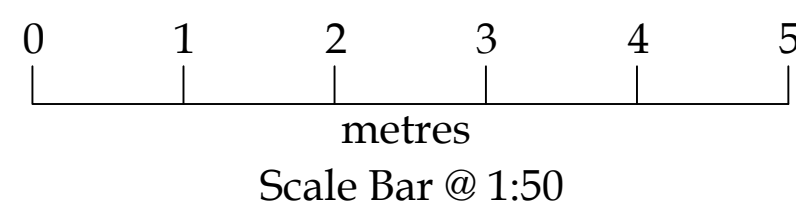
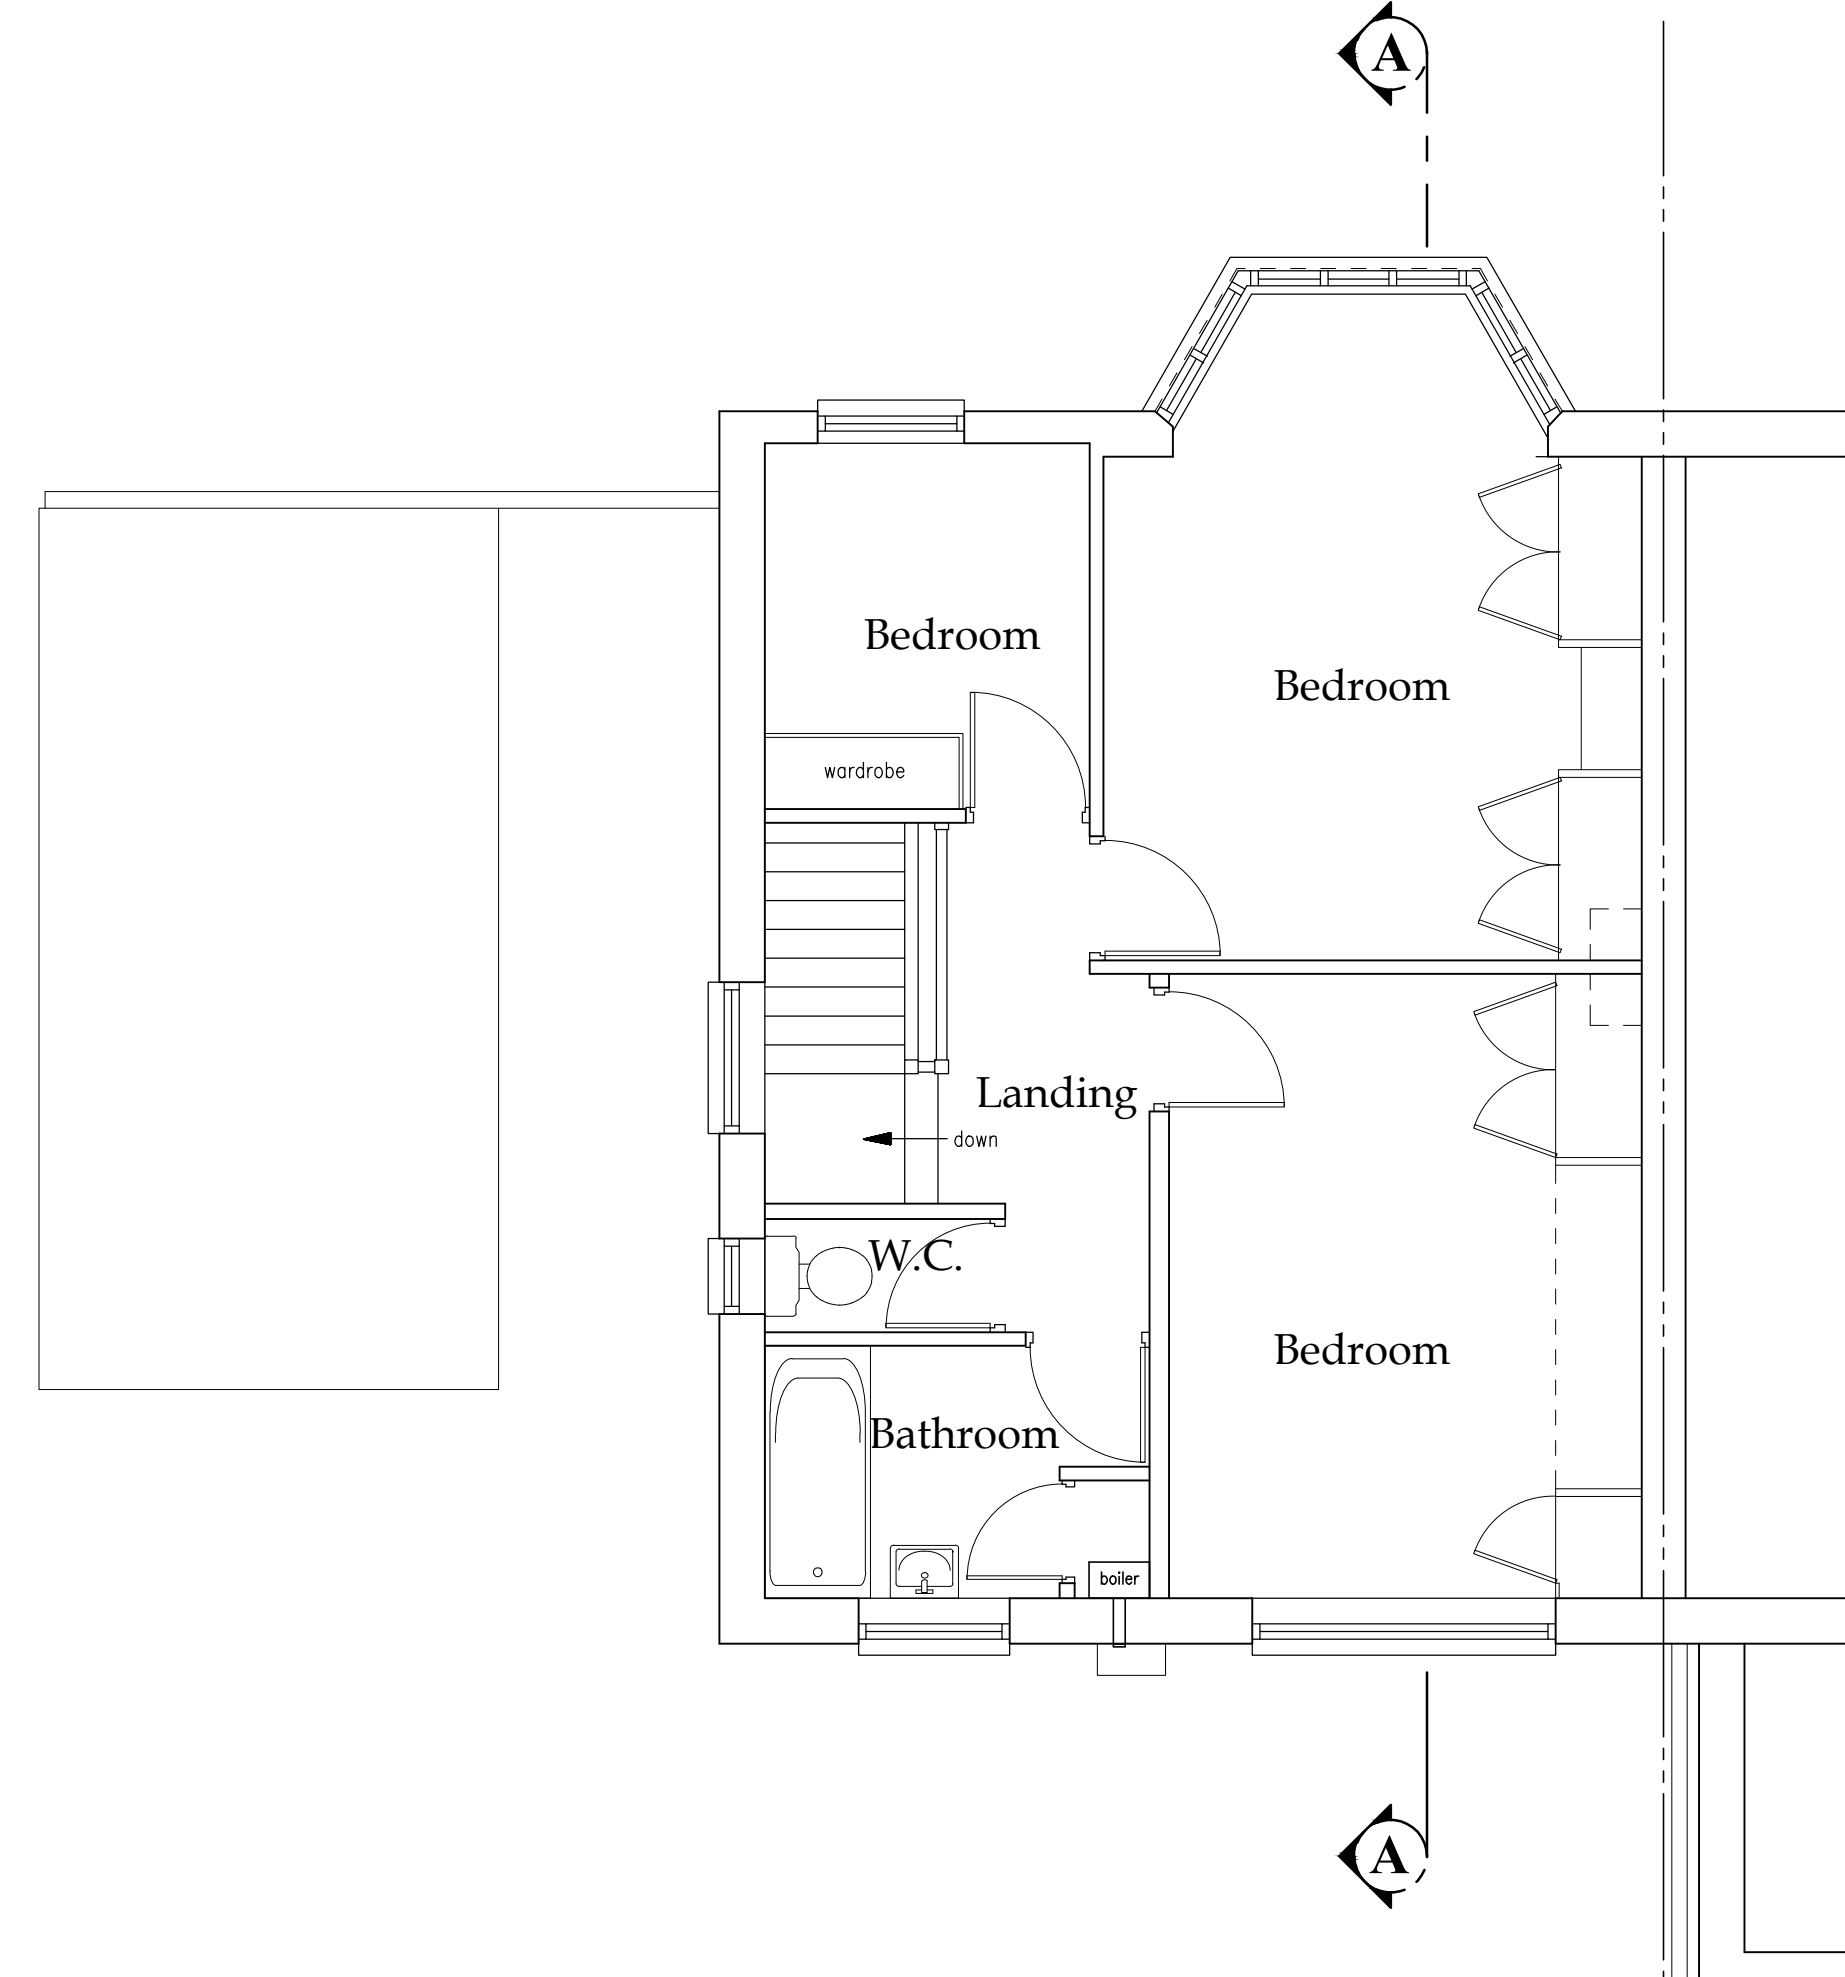



Ground Floor Layout

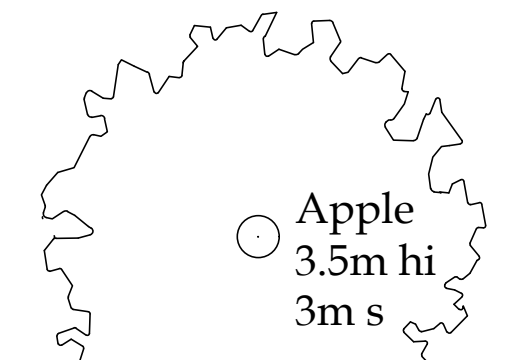


Scale Bar @ 1:50

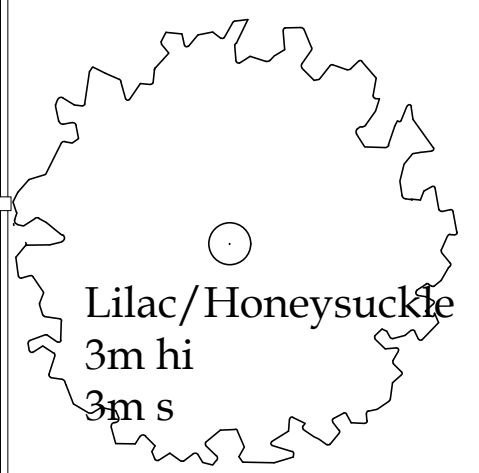

First Floor Layout

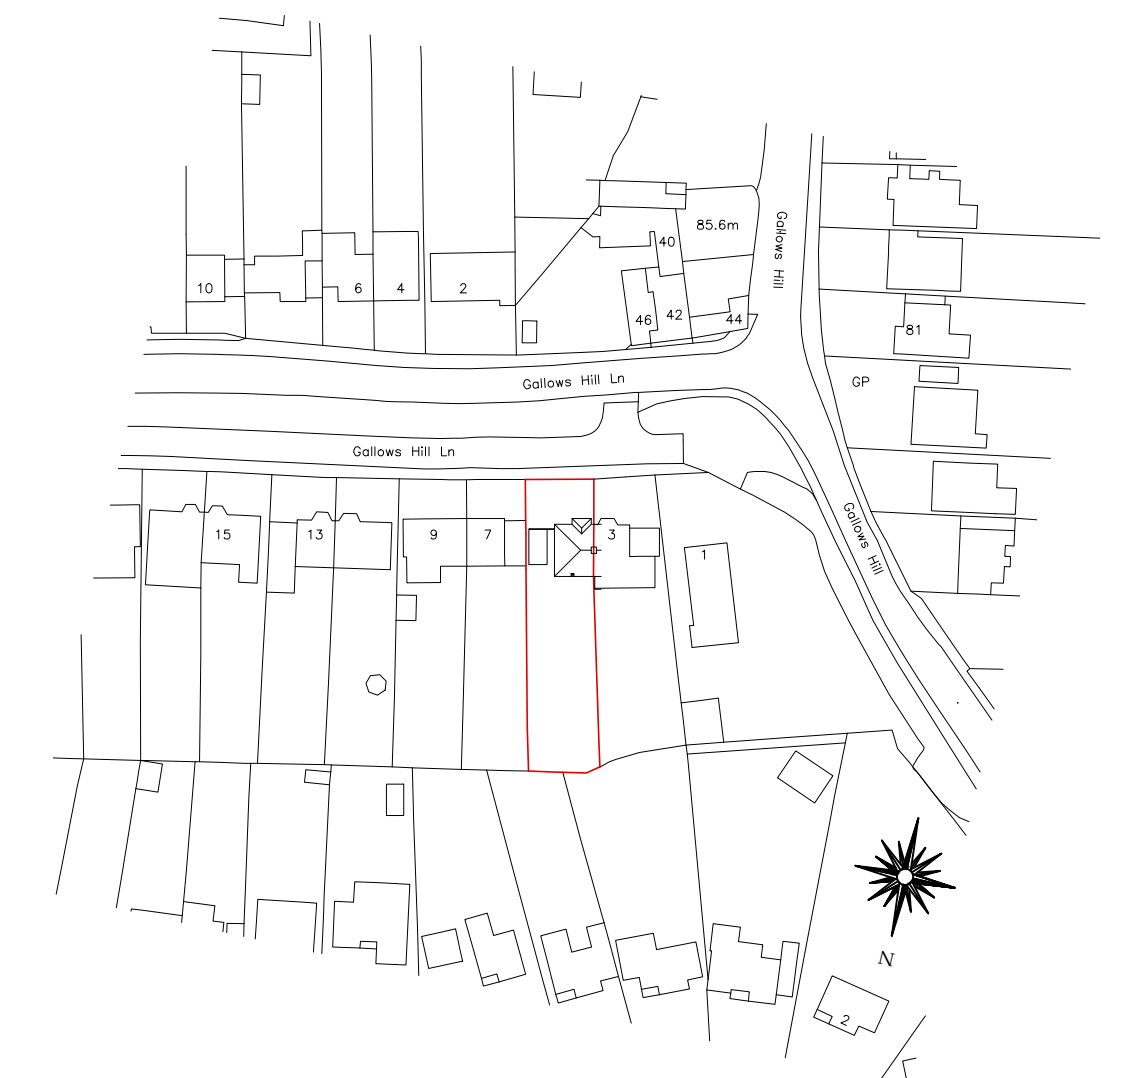

Location Plan

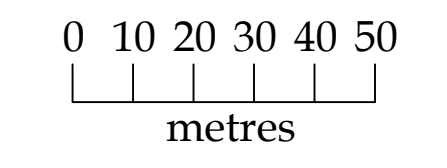

Scale Bar @ 1:1250

all dimensions to be checked on site as work commences and any discrepancies or omissions reported immediately.

client	Dr. M. Slater & Miss S. Gray, 5 Gallows Hill Lane, Abbots Langley, WD5 0DB.	
job title:	Proposed Two Storey Side/ Single Storey Rear Extensions And Alterations.	
dwg title:	Existing Floor Plans & Location Plan.	
dwg. no:	2023053-SU-001	drawn by: PG
revision suffix:	-	status: Survey
date:	Sept. 2023	
Rev.	Description	Date
-	-	-
-	-	-
-	-	-

KEVIN TODD ARCHITECTURAL LTD.

ARCHITECTURAL AND DEVELOPMENT CONSULTANTS

P.O. Box 1643,
Kempston,
MK42 5EJ.

Tel: 01582-476404

C.A.B.E.

www.kevintoddarchitectural.co.uk
kt@kevintoddarchitectural.co.uk