

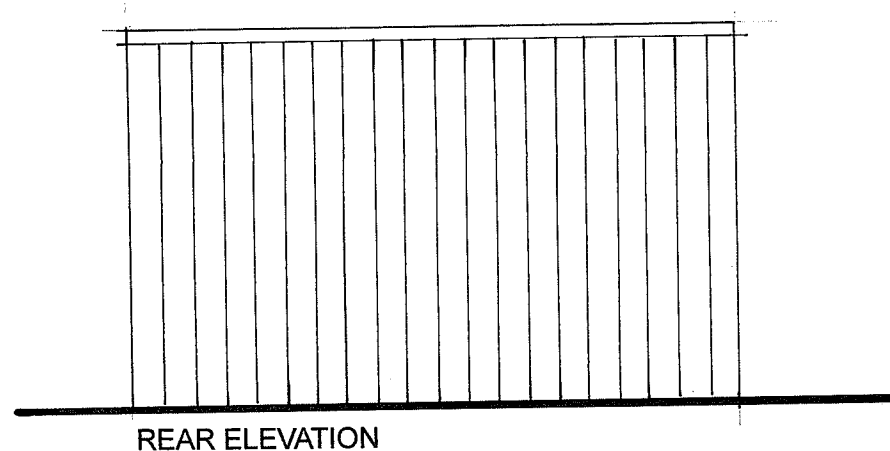


4000


4000

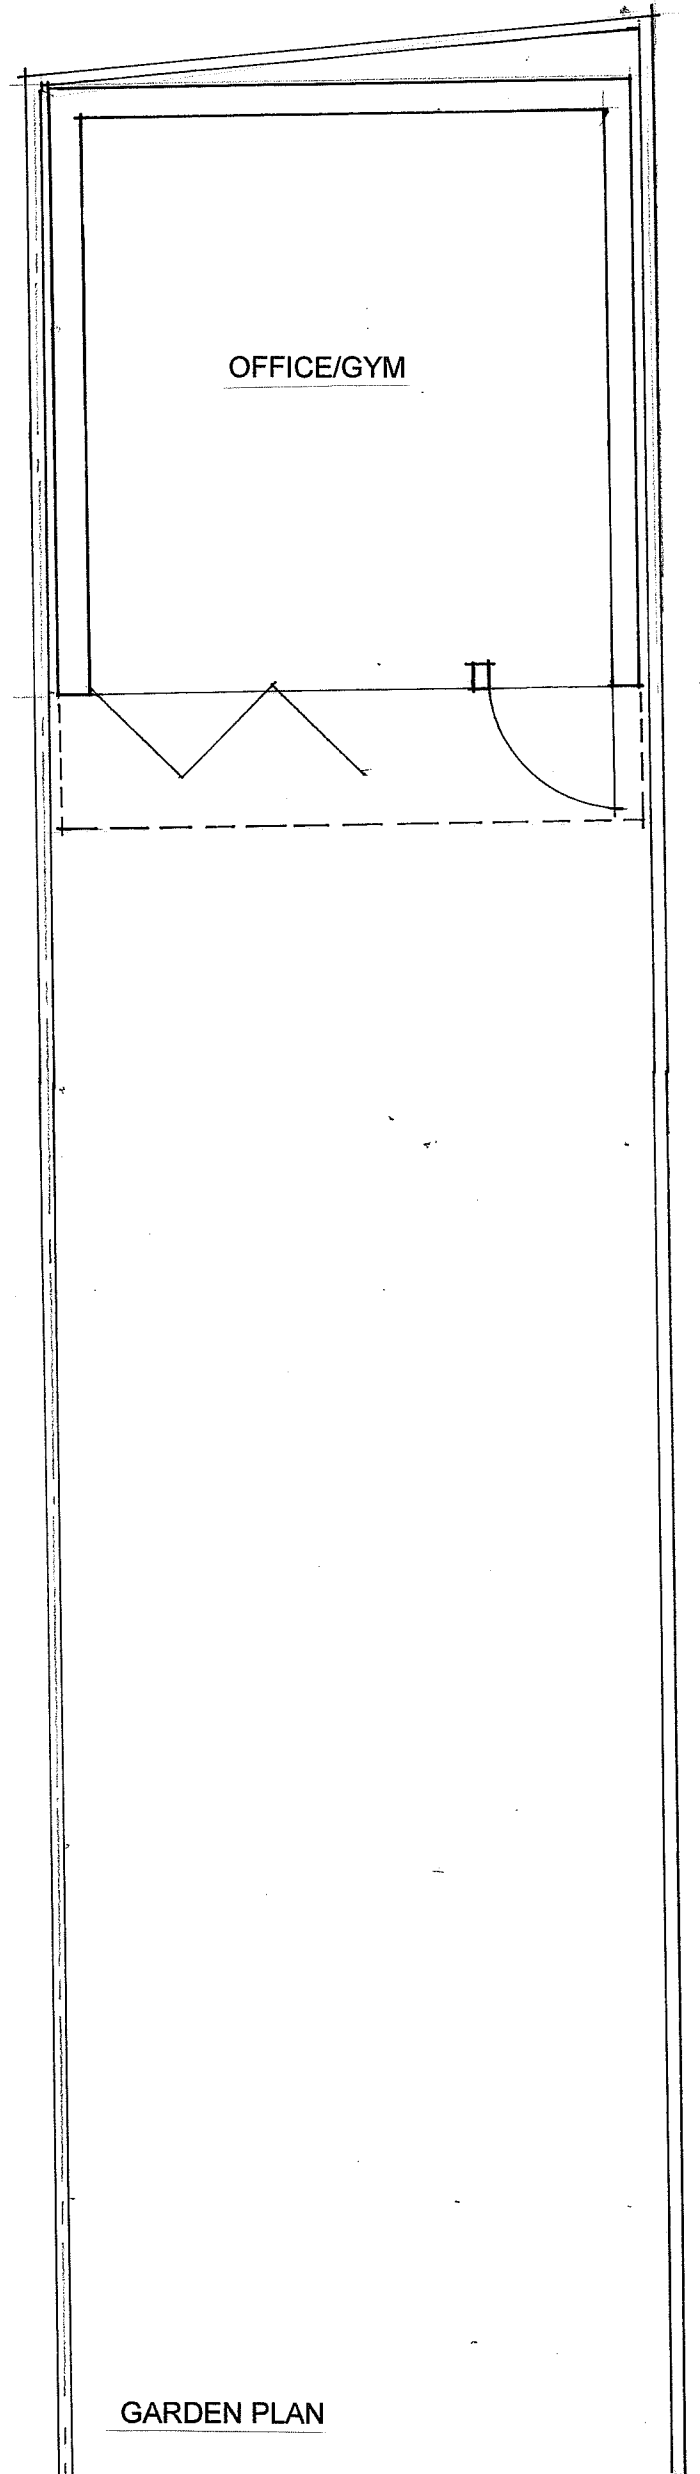


REAR ELEVATION

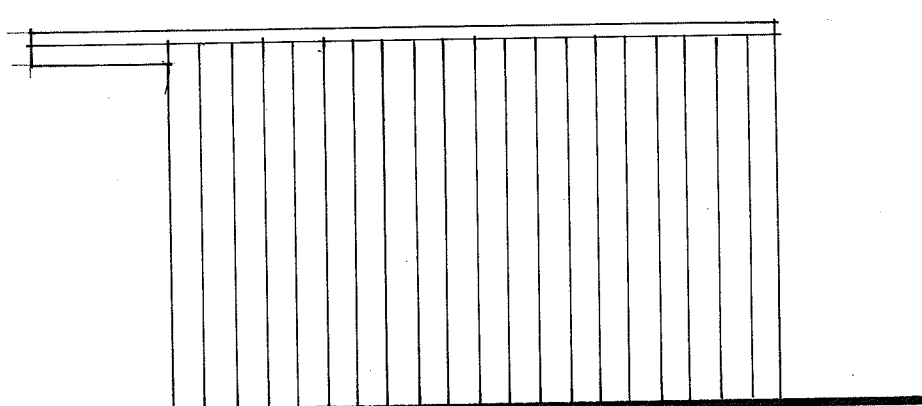


SIDE ELEVATION

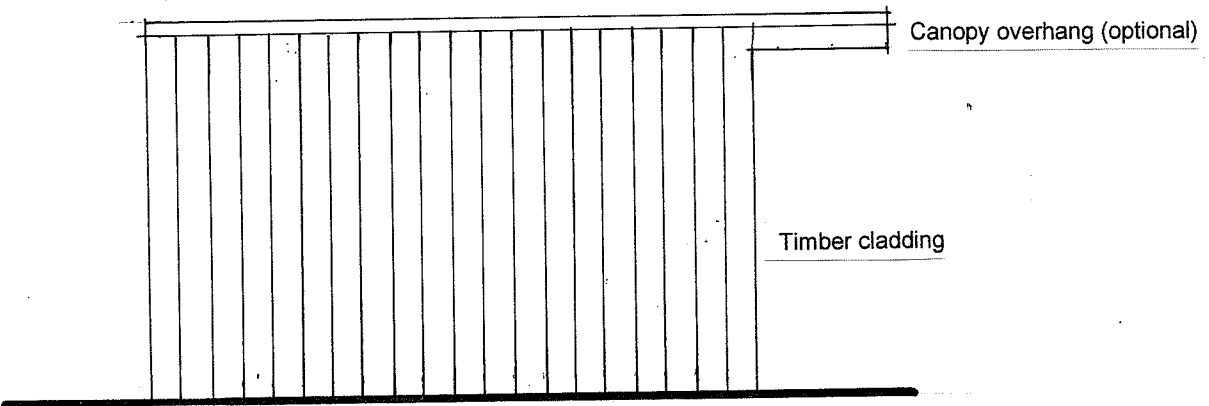

SIDE ELEVATION

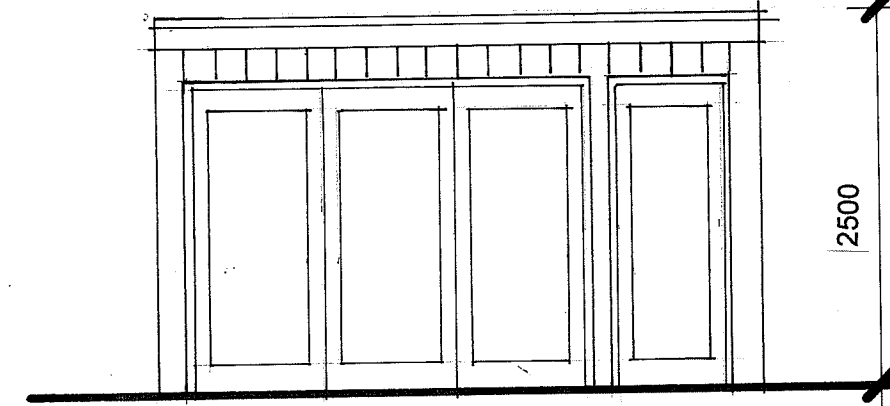


FRONT ELEVATION

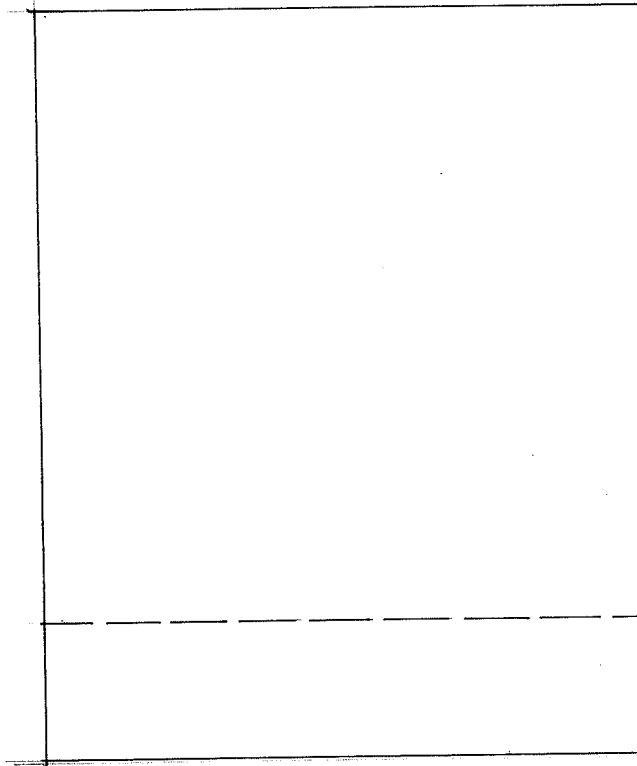


ROOF PLAN

GARDEN PLAN

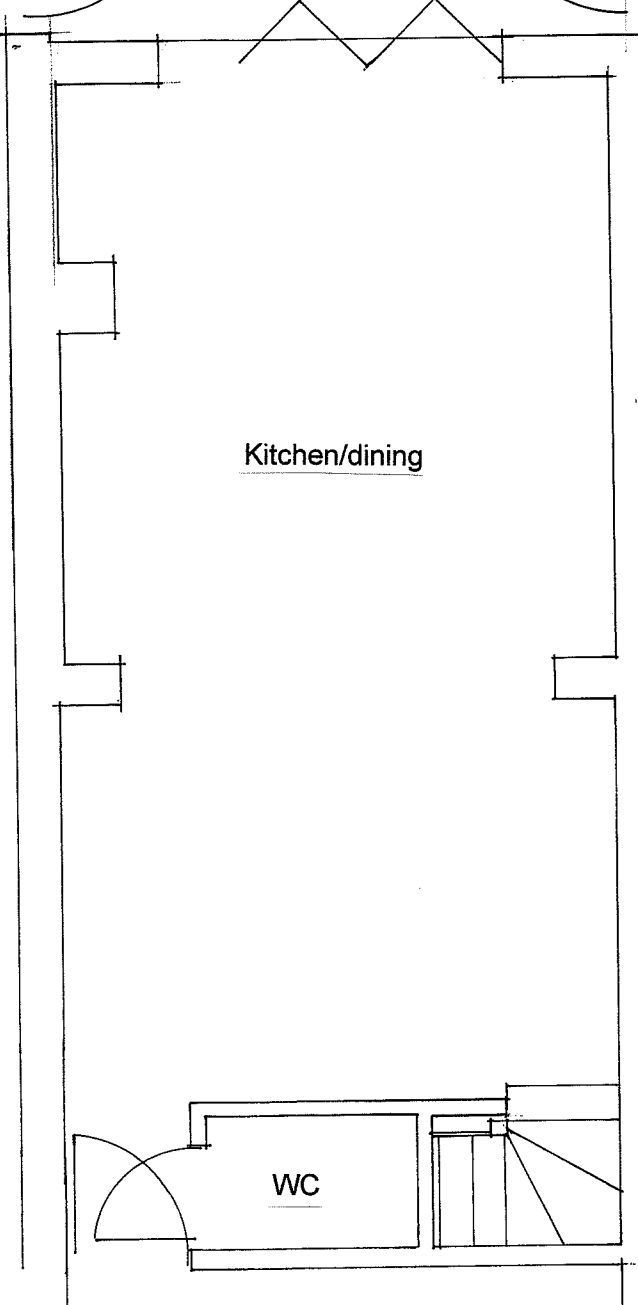


57

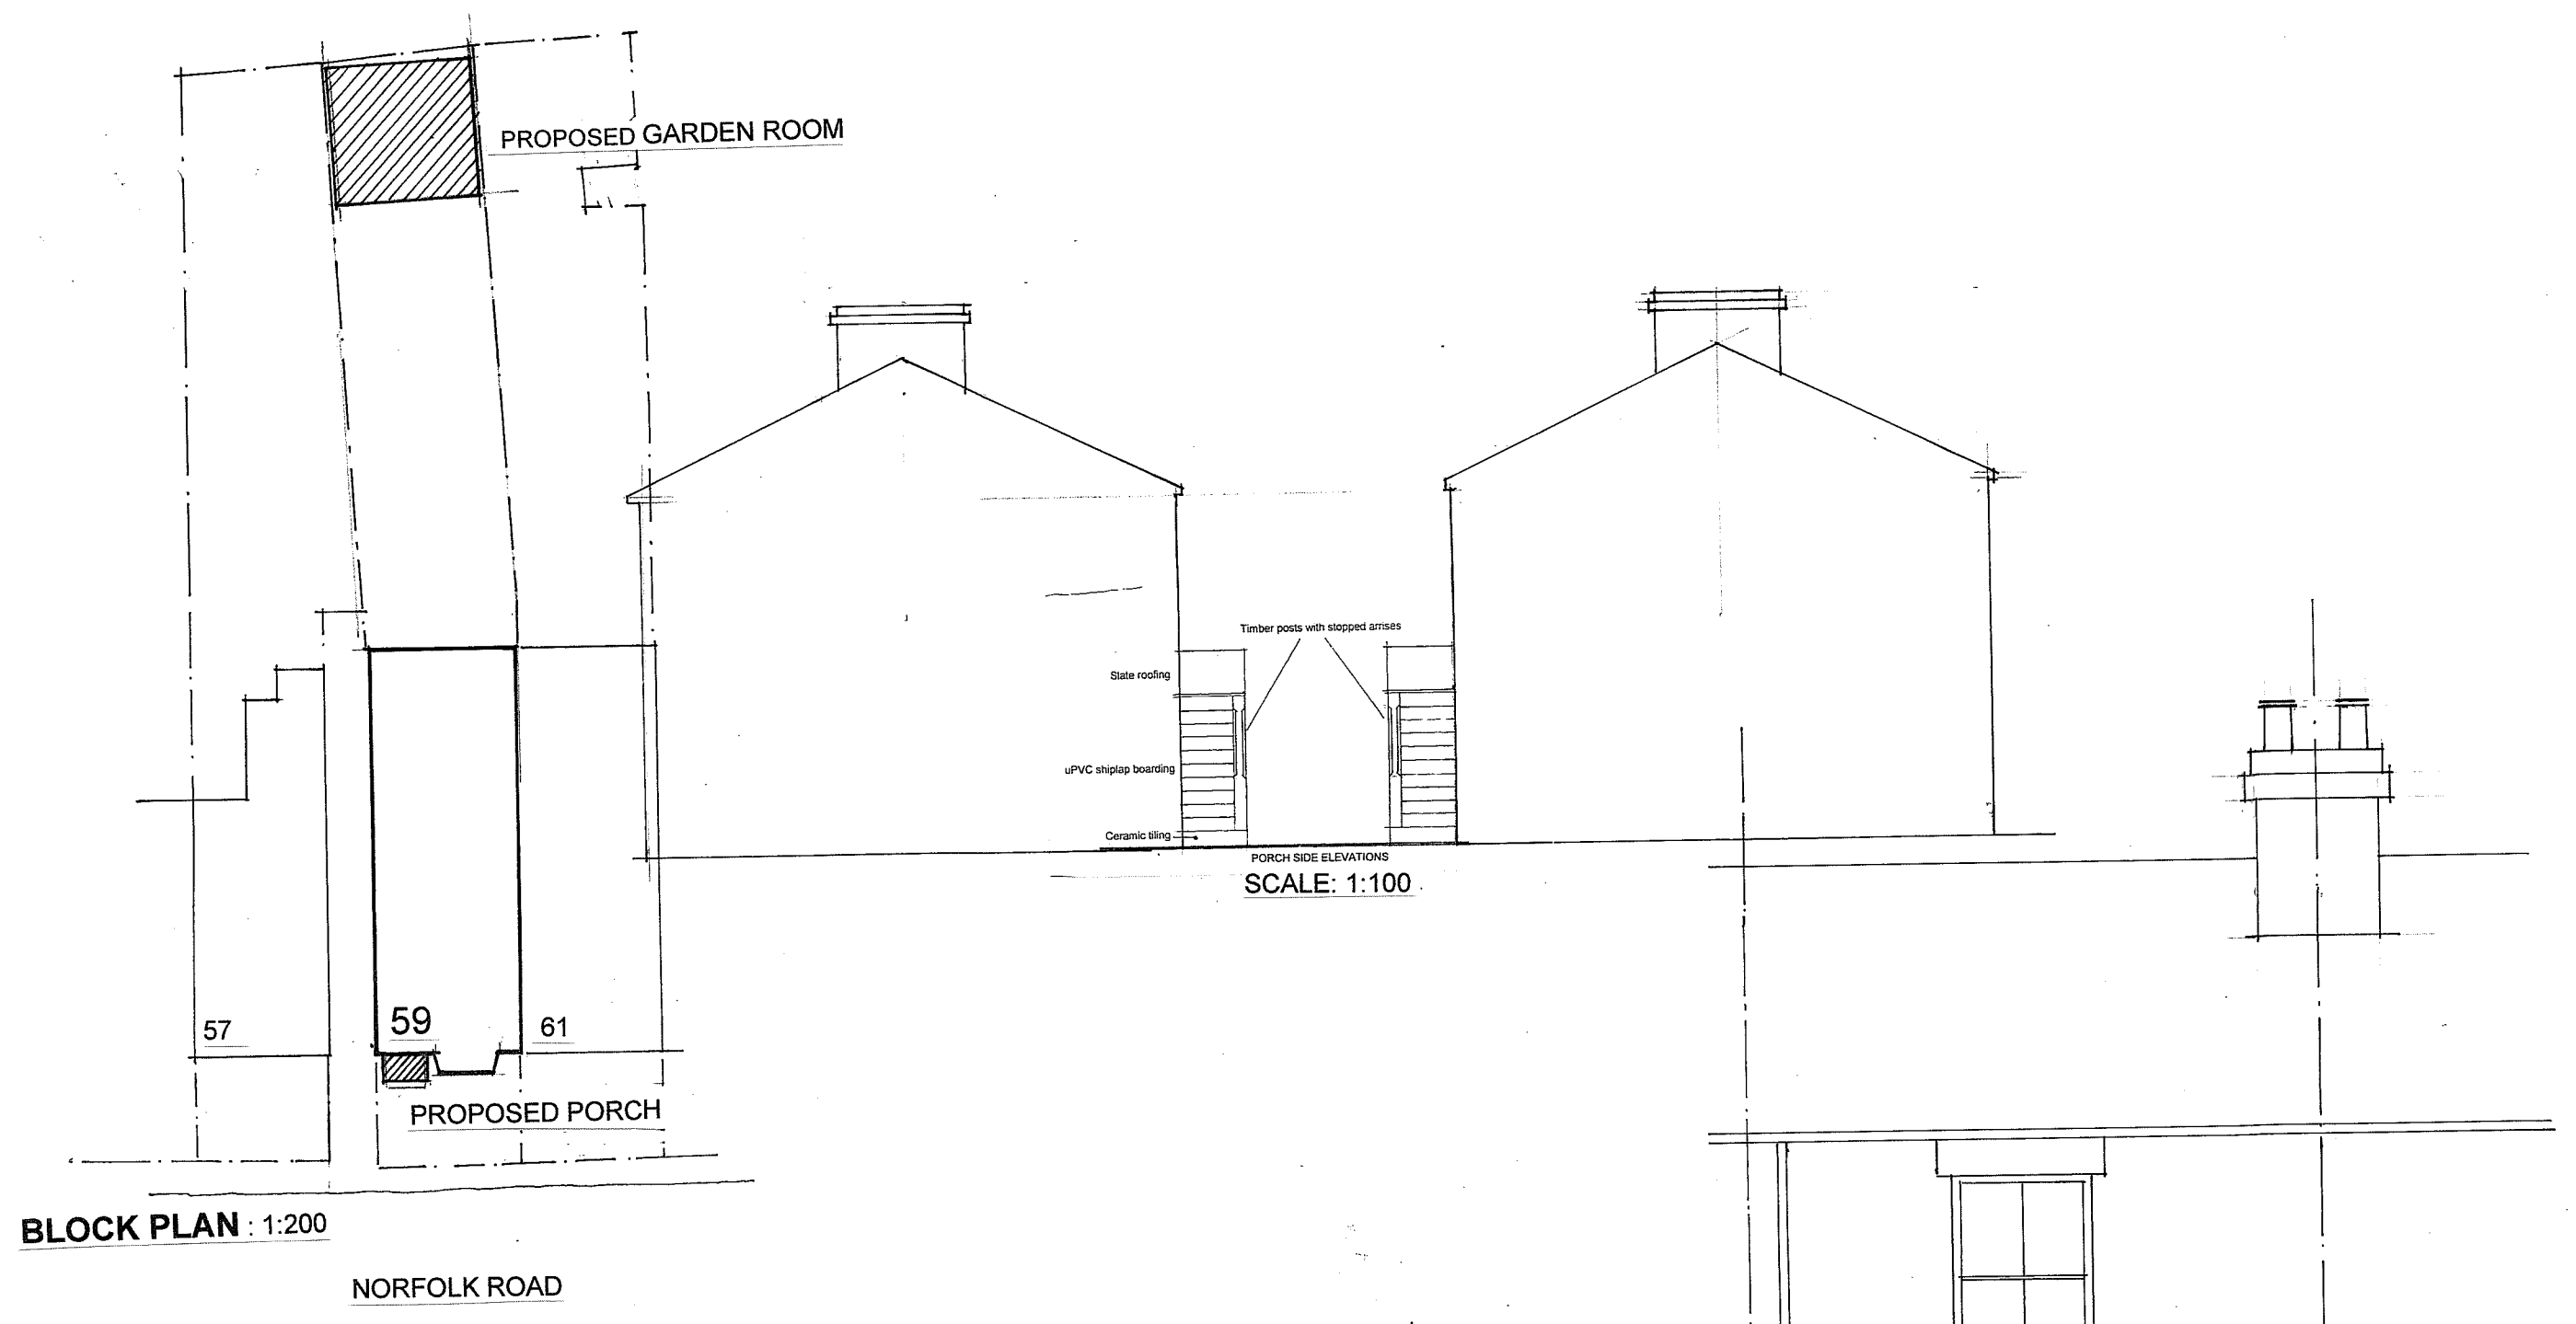


BLOCK PLAN : 1:200

NORFOLK ROAD

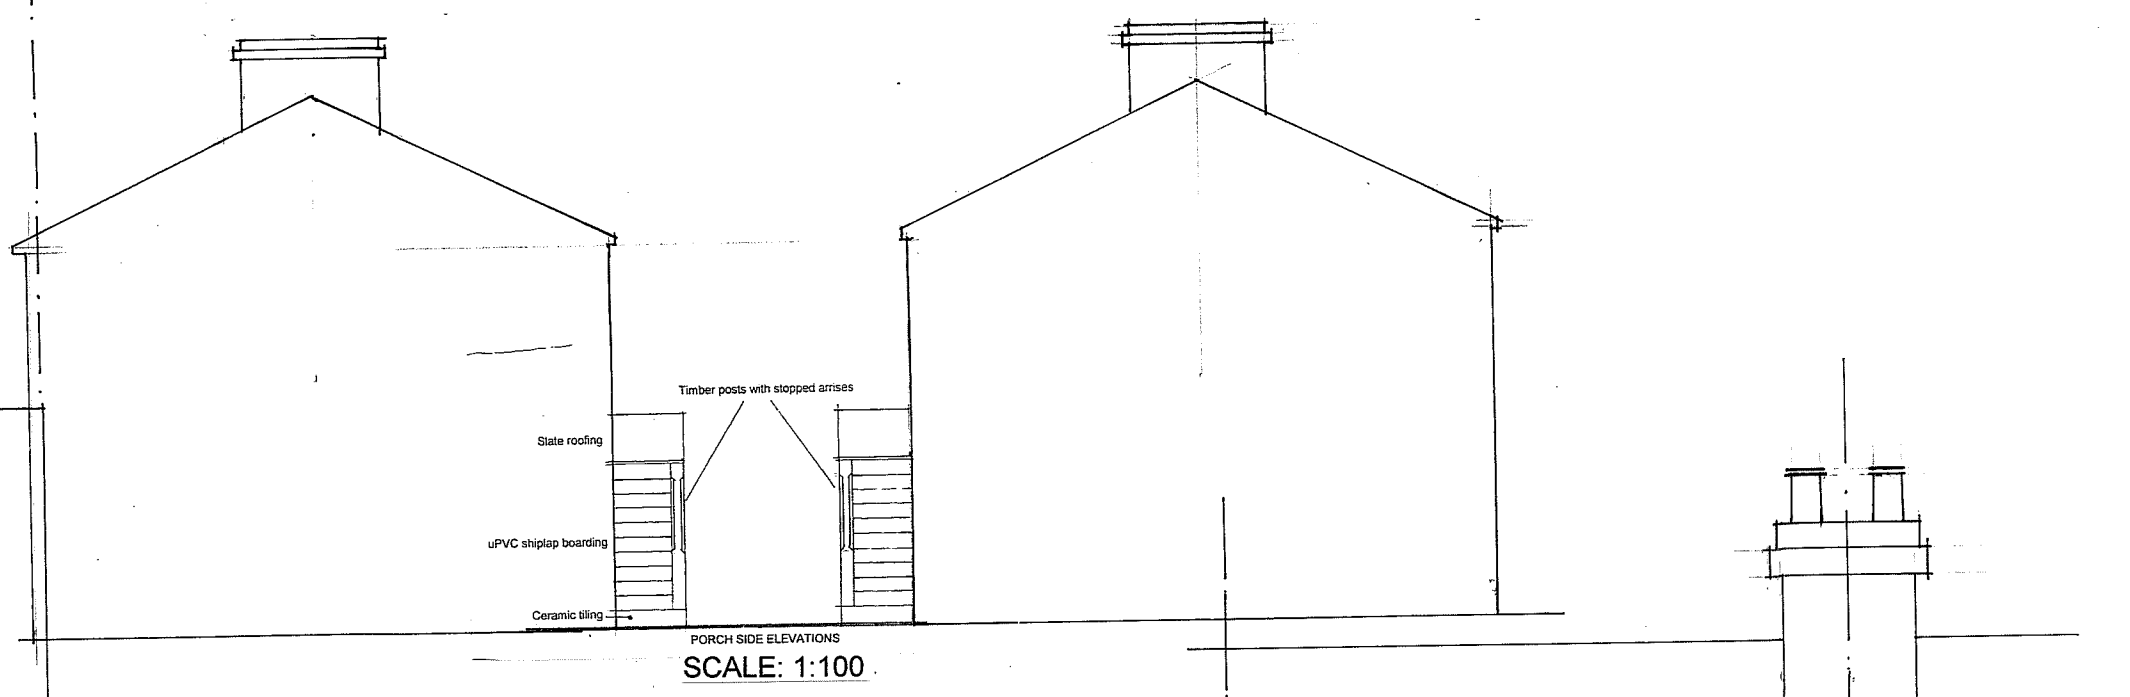


SCALE: 1:100

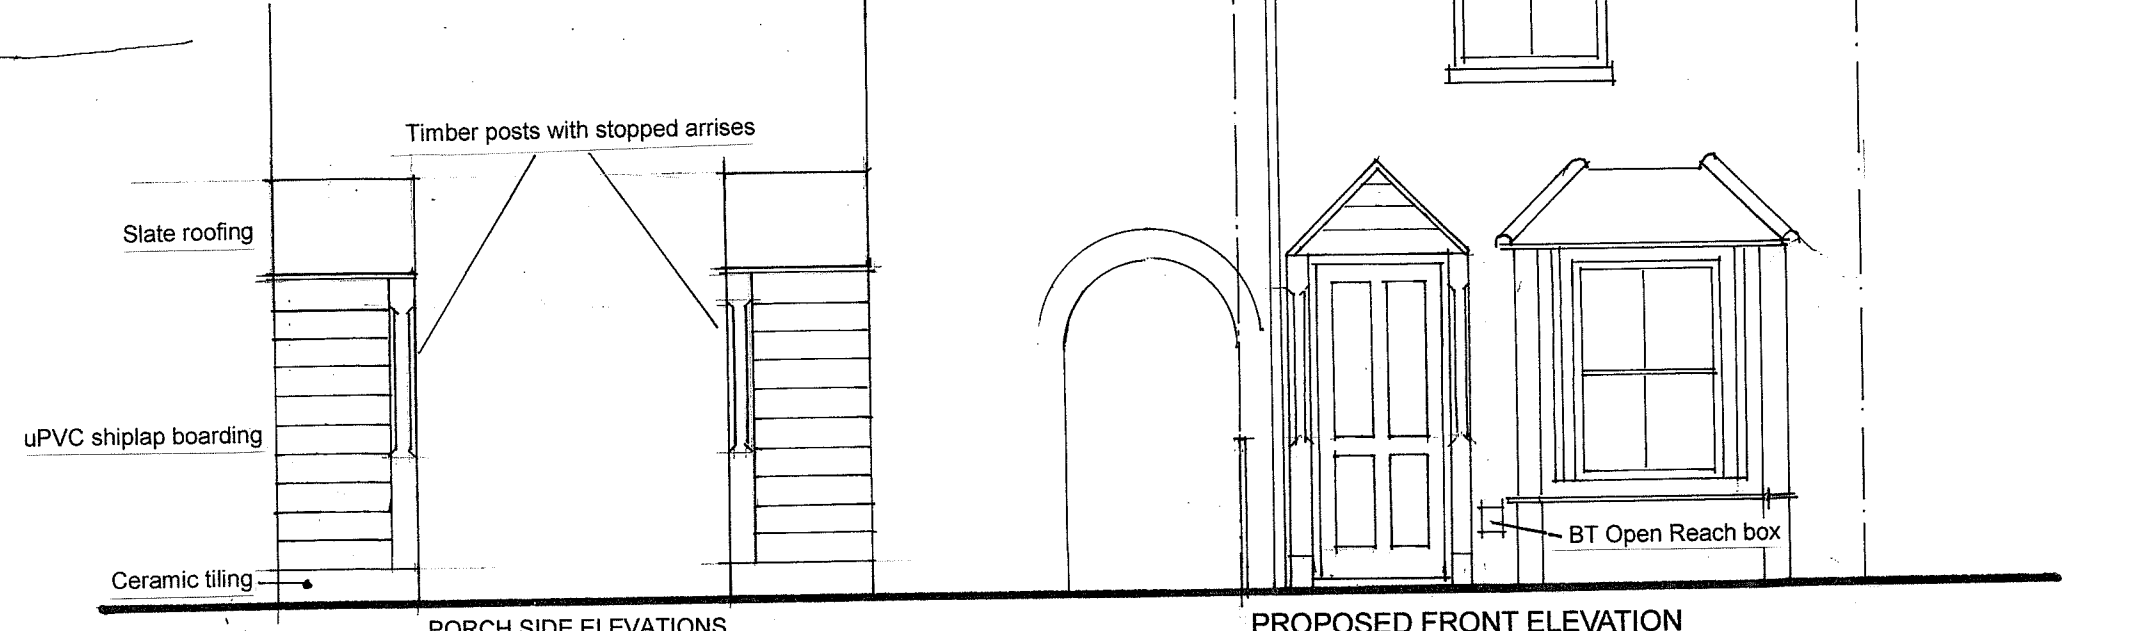


PORCH SIDE ELEVATIONS


PROPOSED FRONT ELEVATION

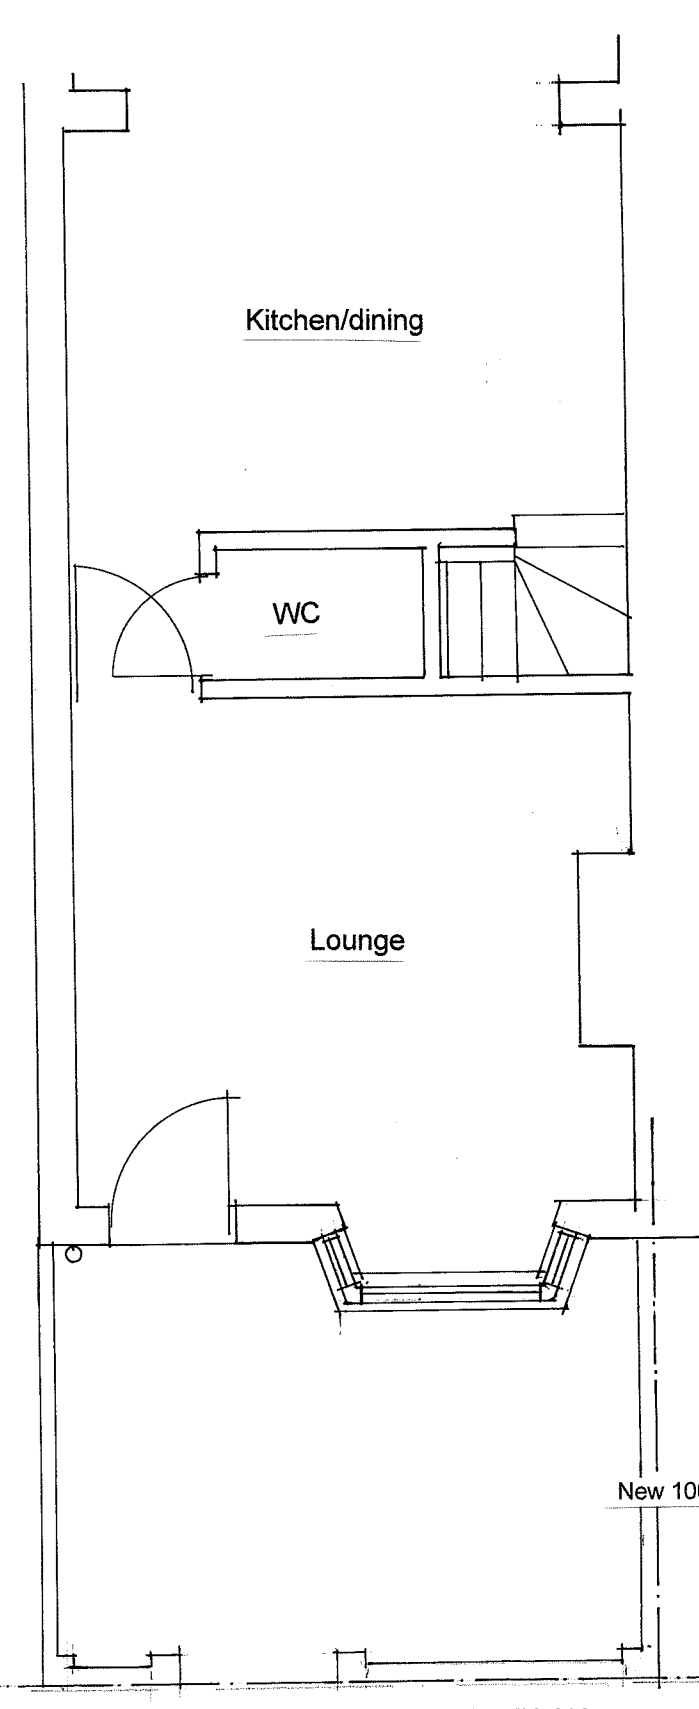

EXISTING PART GROUND FLOOR PLAN

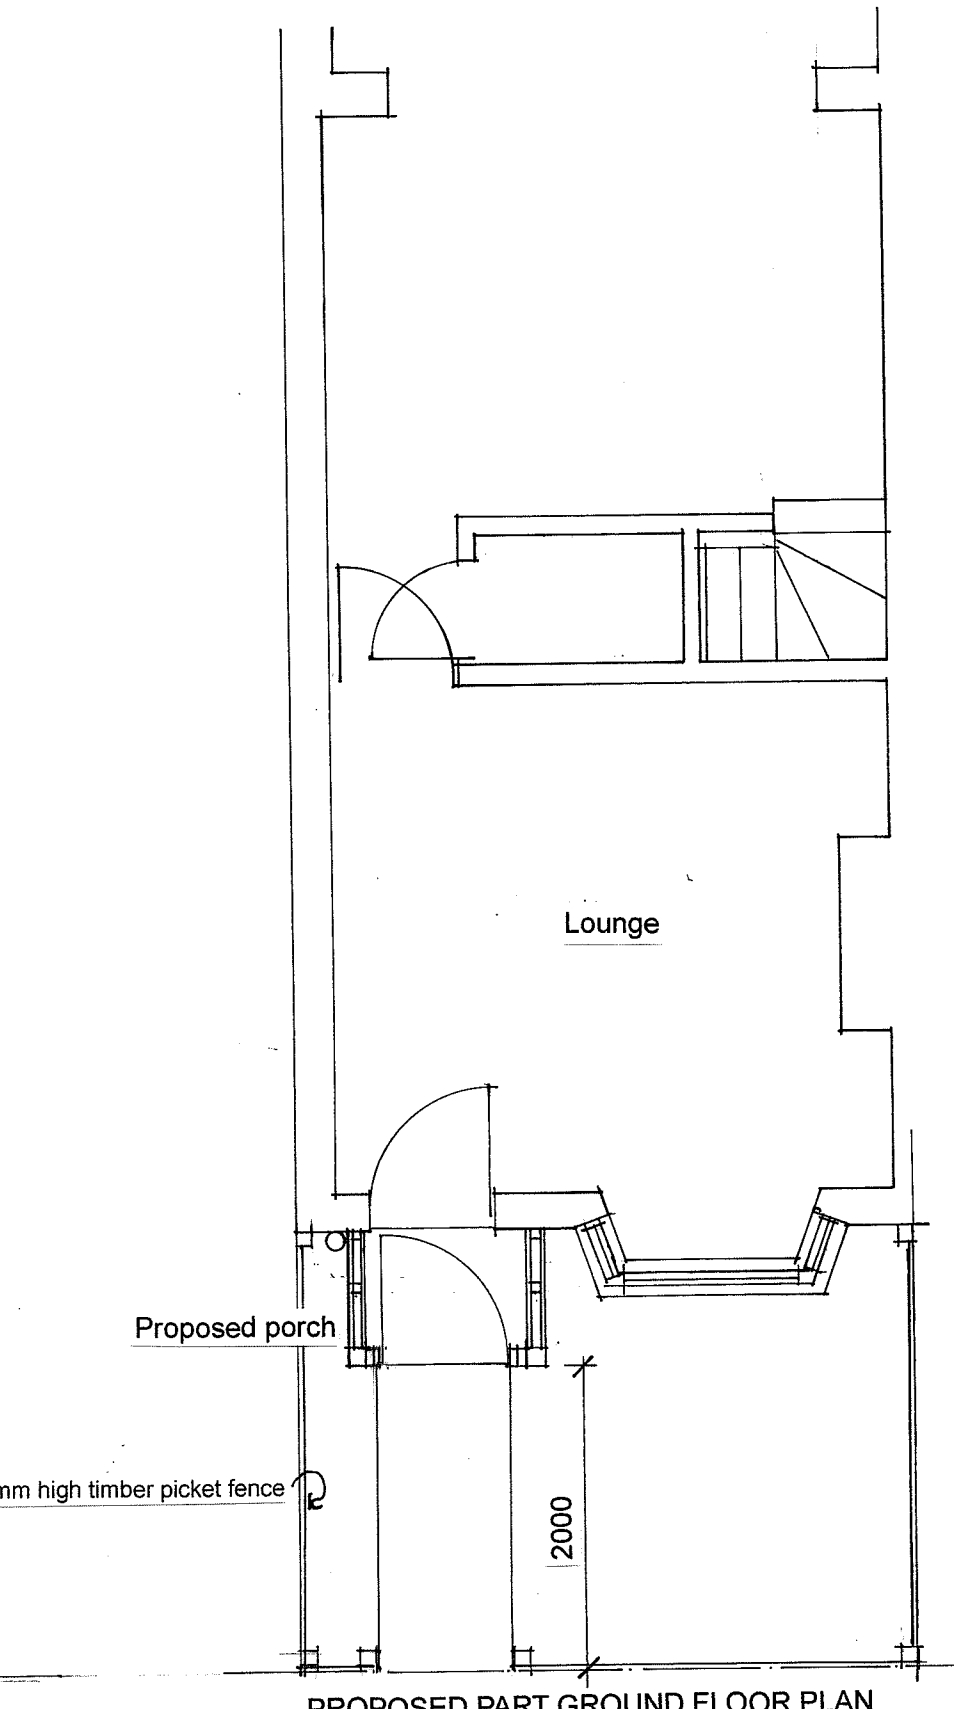

PROPOSED PART GROUND FLOOR PLAN

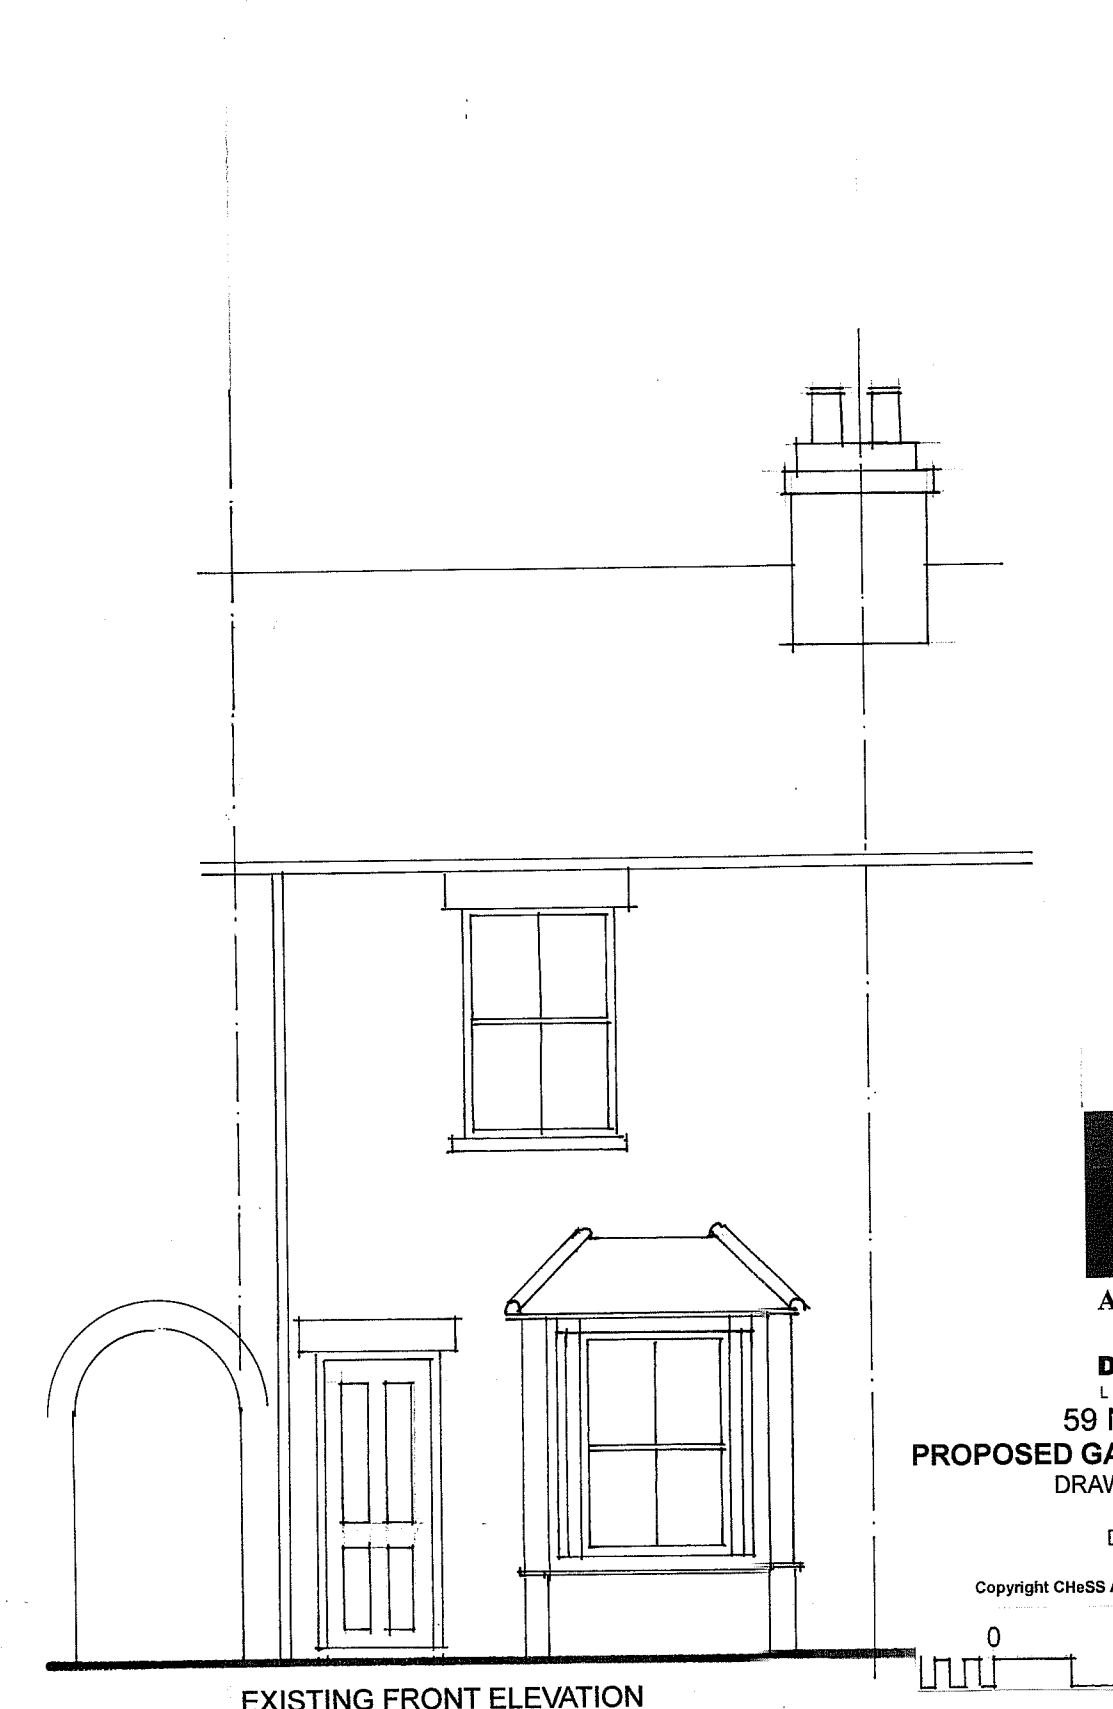

EXISTING FRONT ELEVATION

ChES
 Architecture
 &
 Development
 Limited
 59 Norfolk Road
PROPOSED GARDEN ROOM & PORCH
 DRAWING No: 2315/201/A
 Scale: 1:50
 Date: Oct 2023

Copyright ChES Architecture & Development Limited
 0 1 2