


CONTINUATION OF RED LINE BOUNDARY
SCALE 1:1,000

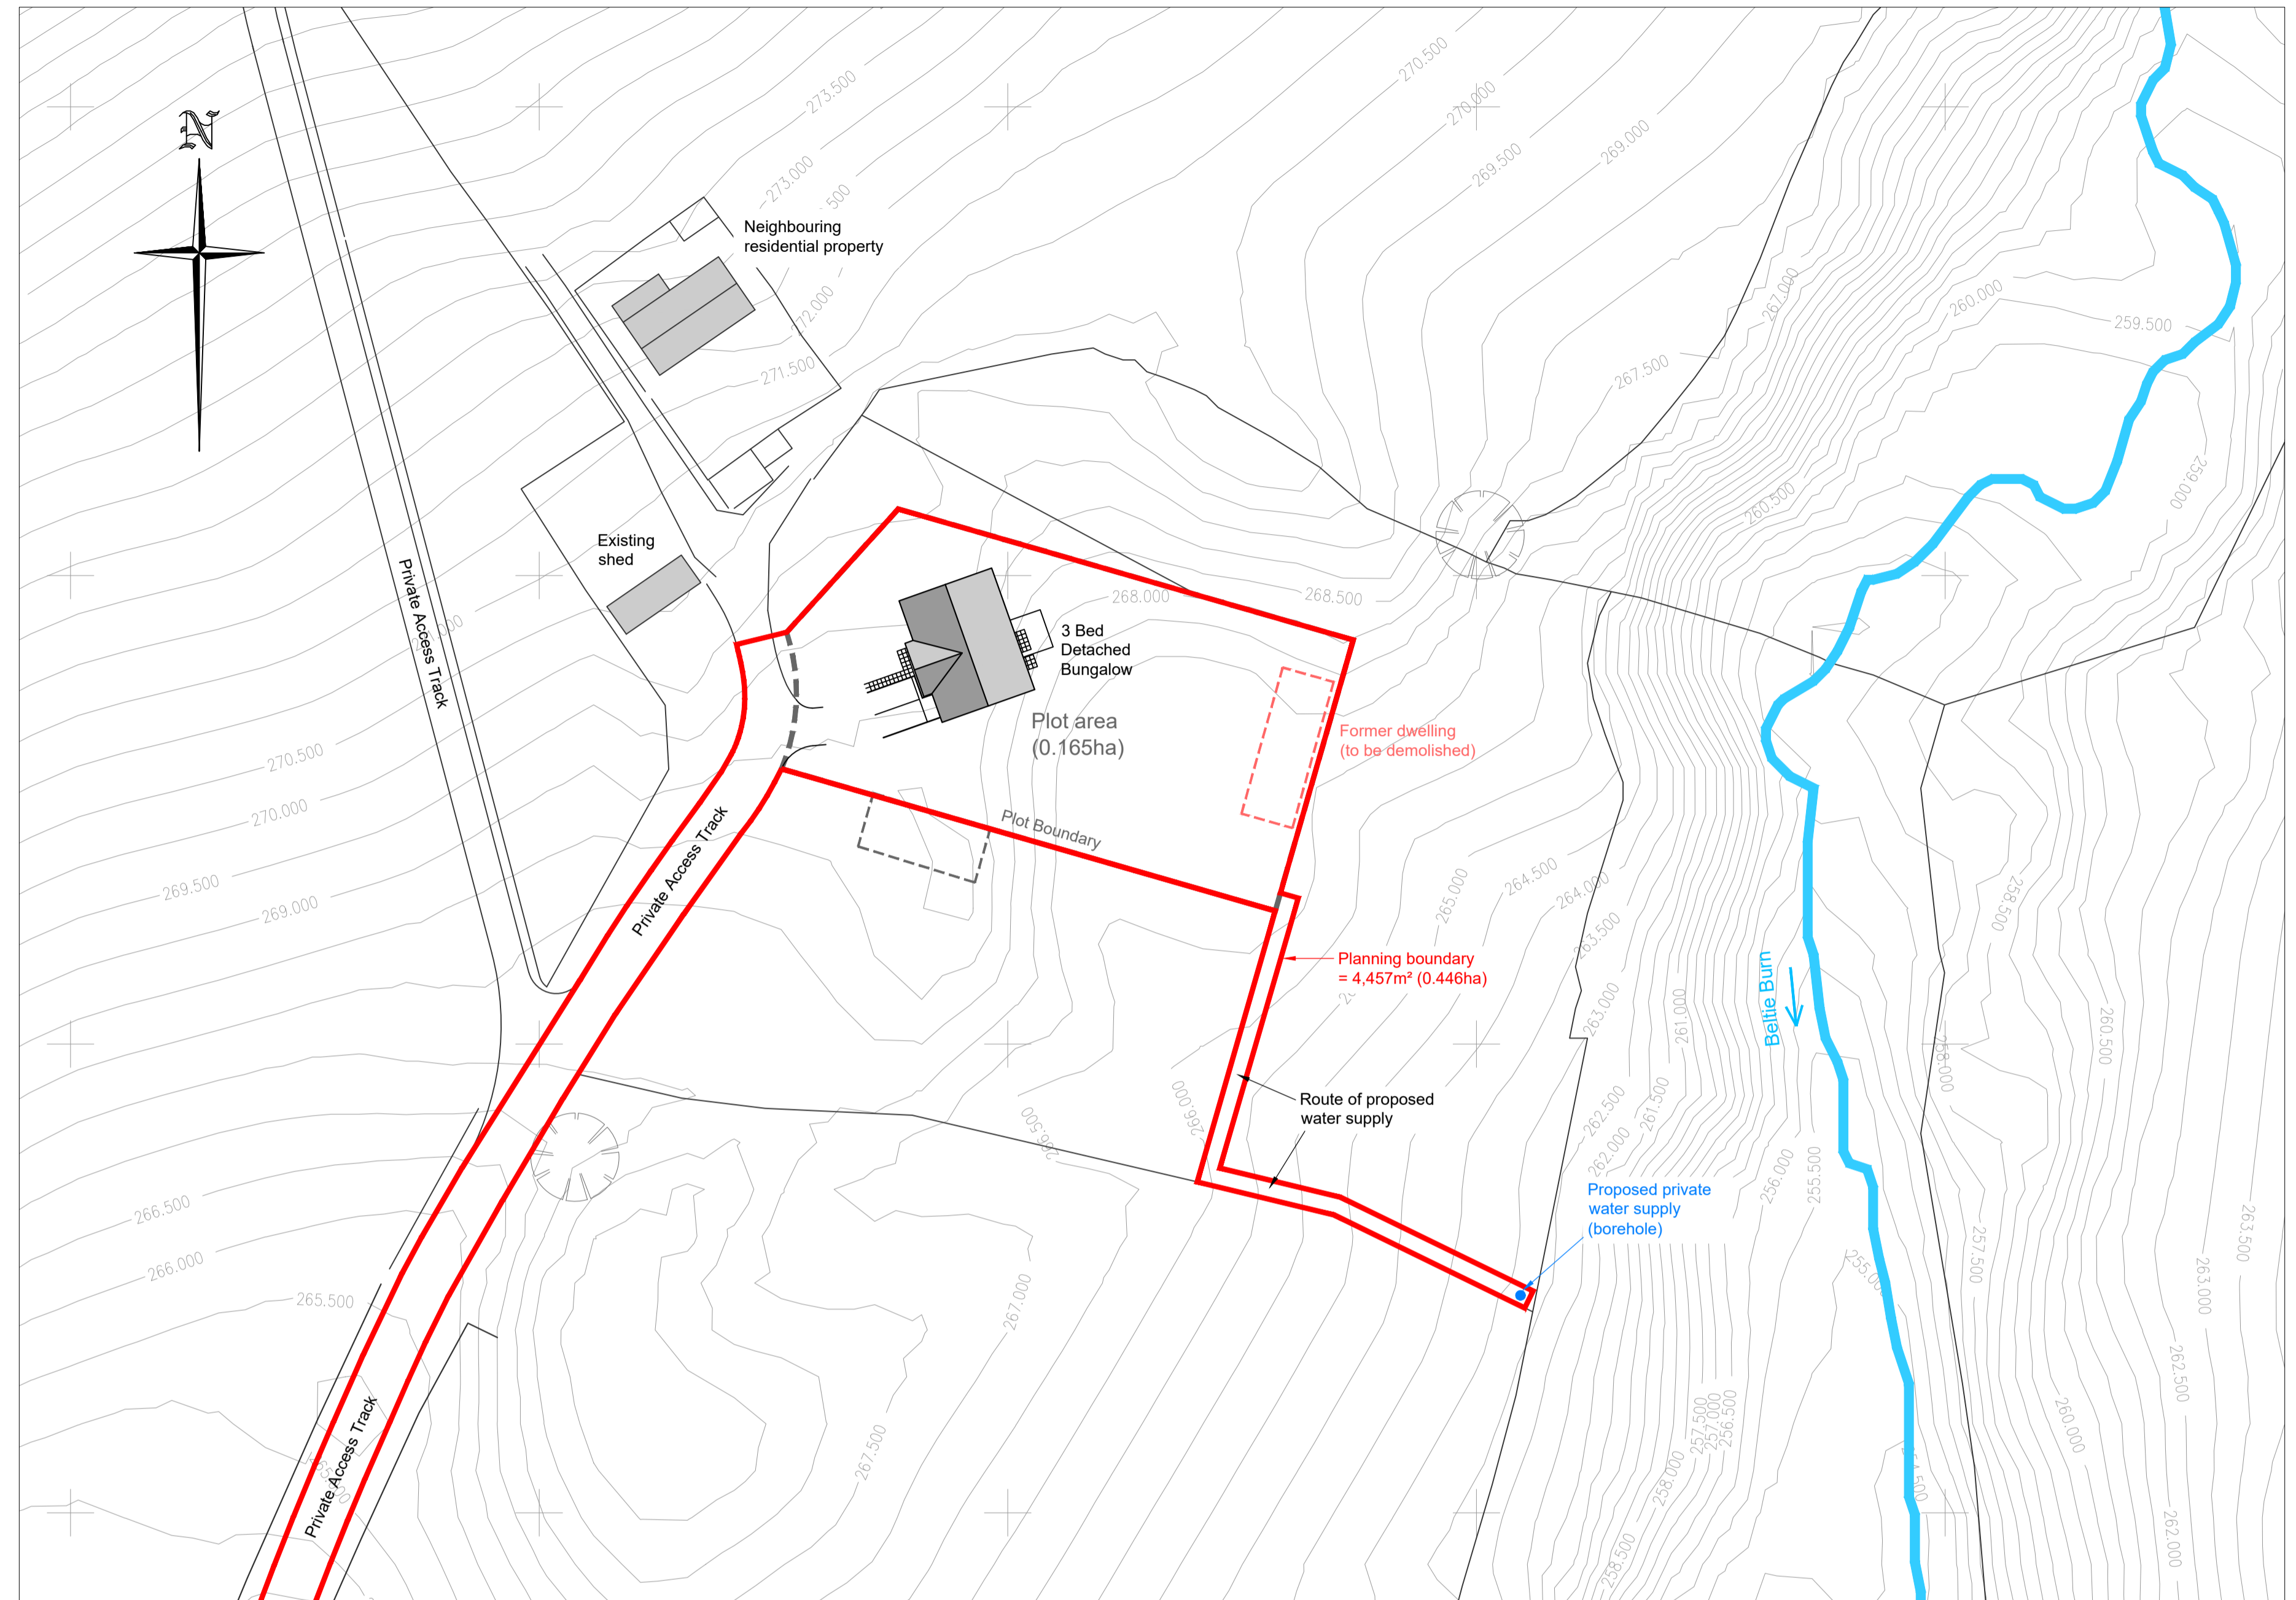

PROPOSED SITE PLAN
SCALE 1:500

0m 10m 20m 30m 40m 50m
SCALE 1:500 metres

0m 10m 20m 30m 40m 50m
SCALE 1:500 metres

SAFETY HEALTH AND ENVIRONMENTAL INFORMATION

IN ADDITION TO THE HAZARD/RISKS NORMALLY ASSOCIATED WITH THE TYPES OF WORK DETAILED ON THIS DRAWING, NOTE THE FOLLOWING RISKS AND INFORMATION.

POSSIBLE EXISTING LIVE SERVICES:-

- ALL BUILDING SERVICES TO BE ISOLATED PRIOR TO WORKS.
- REFERENCE MUST BE MADE TO THE RECORD DRAWINGS AND THE CONTRACTOR MUST SCAN FOR SERVICES PRIOR TO EXCAVATING.
- COMMUNICATE WITH THE SITE OPERATOR / OWNER FOR LOCATIONS OF ANY KNOWN EXISTING SERVICES NOT IDENTIFIED ON RECORD DRAWINGS.
- REFER TO RELEVANT HSE GUIDANCE.
- THIS DRAWING DOES NOT PROVIDE THE LOCATION OF EXISTING SERVICES.

POTENTIAL CONTAMINATED GROUND. FURTHER GROUND INVESTIGATION REQUIRED, REFER TO FAIRHURST DESK STUDY REPORT.

FOR INFORMATION RELATING TO USE, CLEANING AND MAINTENANCE SEE THE HEALTH AND SAFETY FILE

IT IS ASSUMED THAT ALL WORKS WILL BE CARRIED OUT BY A COMPETENT CONTRACTOR WORKING, WHERE APPROPRIATE, TO AN APPROVED METHOD STATEMENT.

A 07/11/23 UPDATED FOR PLANNING APPLICATION.			CD	ST	ST
Rev.	Date	Description	Drawn	Chkd.	Appd.
FAIRHURST 88 Queens Road ABERDEEN AB15 4YQ Tel: 01224 321222 Fax: 01224 323201			Client: CAIRNTON ESTATE LIMITED		
Project Title: PROPOSED HOUSE PLOTS, LAND AT CRAIGENHIGH, ABERDEENSHIRE, AB31 4PN					
Drawing Title: CRAIGENHIGH NORTH PROPOSED SITE PLAN					
Scale at A1: AS SHOWN			Status: Planning		
Drawn: CD	Checked: ST	Approved: ST			
Date: 16/11/23	Date: 16/11/23	Date: 16/11/23	Revision: 153608/0203 A		