






EXISTING  
FRONT ELEVATION

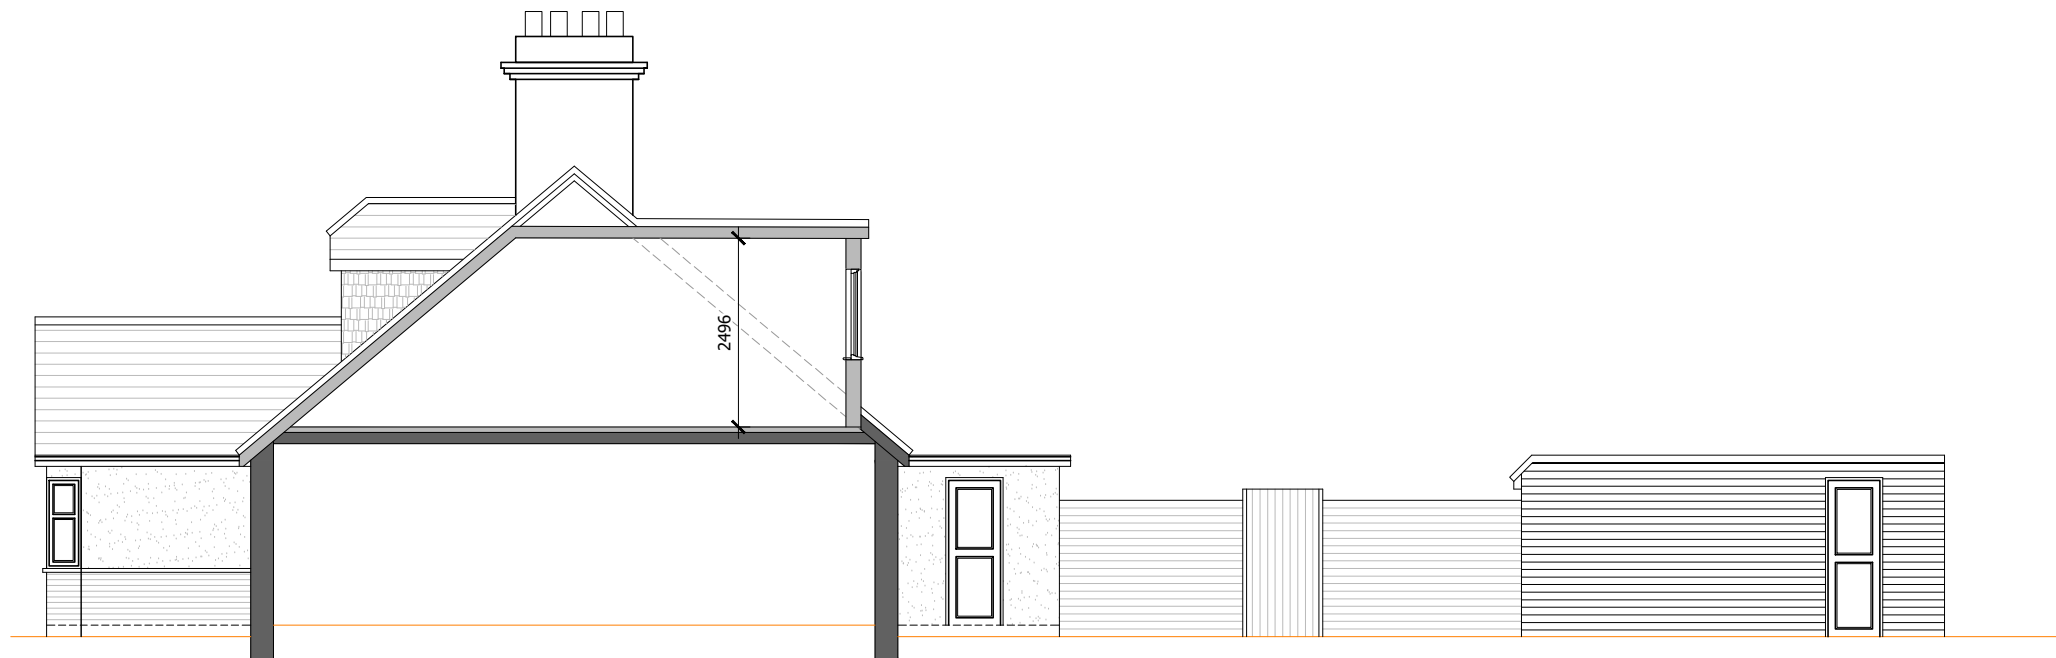


EXISTING  
SIDE SECTIONAL ELEVATION

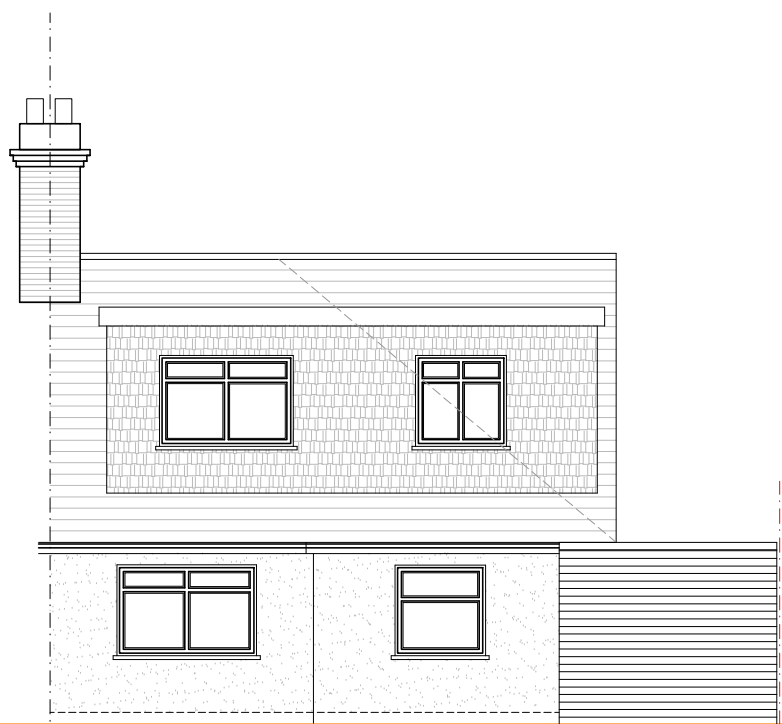

EXISTING  
REAR ELEVATION

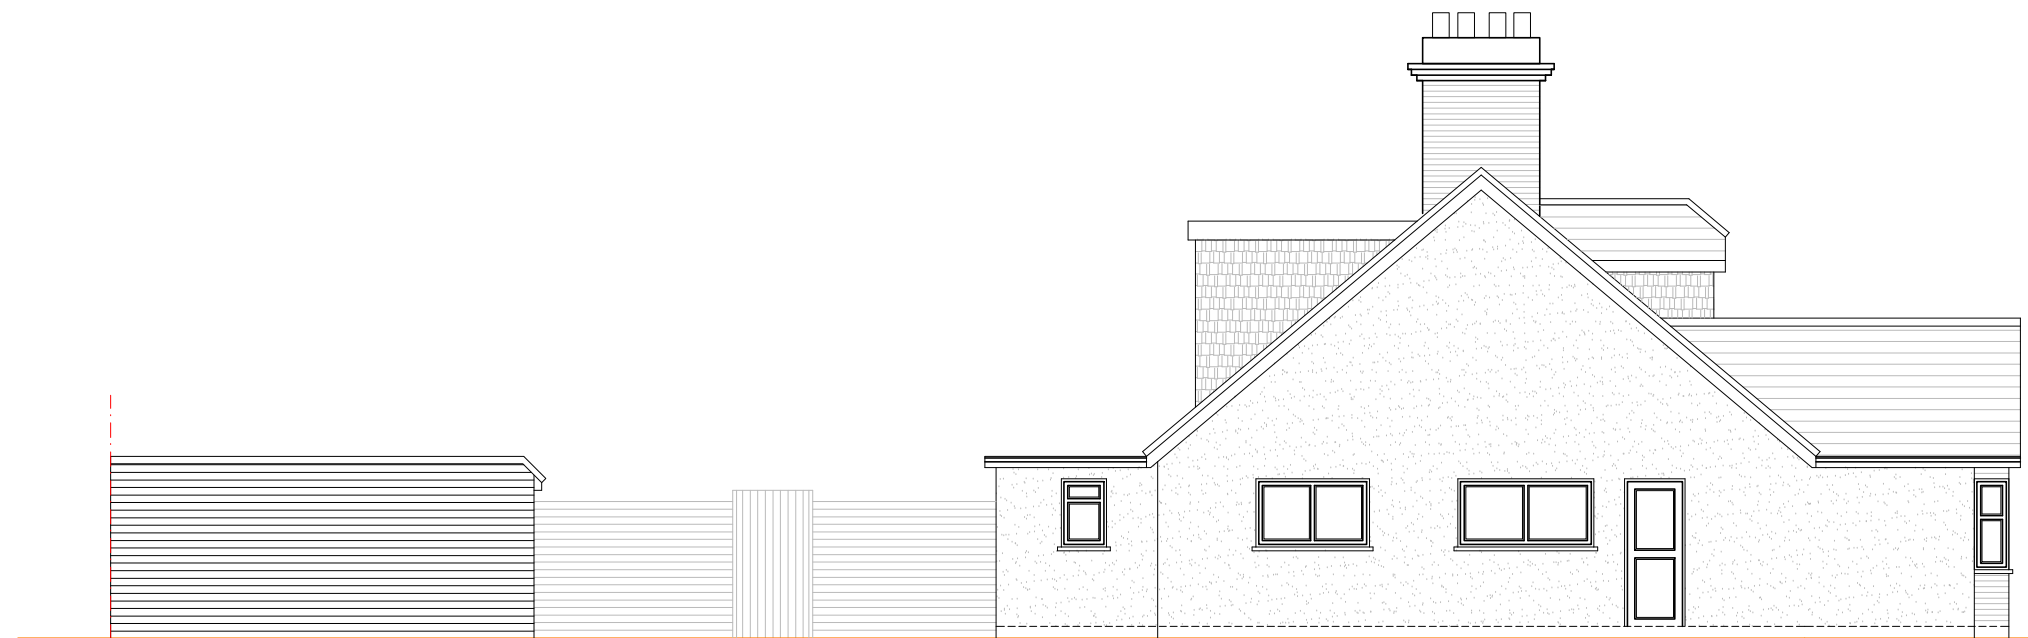

EXISTING  
SIDE ELEVATION

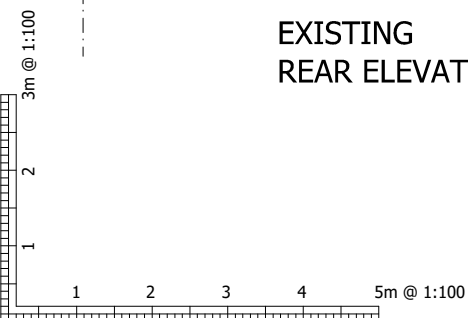

Revisions		

MR LUIS OVIEDO

Project:  
Demolition of exiting garage and erection of new  
out building @ 7 Burntwood Close, West Horndon,  
Brentwood, Essex CM13 3NN

Drawing:  
Existing Elevations

**LOTUS**  
plan design build ltd

86-90 Paul Street, London EC2A 4NE  
mobile: 07916 314840  
e-mail: info@lotusplans.co.uk

Date:  
OCT 2023

Scale:  
1:100@A3

Project No:

Drawing No:  
PL- 04