





PROPOSED
FRONT ELEVATION

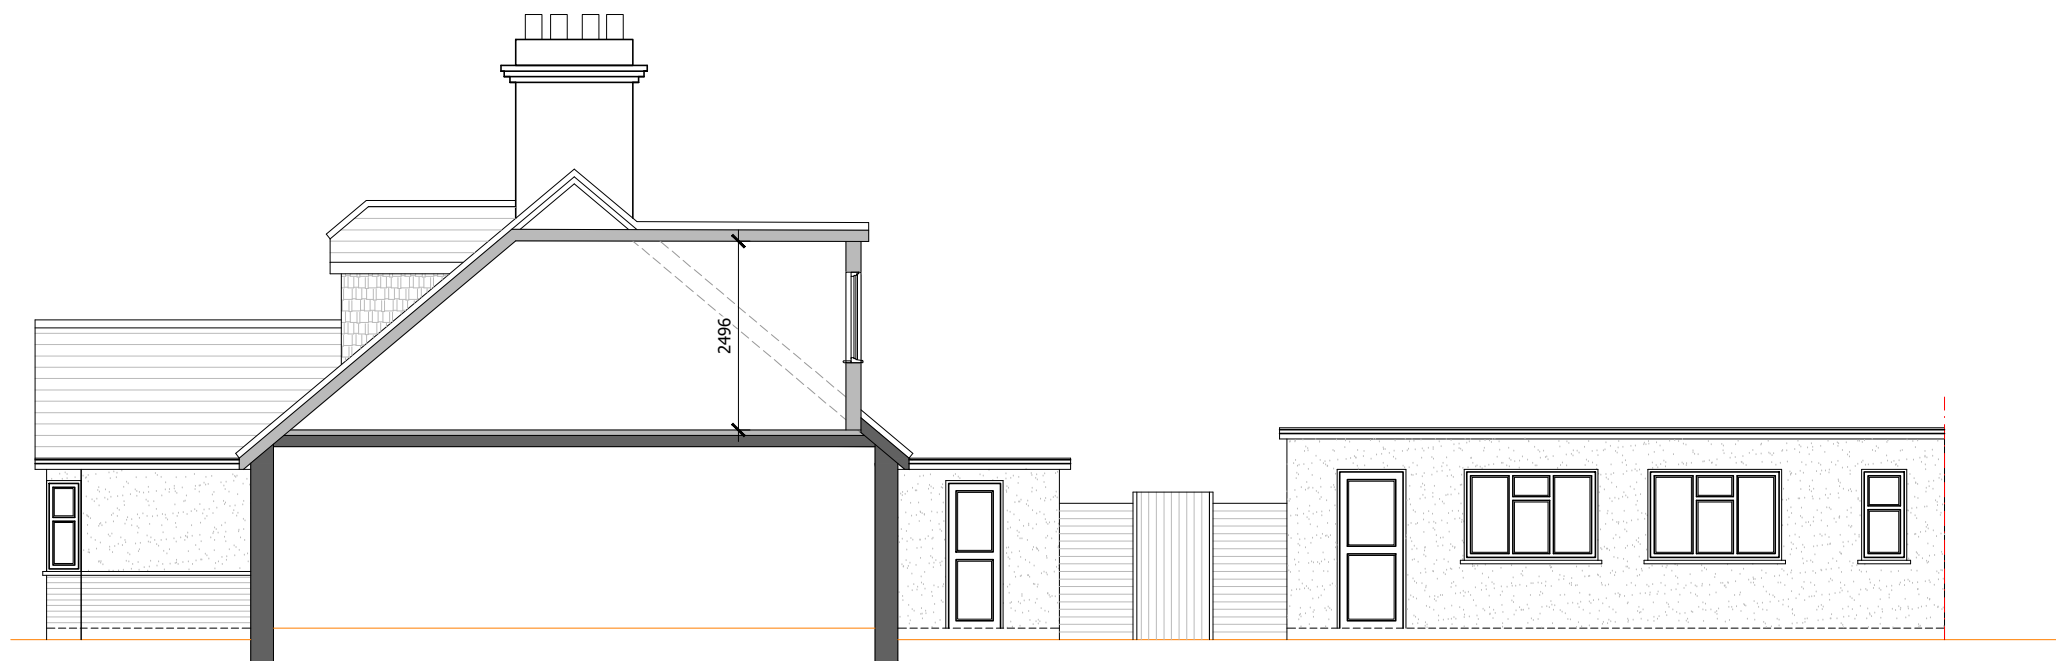


PROPOSED
SIDE SECTIONAL ELEVATION

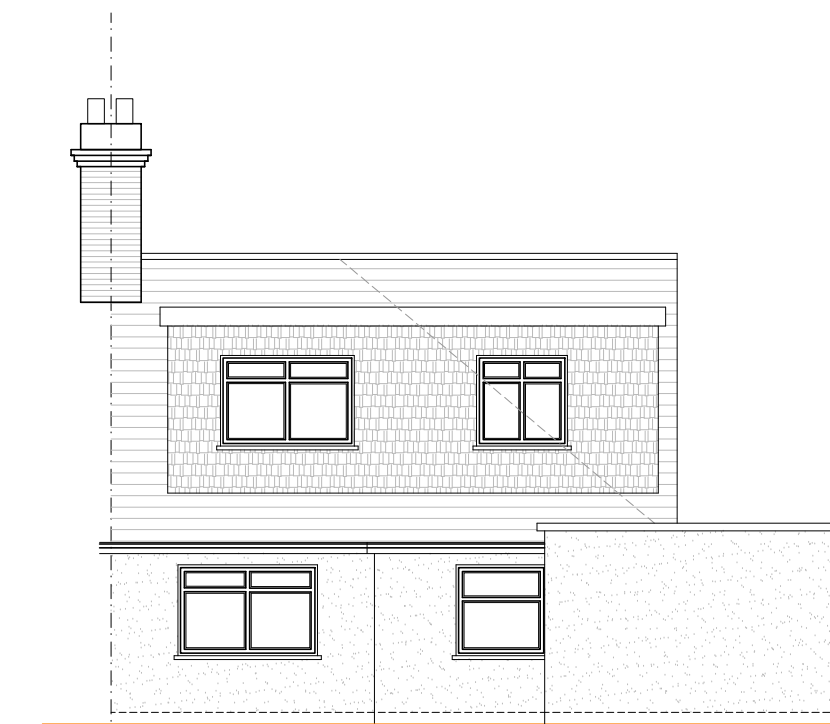

PROPOSED
REAR ELEVATION



PROPOSED
SIDE ELEVATION

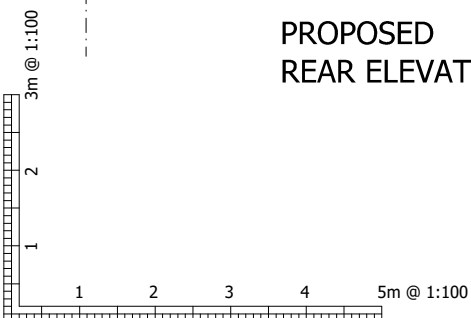

Revisions		

MR LUIS OVIEDO

Project:
Demolition of exiting garage and erection of new out building @ 7 Burntwood Close, West Horndon, Brentwood, Essex CM13 3NN

Drawing:
Proposed Elevations

LOTUS
plan design build ltd

86-90 Paul Street, London EC2A 4NE
mobile: 07916 314840
e-mail: info@lotusplans.co.uk

Date:
OCT 2023

Scale:
1:100@A3

Project No:

Drawing No:
PL- 06