




PROPOSED  
GROUND FLOOR PLAN

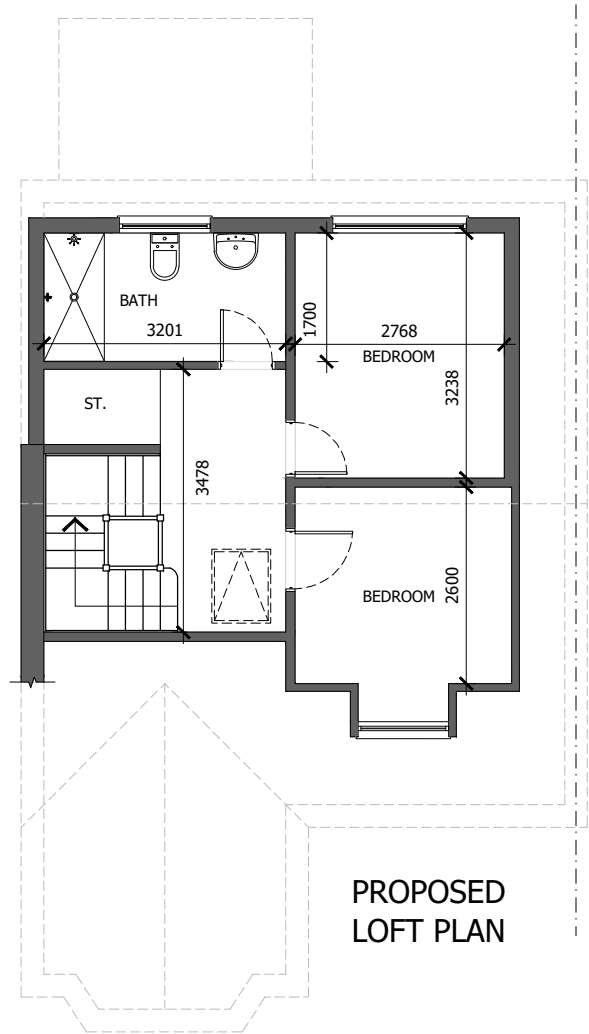

PROPOSED  
LOFT PLAN

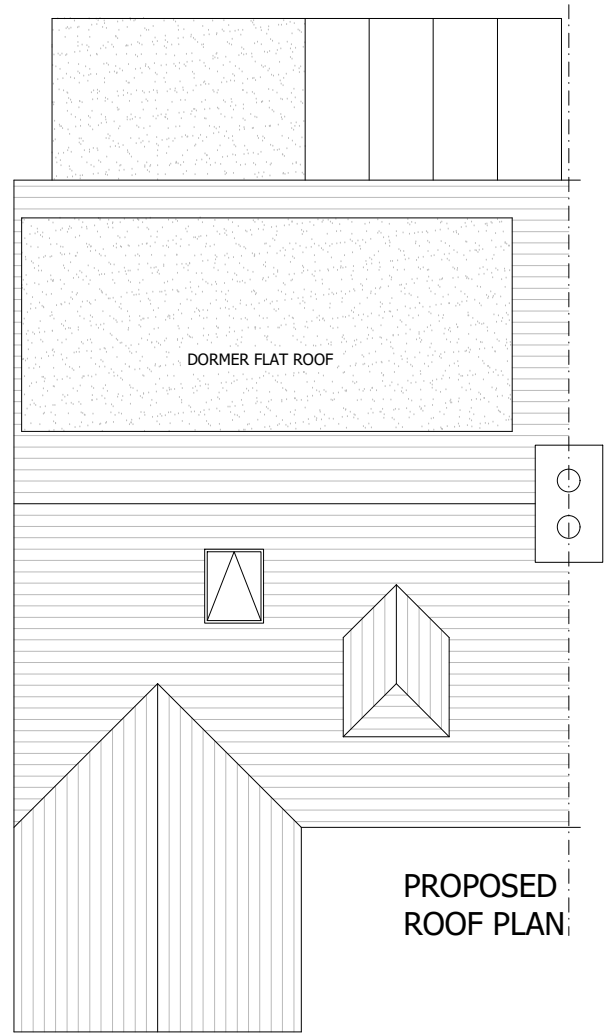

PROPOSED  
ROOF PLAN

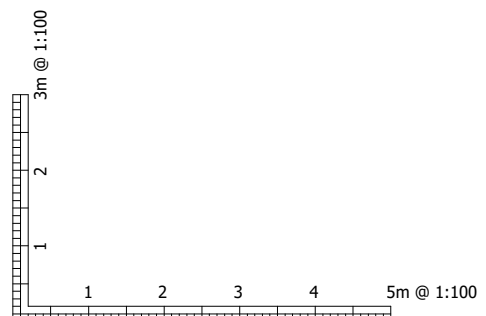

Revisions		

MR LUIS OVIEDO

Project:  
Demolition of exiting garage and erection of new out building @ 7 Burntwood Close, West Horndon, Brentwood, Essex CM13 3NN

Drawing:  
Proposed Floor Plans

86-90 Paul Street, London EC2A 4NE  
mobile: 07916 314840  
e-mail: info@lotusplans.co.uk

Date: OCT 2023	Project No:
Scale: 1:100@A3	Drawing No: PL- 05