




EXISTING SITE PLAN

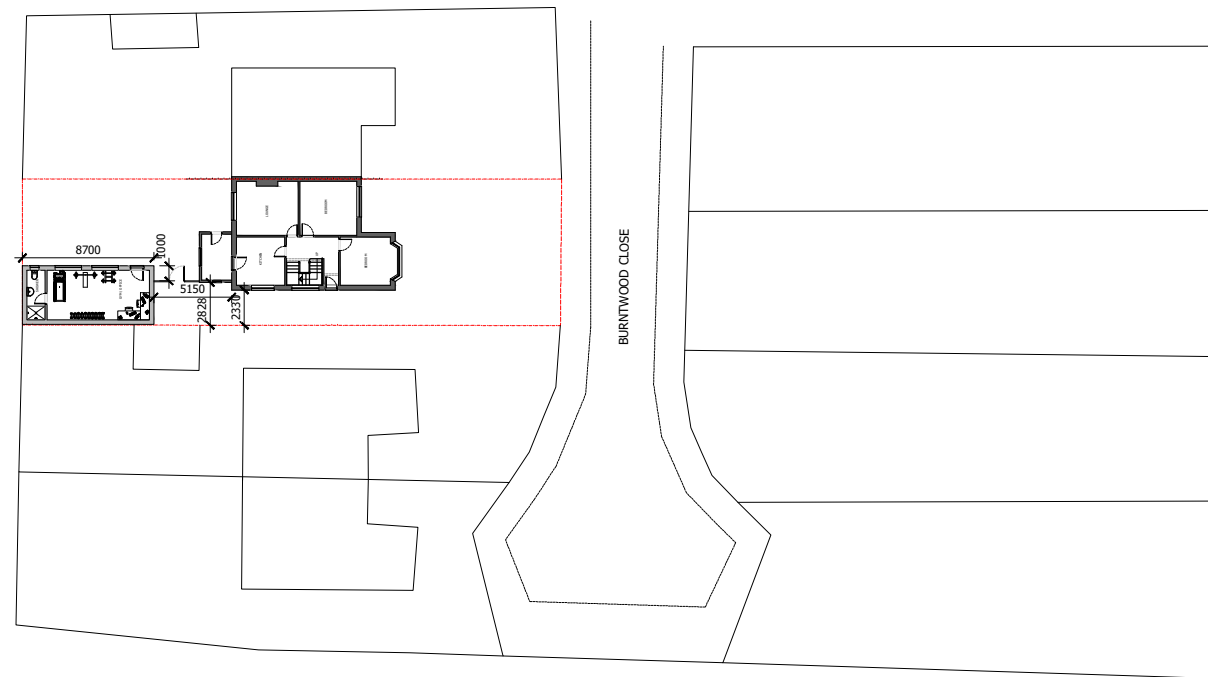

PROPOSED SITE PLAN

 

		Revisions		MR LUIS OVIEDO	 86-90 Paul Street, London EC2A 4NE mobile: 07916 314840 e-mail: info@lotusplans.co.uk
				Project: Demolition of exiting garage and erection of new out building @ 7 Burntwood Close, West Horndon, Brentwood, Essex CM13 3NN Drawing: Existing And Proposed Site Plan	
				Date: OCT 2023	Project No:
				Scale: 1:100@A3	Drawing No: PL- 02