




**GROUND FLOOR PLAN**

SCALE 1:100

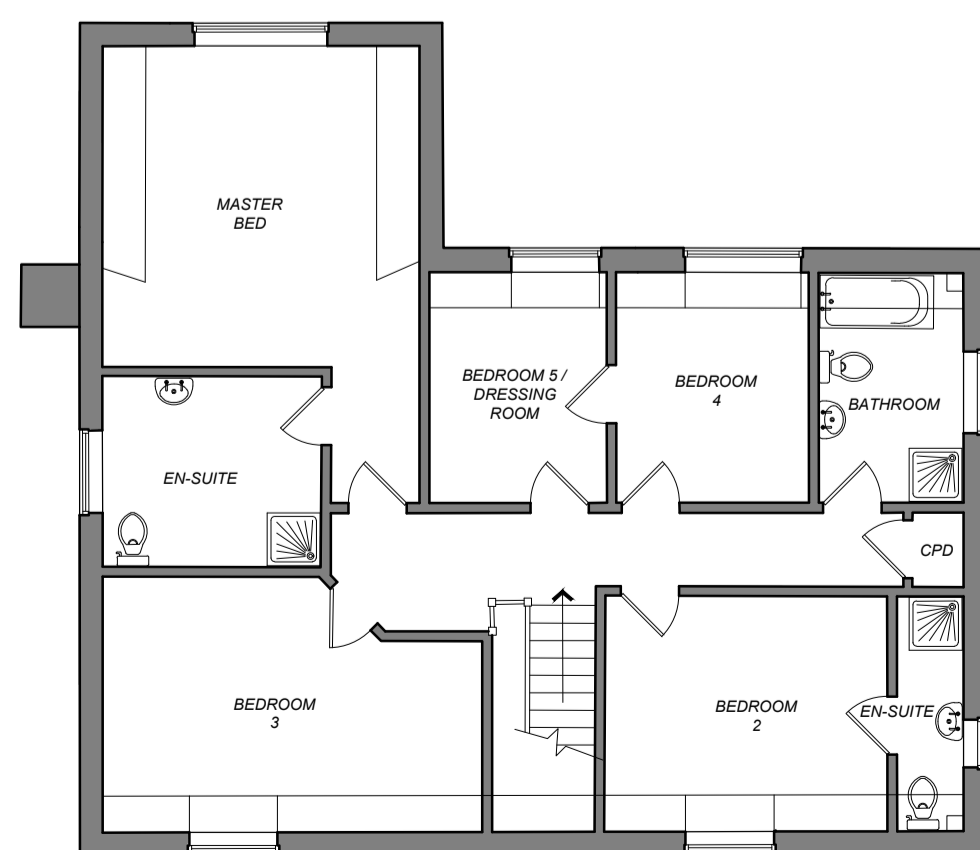


**FIRST FLOOR PLAN**

SCALE 1:100

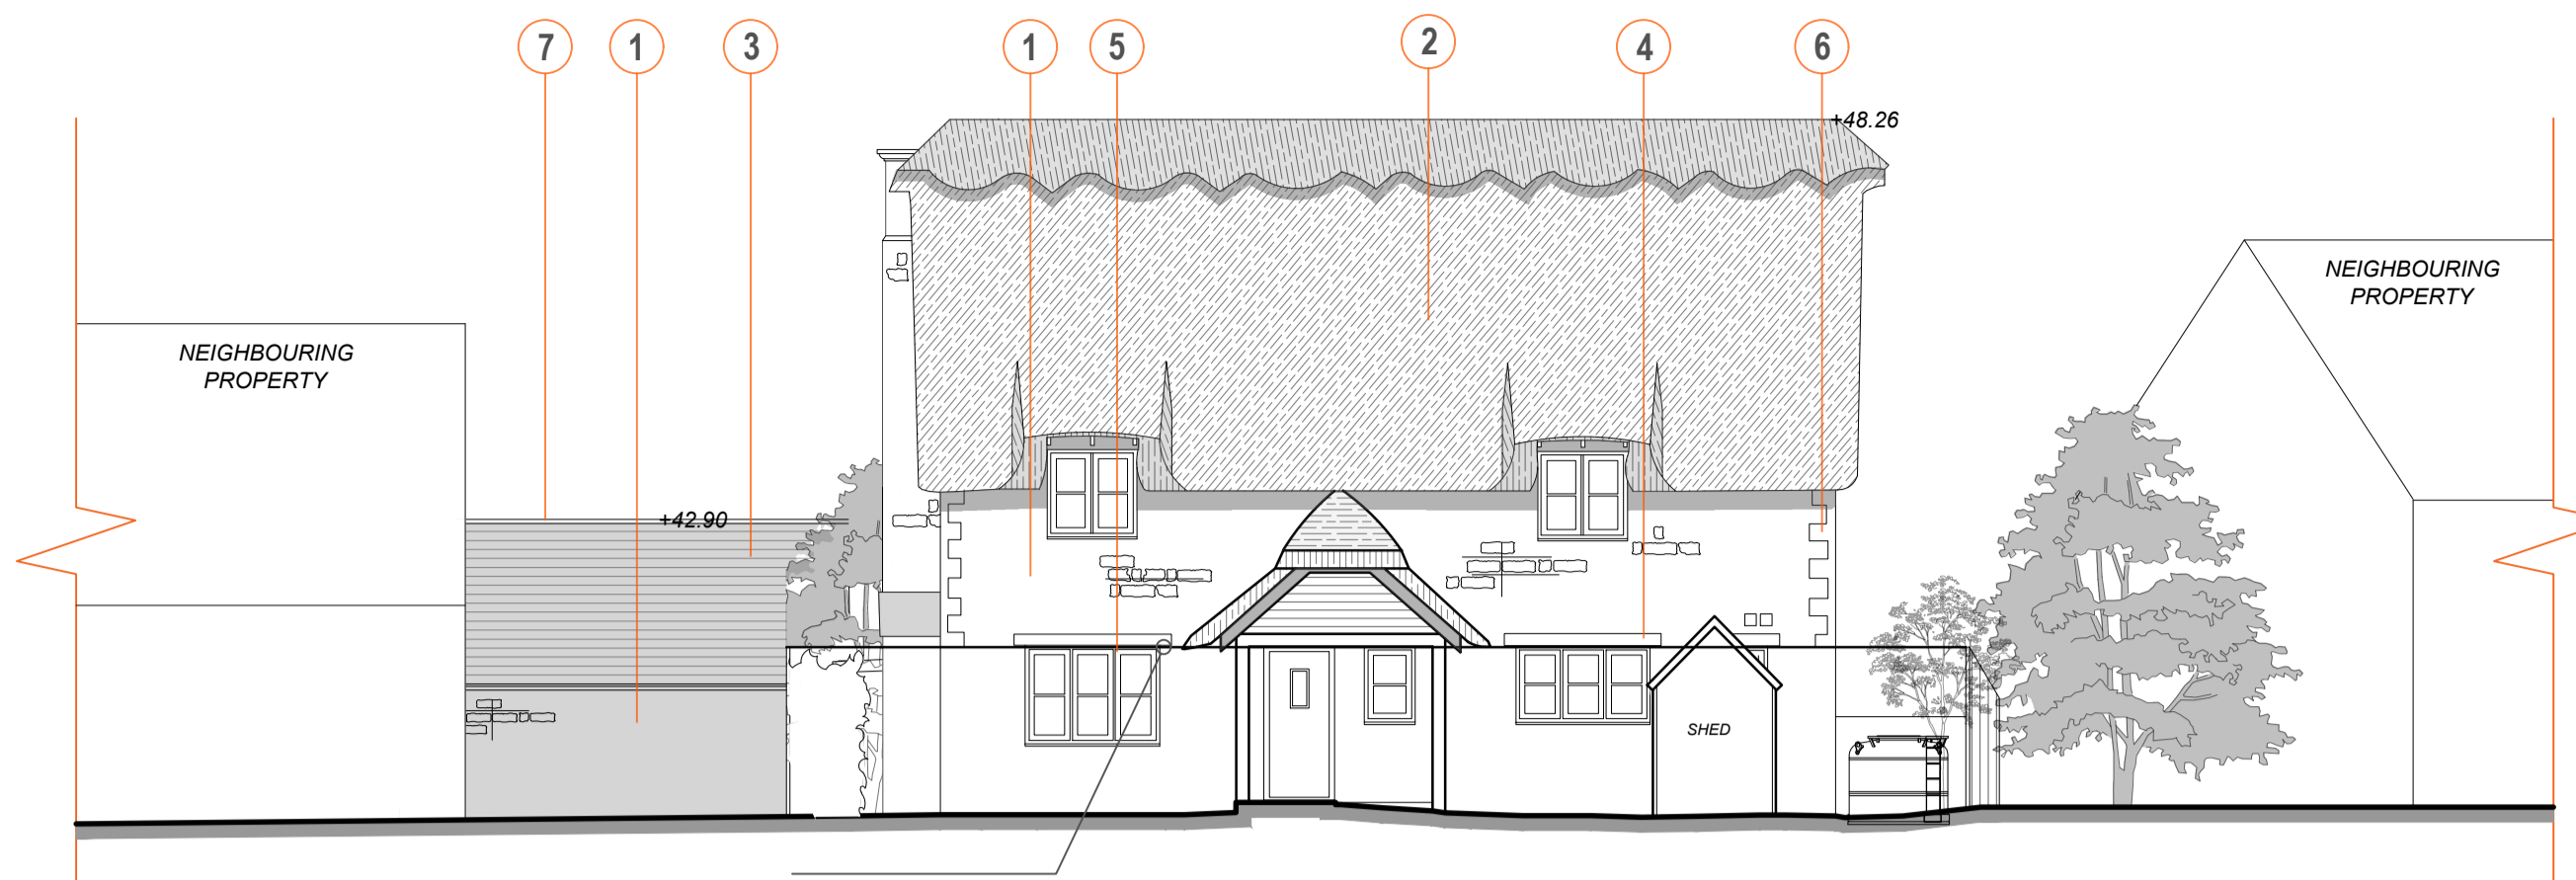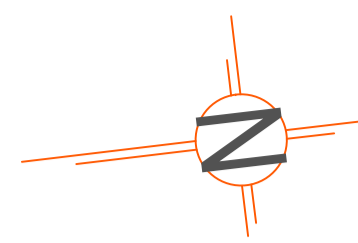


**WEST ELEVATION - FRONT**

SCALE 1:100

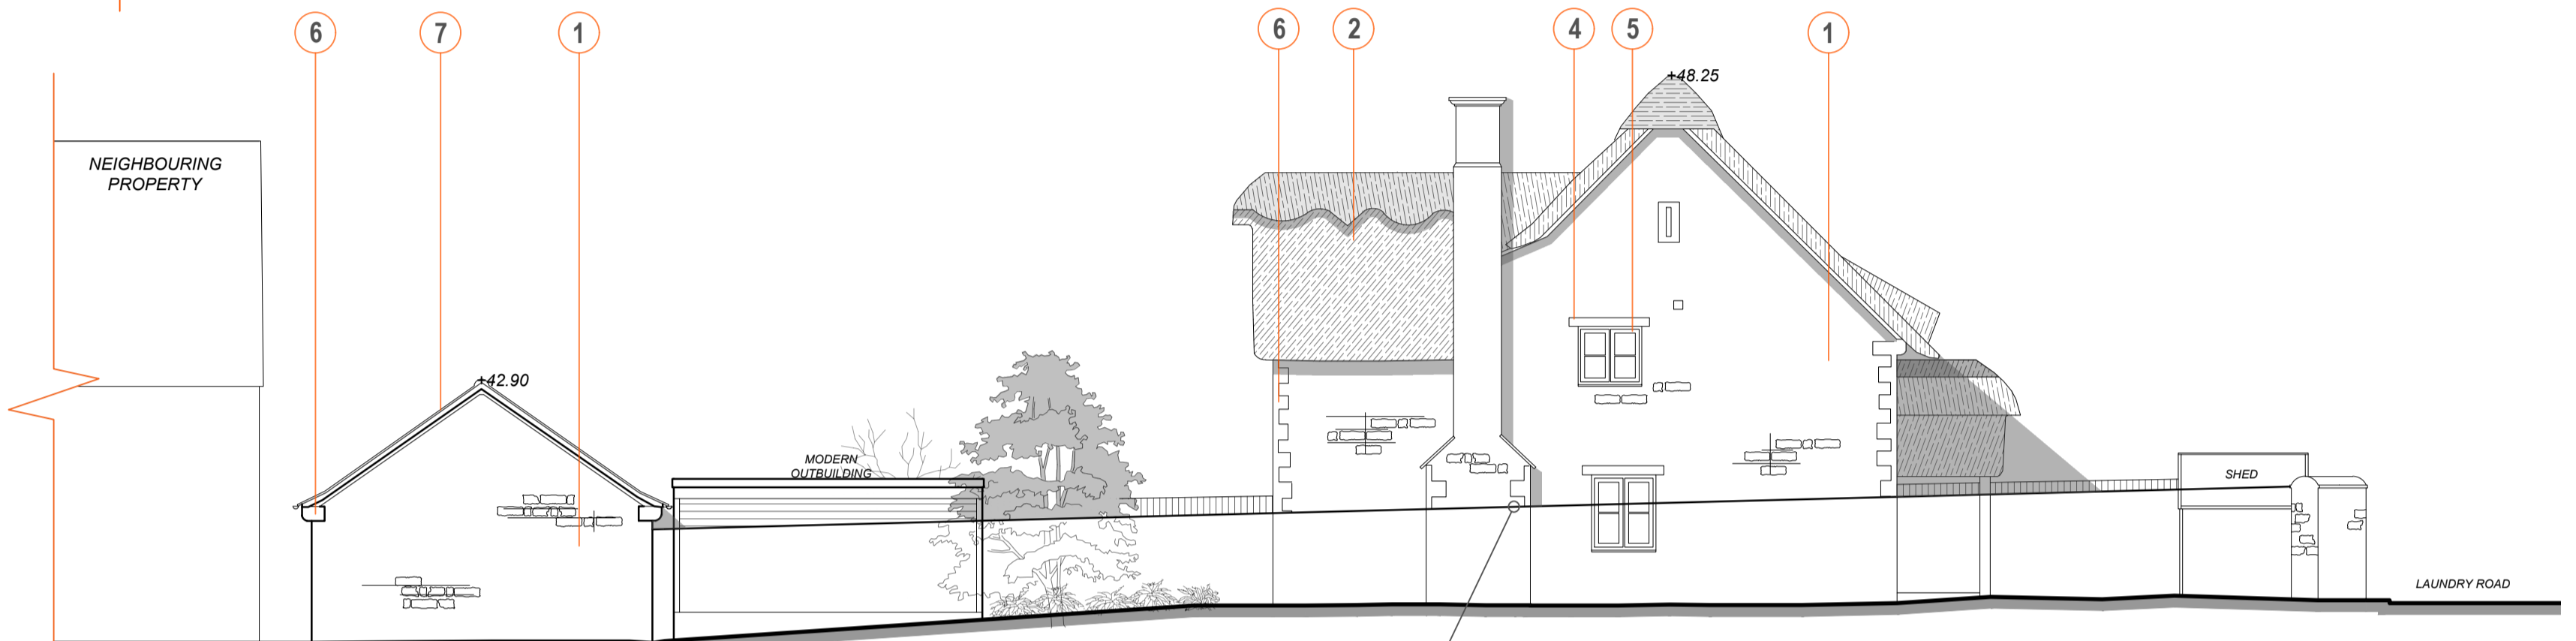


**NORTH ELEVATION - SIDE**

SCALE 1:100

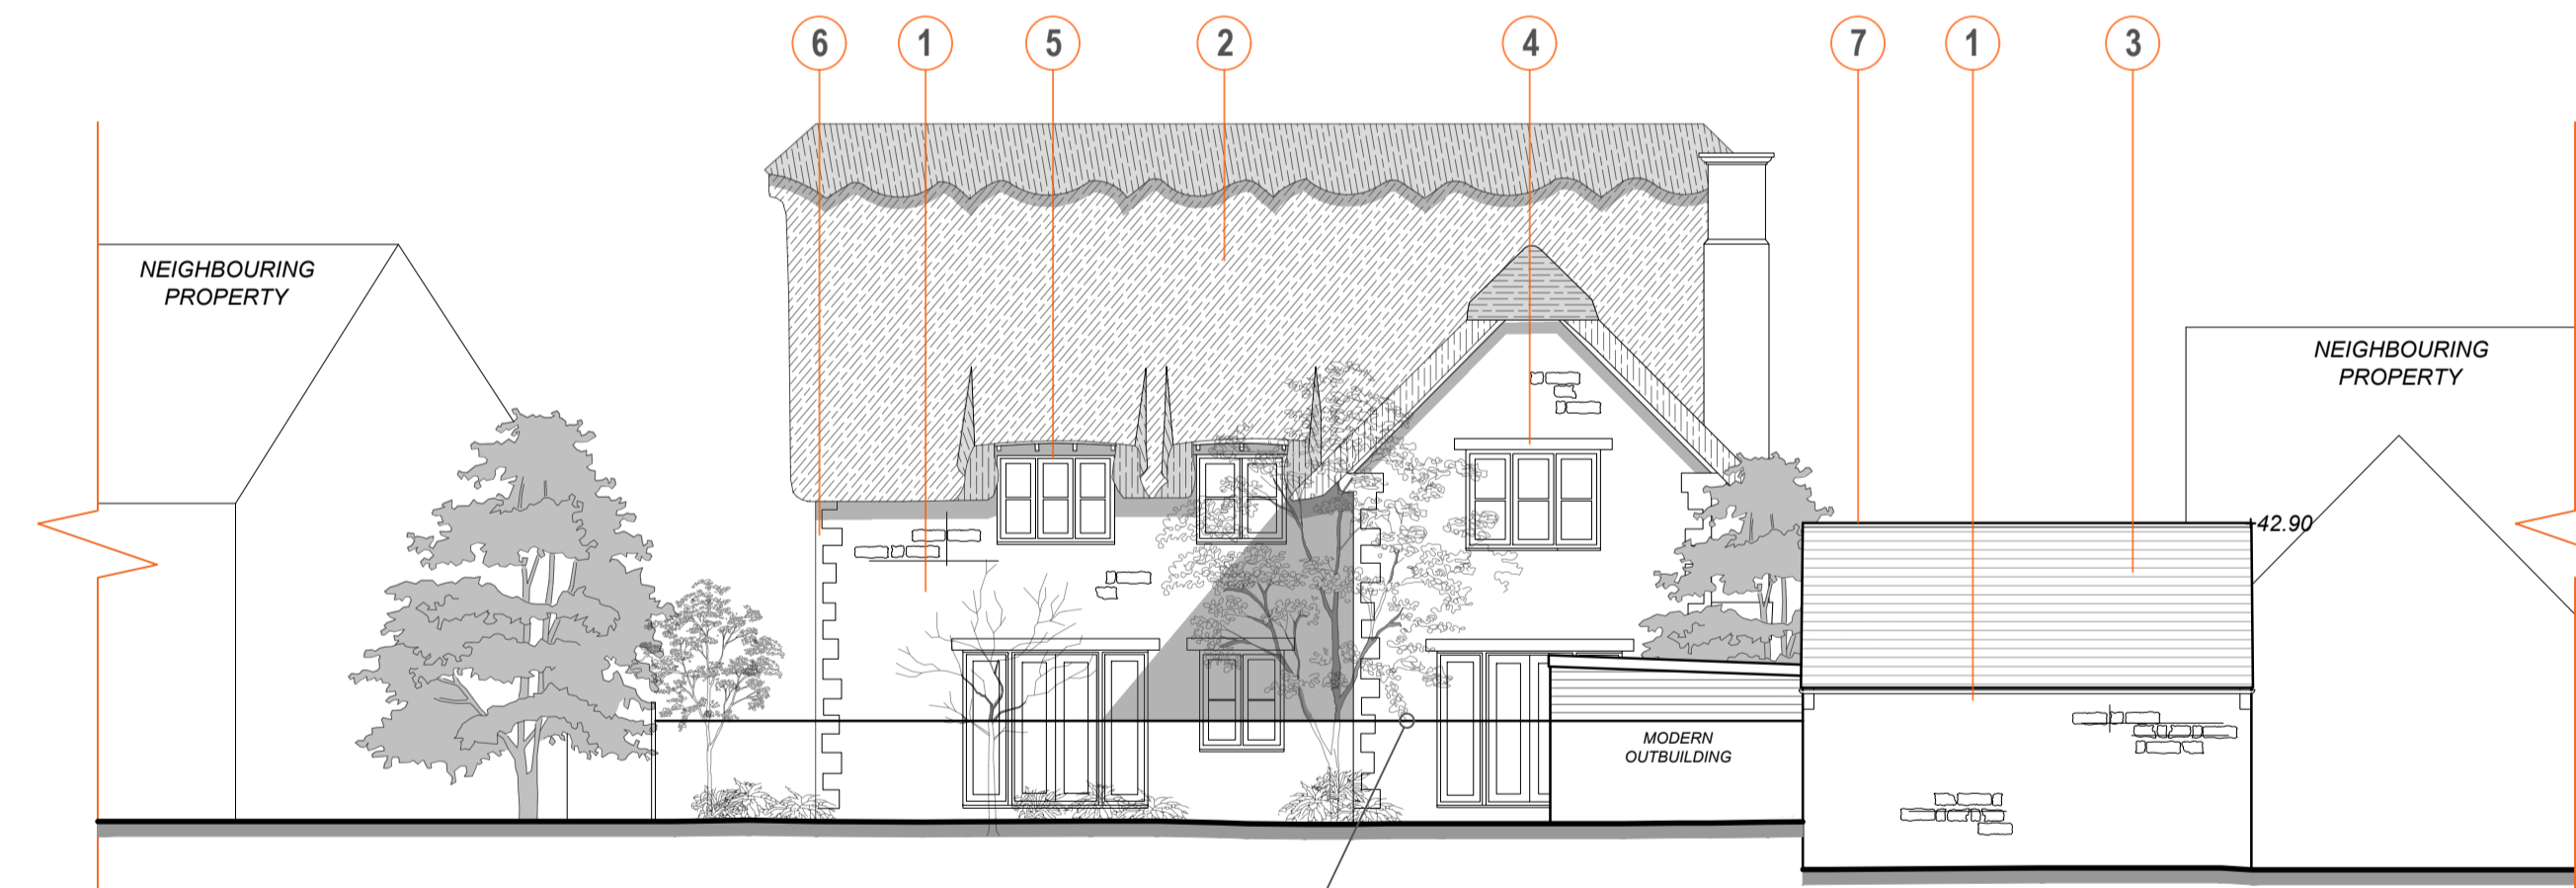

**EAST ELEVATION - REAR**

SCALE 1:100

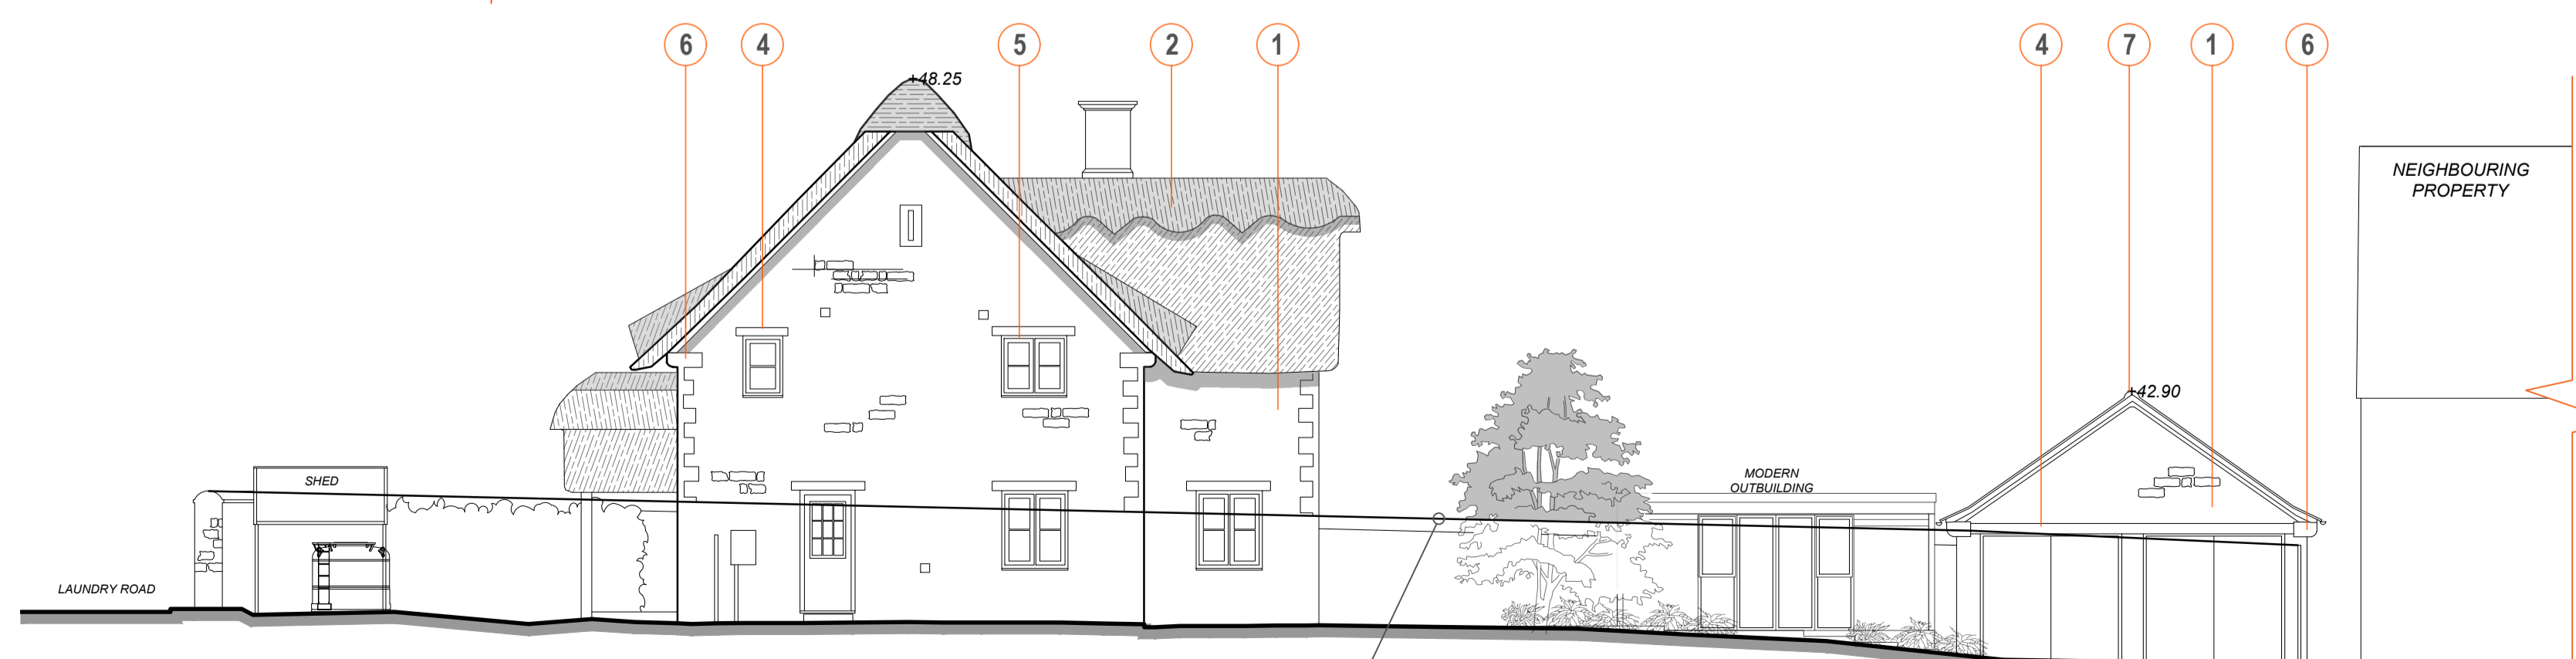

**SOUTH ELEVATION - REAR**

SCALE 1:100

- KEY:**
1. NATURAL STONE
  2. THATCHED ROOF
  3. PANTILES
  4. TIMBER LINTEL
  5. FLUSH CASEMENT WINDOWS
  6. STONE QUOINS
  7. GARAGE



Date	Drawn	Revisions	Status
B 01/12/23	JK	Alterations	
A 27/11/23	JK	Alterations	
05/10/23	JK		

Project  
**Reed House, 1 Estate Yard,  
 Main Street,  
 Apethorpe  
 PE8 5AQ**

Drawing title  
**EXISTING  
 Ground & First Floor Plans  
 And Elevations**

**Harris  
 McCormack  
 Architects**

[harrismccormackarchitects.co.uk](http://harrismccormackarchitects.co.uk)  
 ArchHaus Peterborough Road Wansford PE8 6JN  
 t 01780 433 334 architects@harrismccormack.co.uk

Project No.	Drawing No.	Rev
23-1254	002	B
Scale: @A1	1:100	

NOTE - For planning purposes only. This drawing is the copyright of Harris McCormack Architects. If you are in doubt with any of the information on this drawing, ask for it to be verified. The contractor is to check and verify all dimensions on site before proceeding with the works. Alert Harris McCormack Architects of any discrepancies.