


**Existing Layout**  
Scale 1:50

Pavement

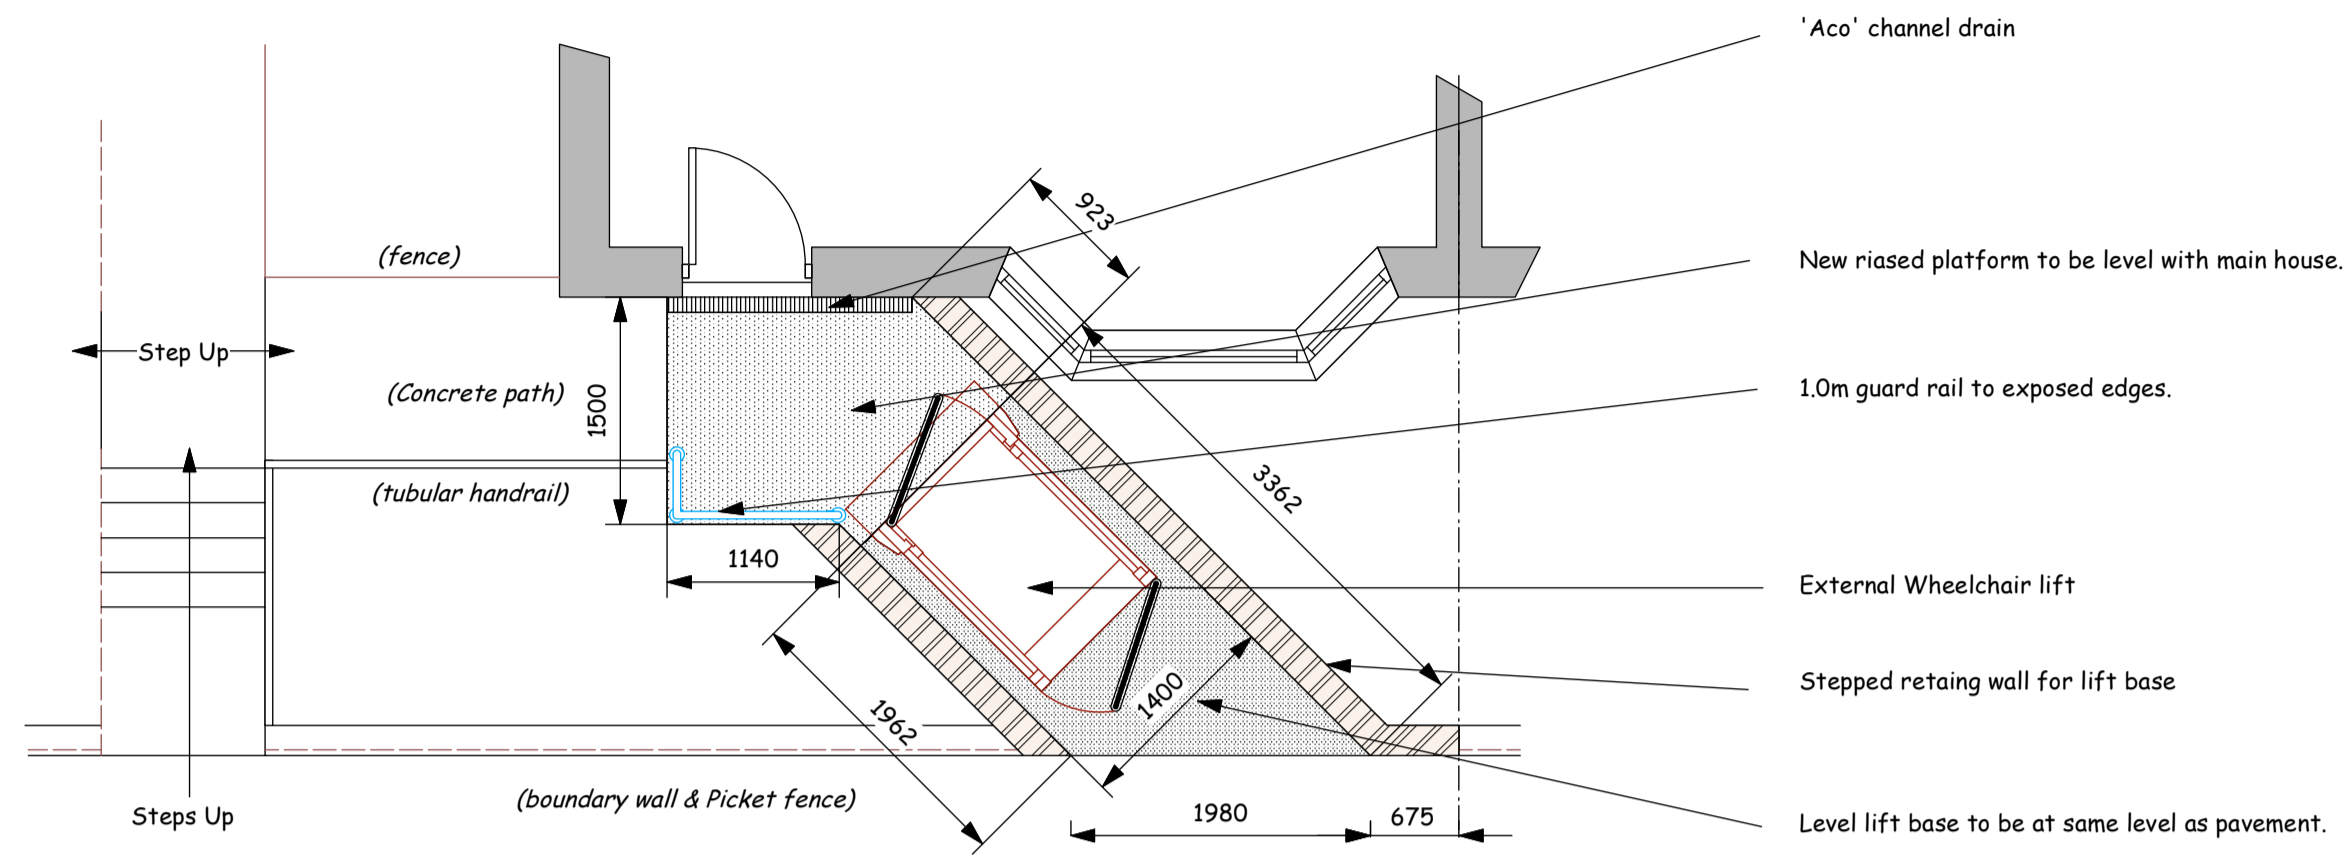

**Proposed Layout**  
Scale 1:50

Pavement




**Site Location Plan**  
Scale 1:1250




**Block Plan**  
Scale 1:500




**Existing Front Elevation**  
Scale 1:50

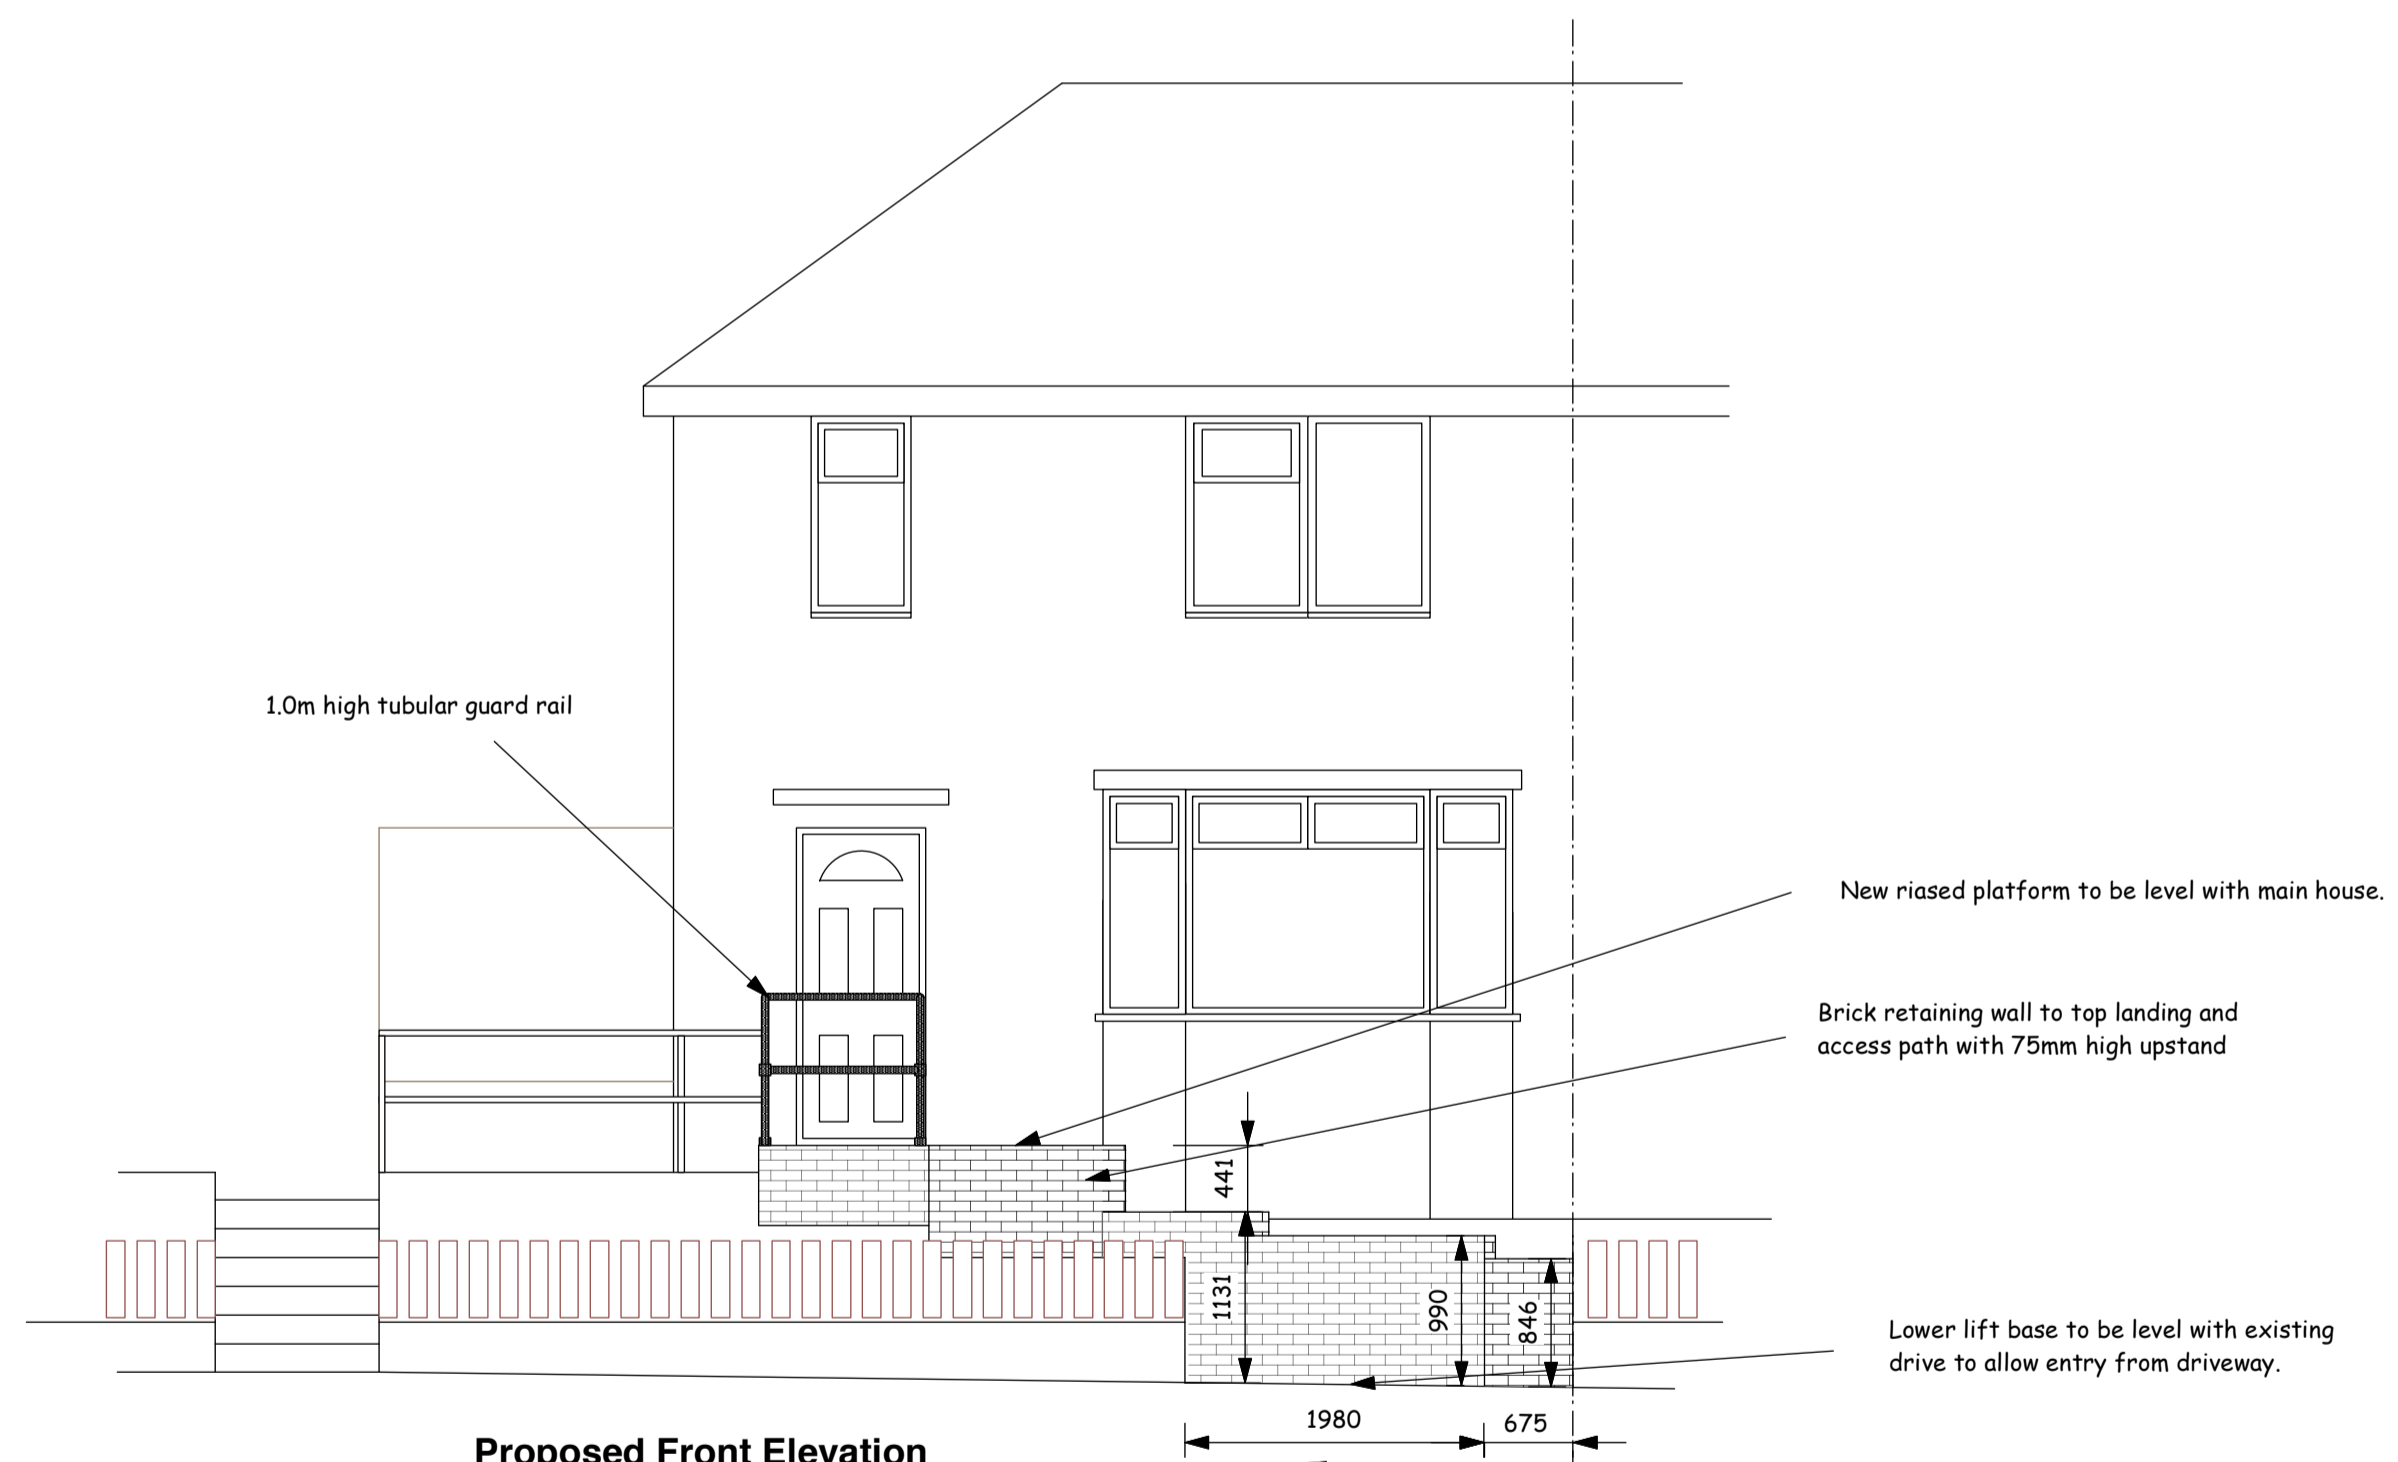

**Proposed Front Elevation**  
Scale 1:50

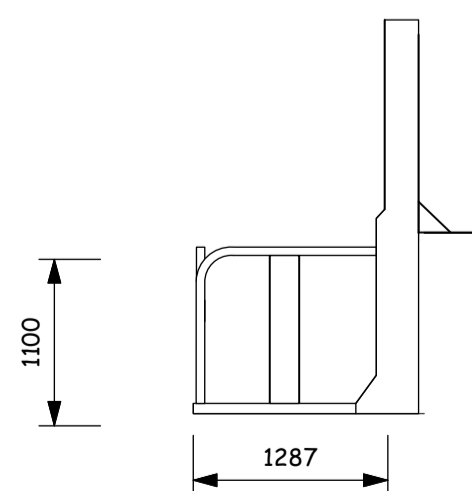

**Side View of Lift**  
Scale 1:50

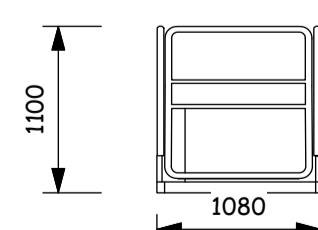

**Front View of Lift**  
Scale 1:50

<b>Revisions:</b>	
Client: Ms Coomber	
Drawing title: Existing & Proposed Layout	Drawing No. <b>ARC22-24-01A</b>
Project title: <b>External Platform lift -</b> 12 Allen Road, Irthlingborough, Northants, NN9 5QY	
Scale: 1:50, 500 & 1250 @ A1	Drawn: HS
Date: Nov 2023	Checked: TR
Drawing Issue: <b>Planning</b>	
Architecture • Surveying • Energy • Environment	
142 Alcester Road, Moseley, Birmingham, B13 8HS T : 0121 439 9264	