




FRONT ELEVATION

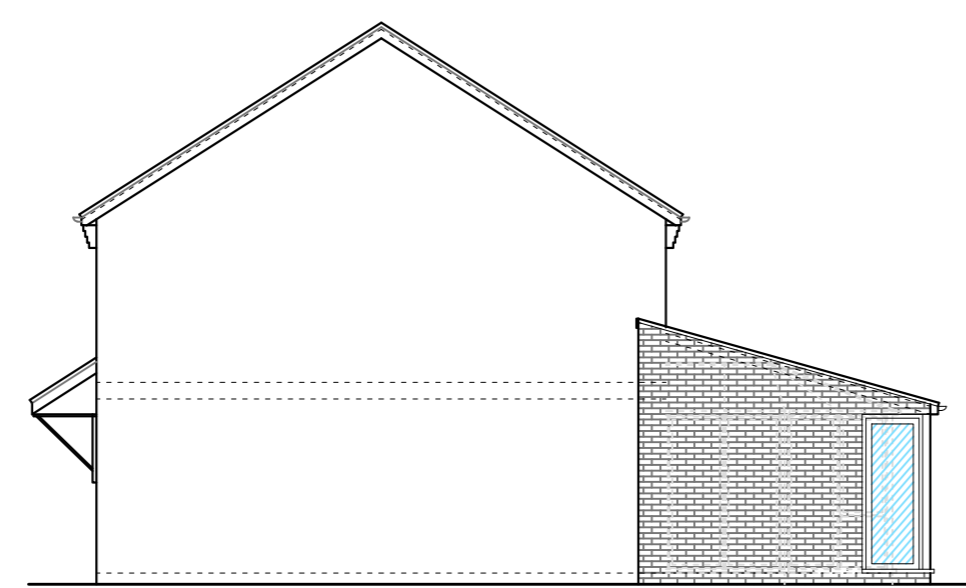



SIDE ELEVATION

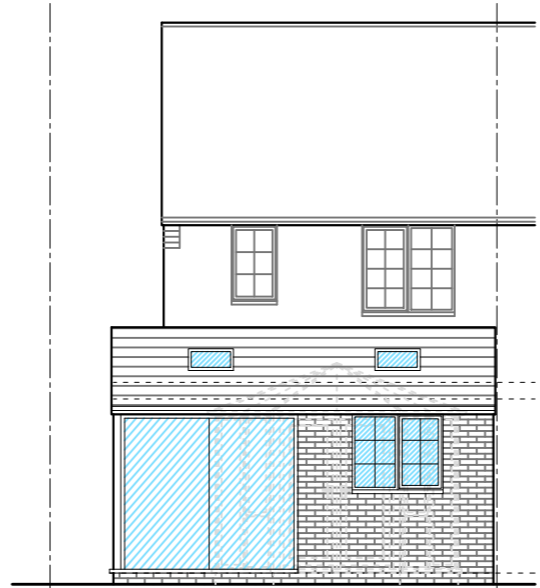


REAR ELEVATION

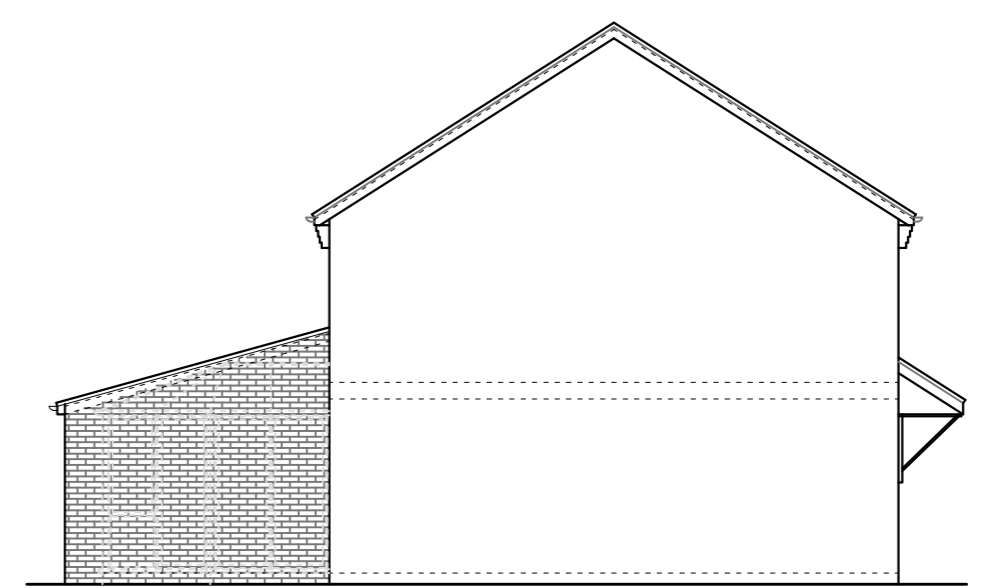

SIDE ELEVATION

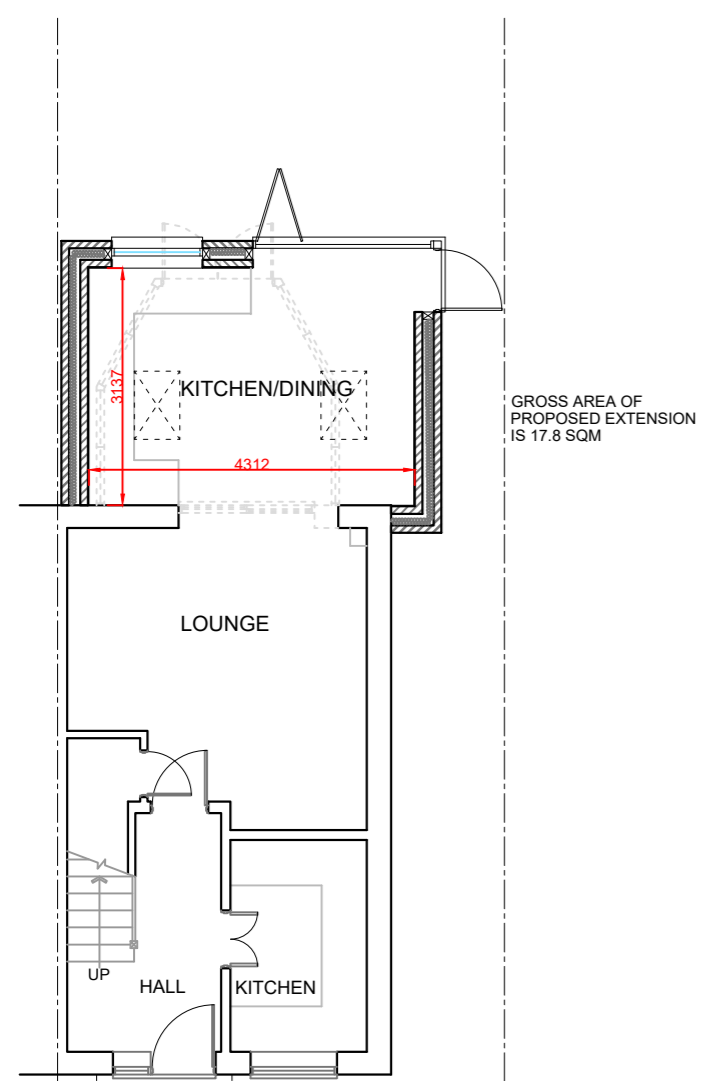 

GROUND FLOOR PLAN

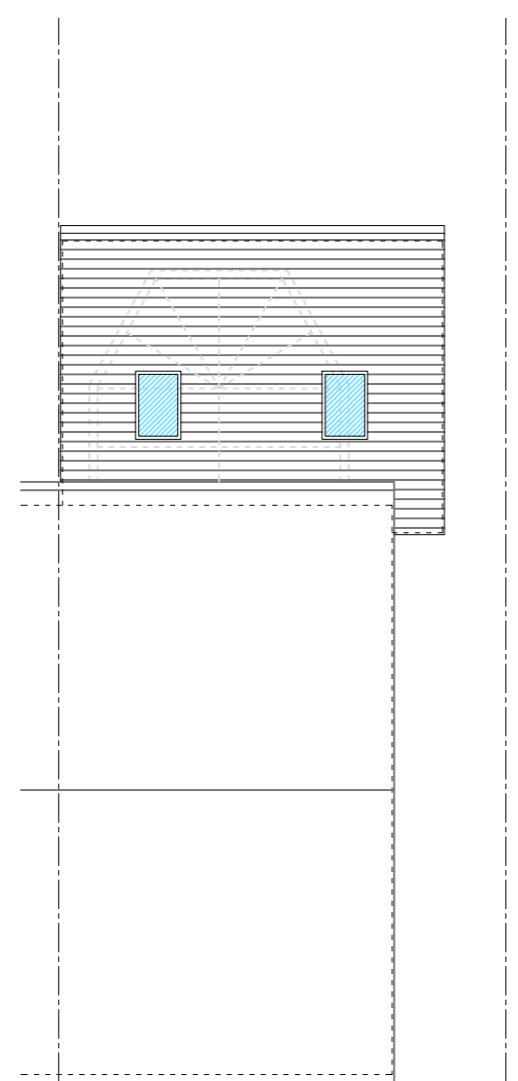

ROOF PLAN

THIS DRAWING PRINTED ON A2 SIZE PAPER



Home Extension Designs  
**HOME EXTENSION DESIGNS**  
**HED HOUSE**  
**60A BRIDGE ROAD EAST**  
**WELWYN GARDEN CITY**  
**HERTS AL7 1JU**  
**tel : 01707 393971**  
**e:info@hed.co.uk**

Project: 23 Wayside, Shenley, Radlett

Drawing Title: **PLANS AND ELEVATIONS AS PROPOSED**

Drawn By: ALI Scale: 1:100 Date: Aug 2023  
 Drg Status: PLANNING Checked:  
 Drawing No.: 5601-P01 Revision: **B**

