



Proposed Site Plan

Scale 1:100


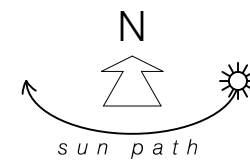


Rev	Date	Description	Drawn
-----	------	-------------	-------

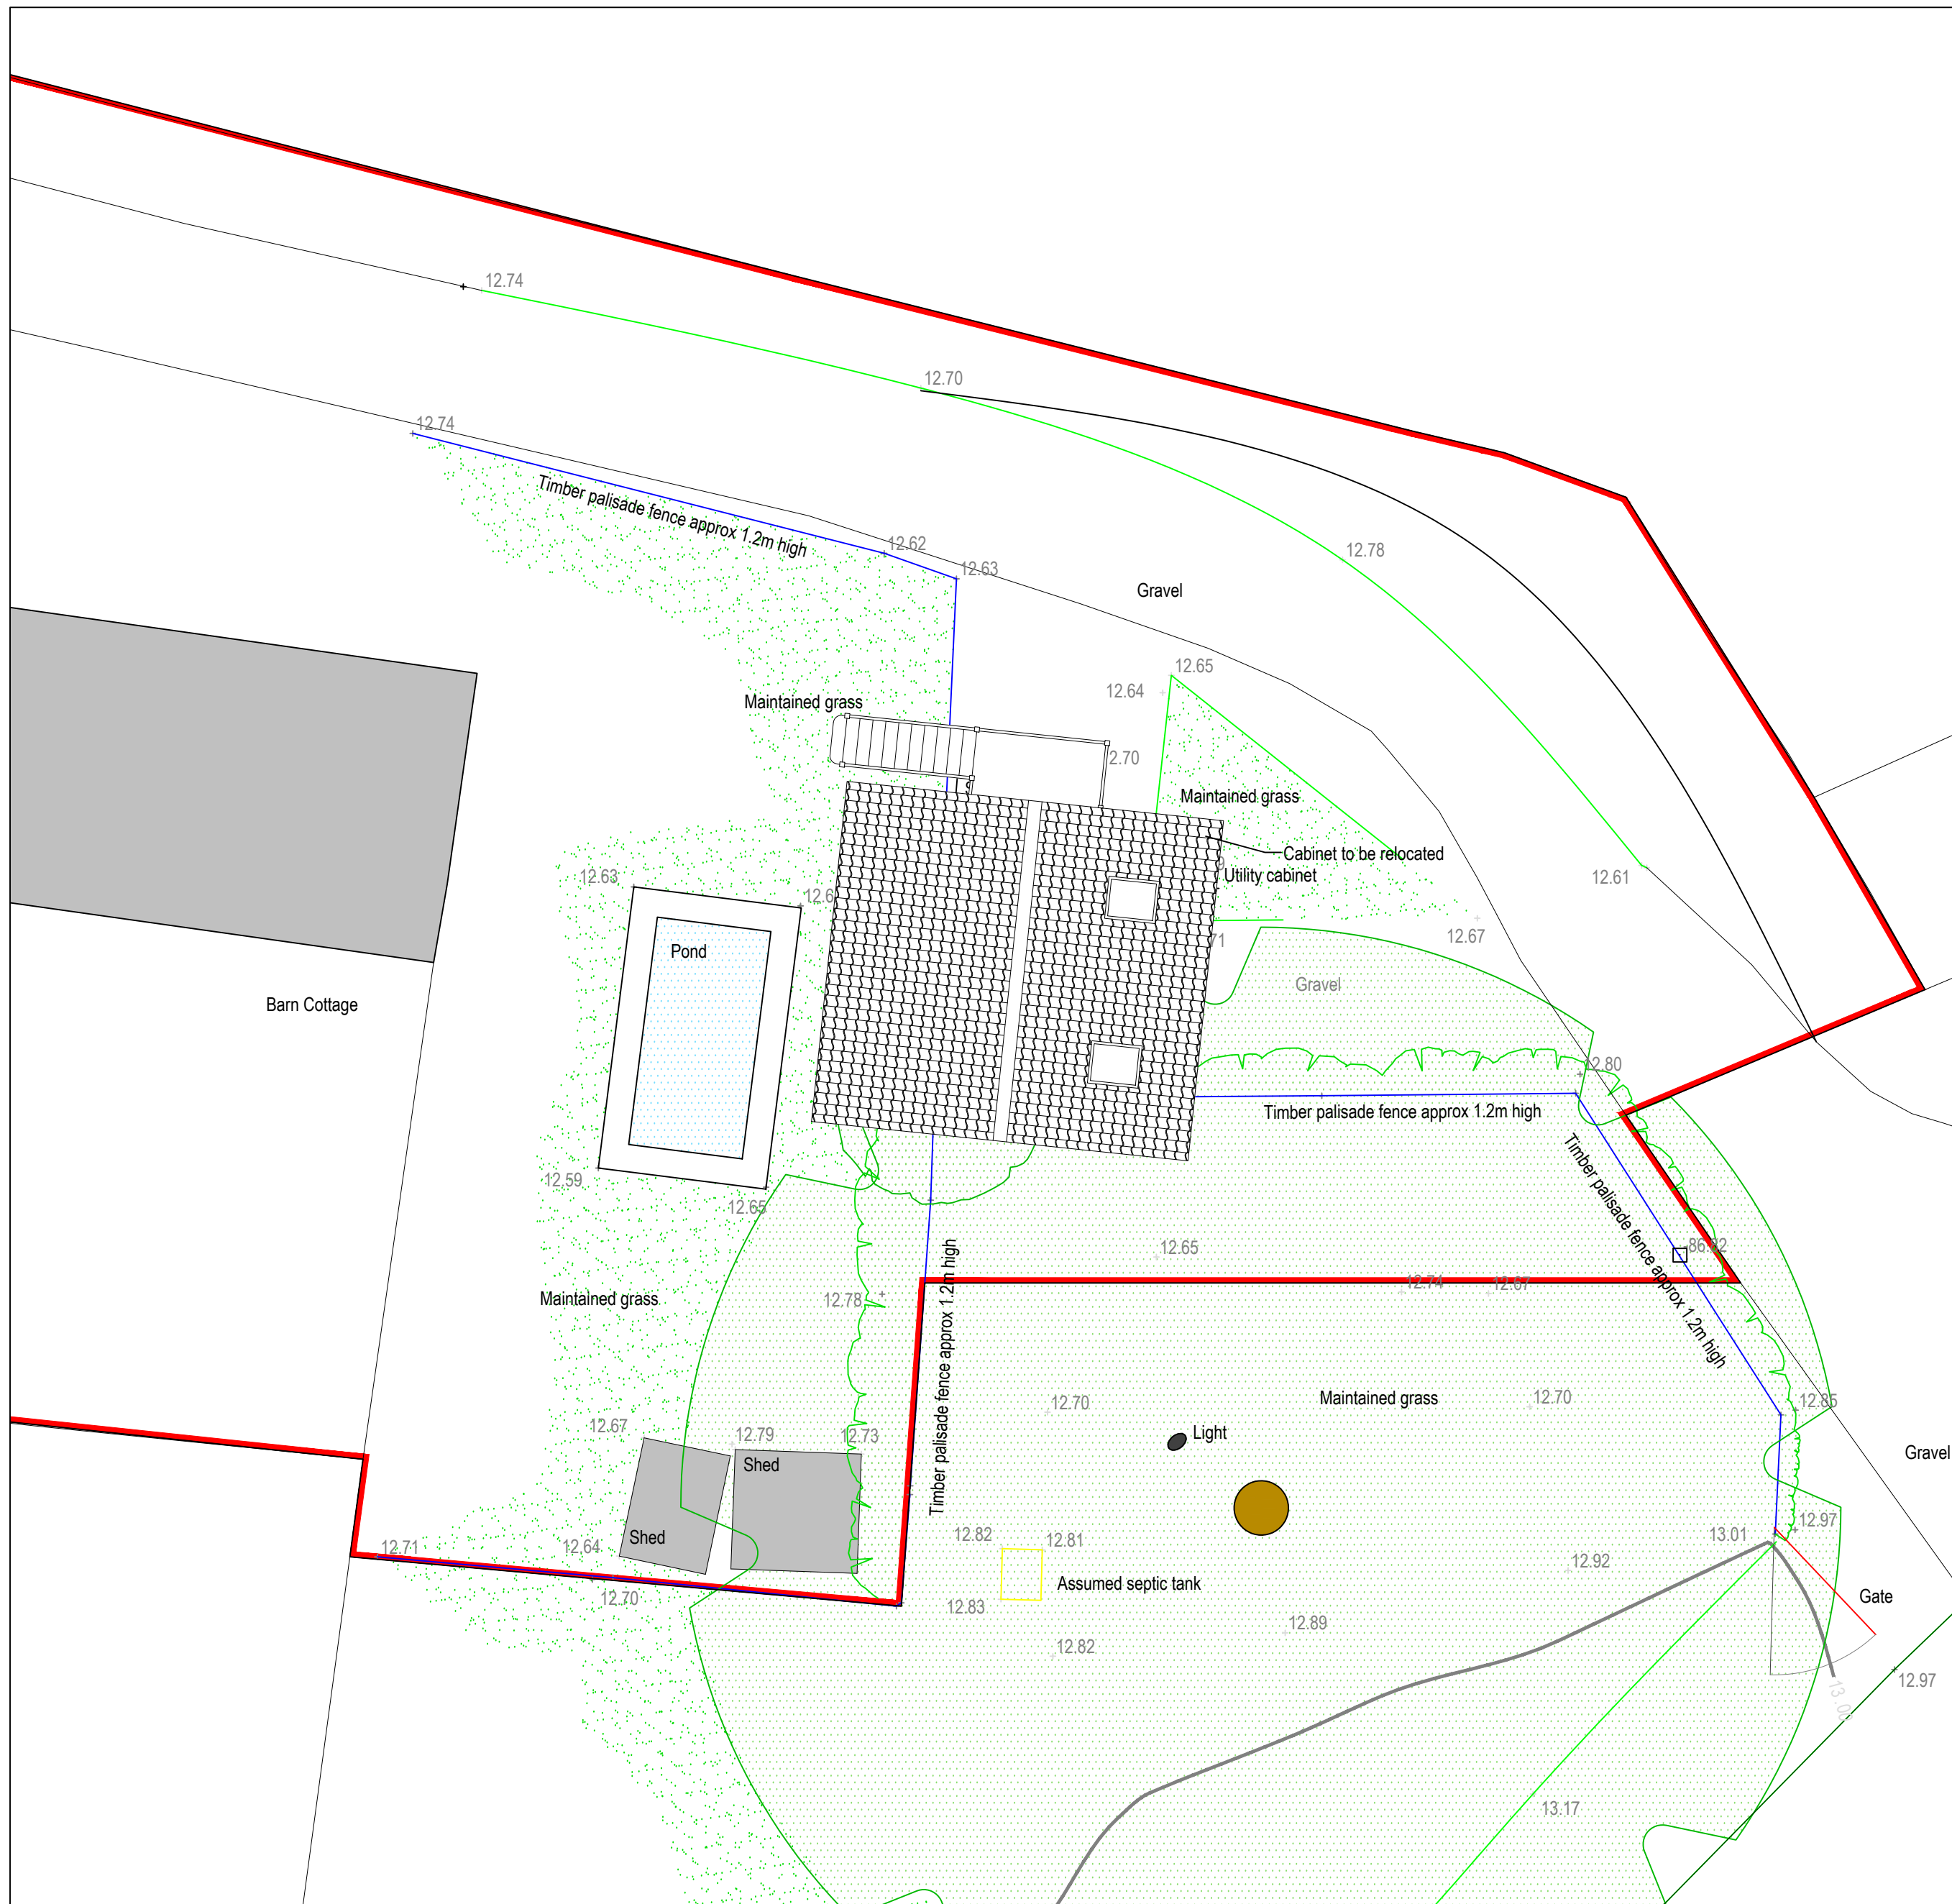

Location Plan

Scale 1:1250

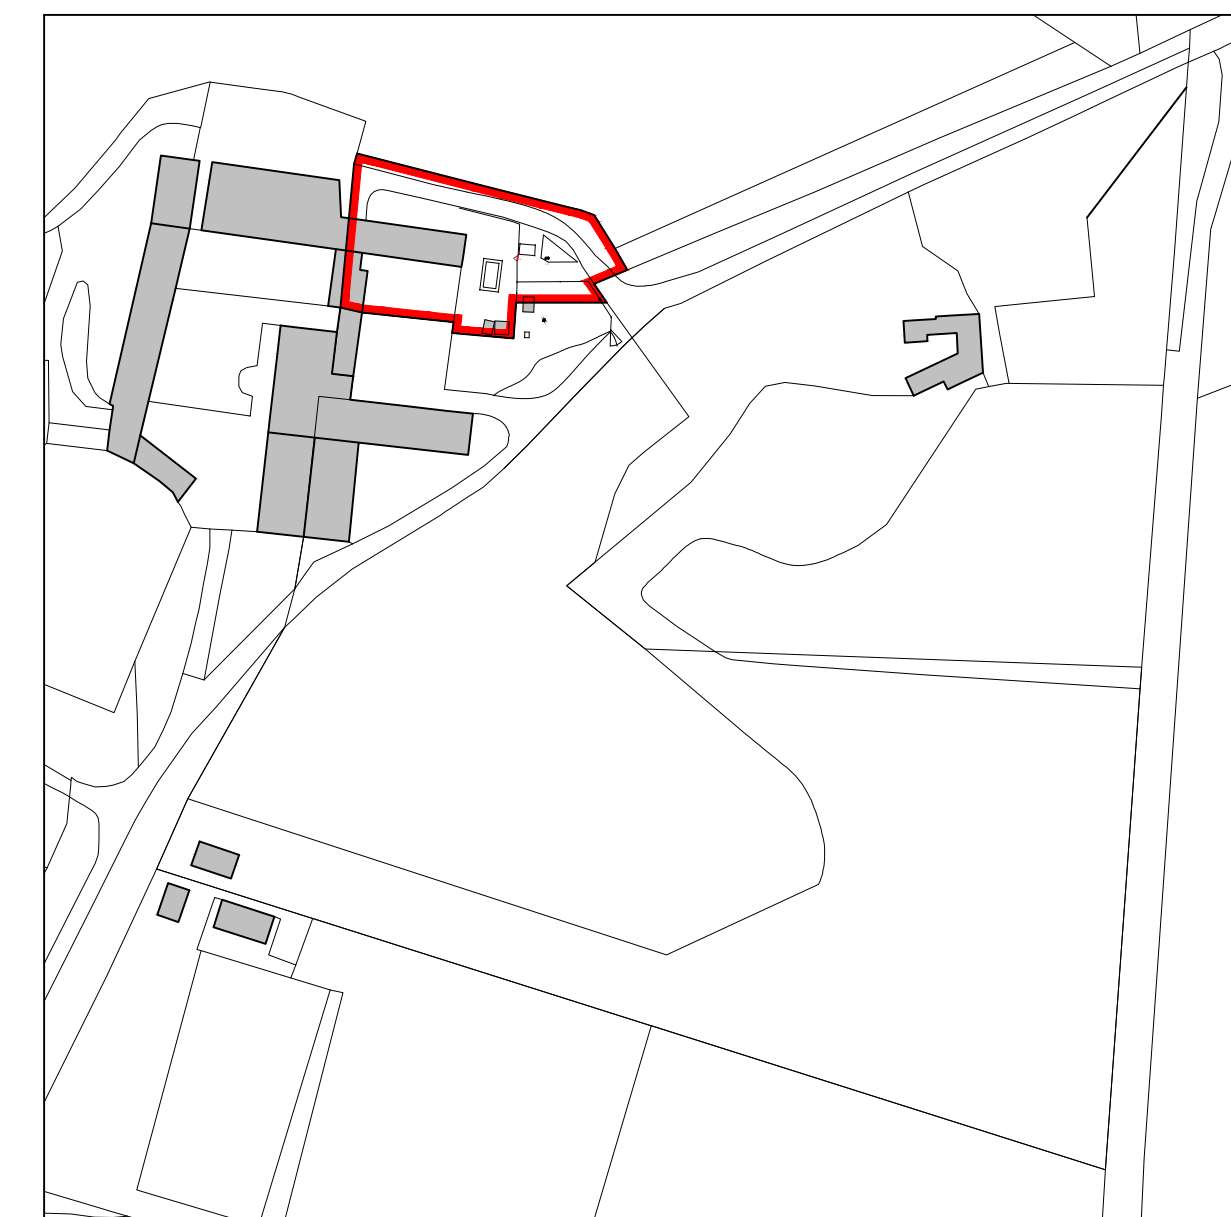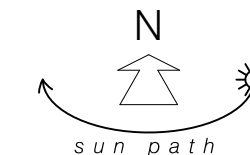

NOT TO BE USED FOR CONSTRUCTION

FOR PLANNING

Rev	Date	Chkd	Description
A	16/04/23	NSD	Final Windows Removed
	14/03/23	NSD	First Issue

**NSD**  
NORFOLK SURVEYING & DESIGN  
norfolksurveying@gmail.com - 07595 470367

Client  
**Mr Neil Moore**

Project  
**Barn Cottage  
Holverstons, Norfolk  
NR14 6PA**

Drawing Title  
**Proposed Site Layout**

Scale	U.N.O.	Date	Drawn
As Indicated (A2)		January 2023	MG
Drawing No.	264/100	Rev	B