


OBSCURE
GLASS WINDOW
OPENABLE

PARAPET WALL
SHOWN DOTTED

25 CM SETBACK

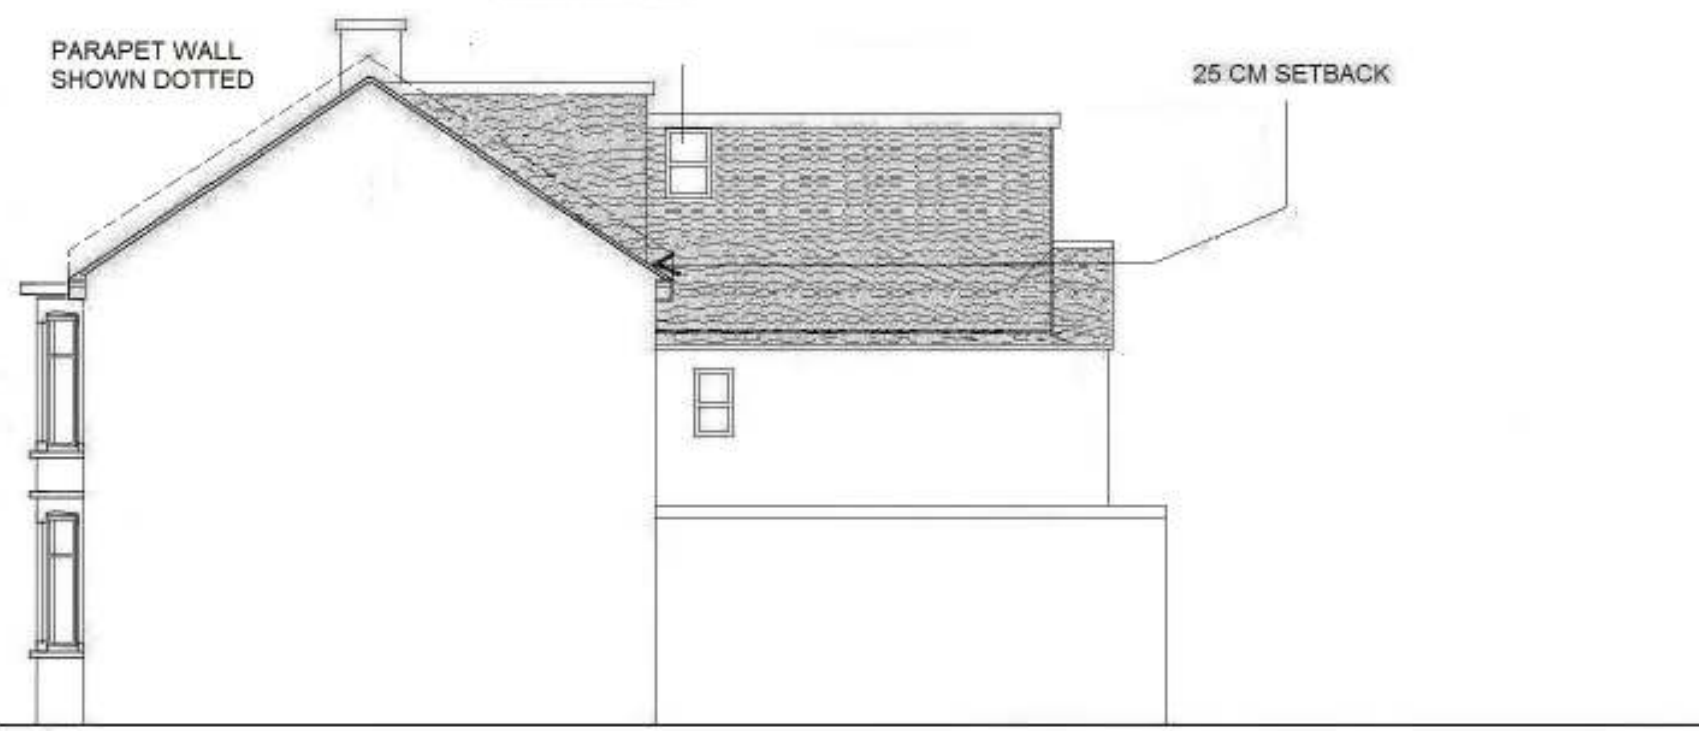


EXISTING SIDE ELEVATION



EXISTING REAR ELEVATION

THERE ARE SEVERAL HOUSES
WHERE NEWHAM HAS GIVEN
SIMILAR PERMISSION


25 CM SETBACKS

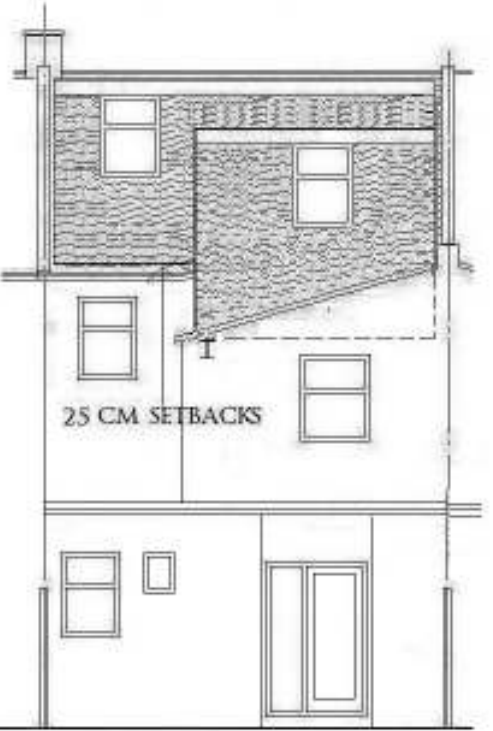

PROPOSED REAR ELEVATION

PARAPET WALL
SHOWN DOTTED

25 CM SETBACK

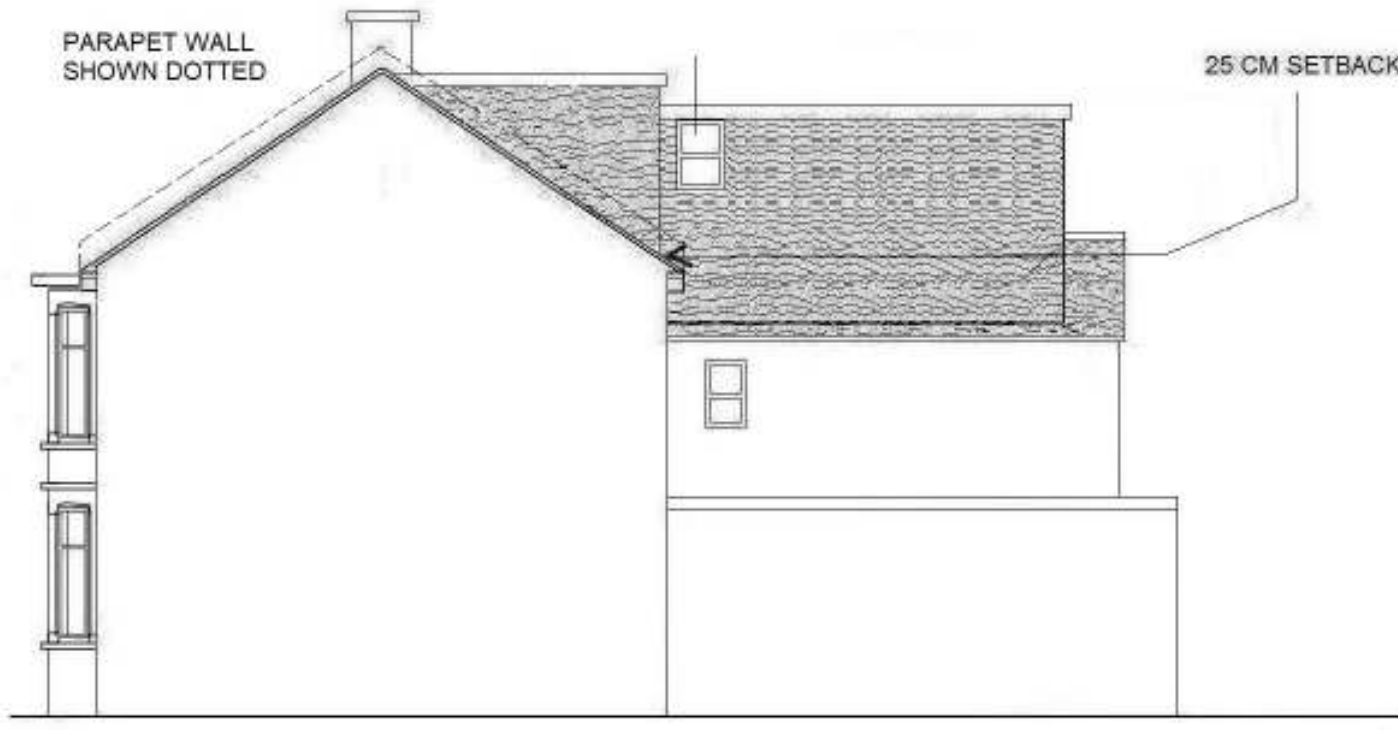

PROPOSED SIDE ELEVATION

SCALE
1:100
DRAWN BY.
Chris
ANDREWS
DRAWING No
455/02

PROPOSED CHANGE OF USE TO HMO
FOR 6 PERSONS [UNRELATED] SHARING AT
171 VICARAGE LANE STRATFORD
LONDON E15 4HJ