



1 Proposed GA_Ground Floor Plan_Level 00
1 : 50

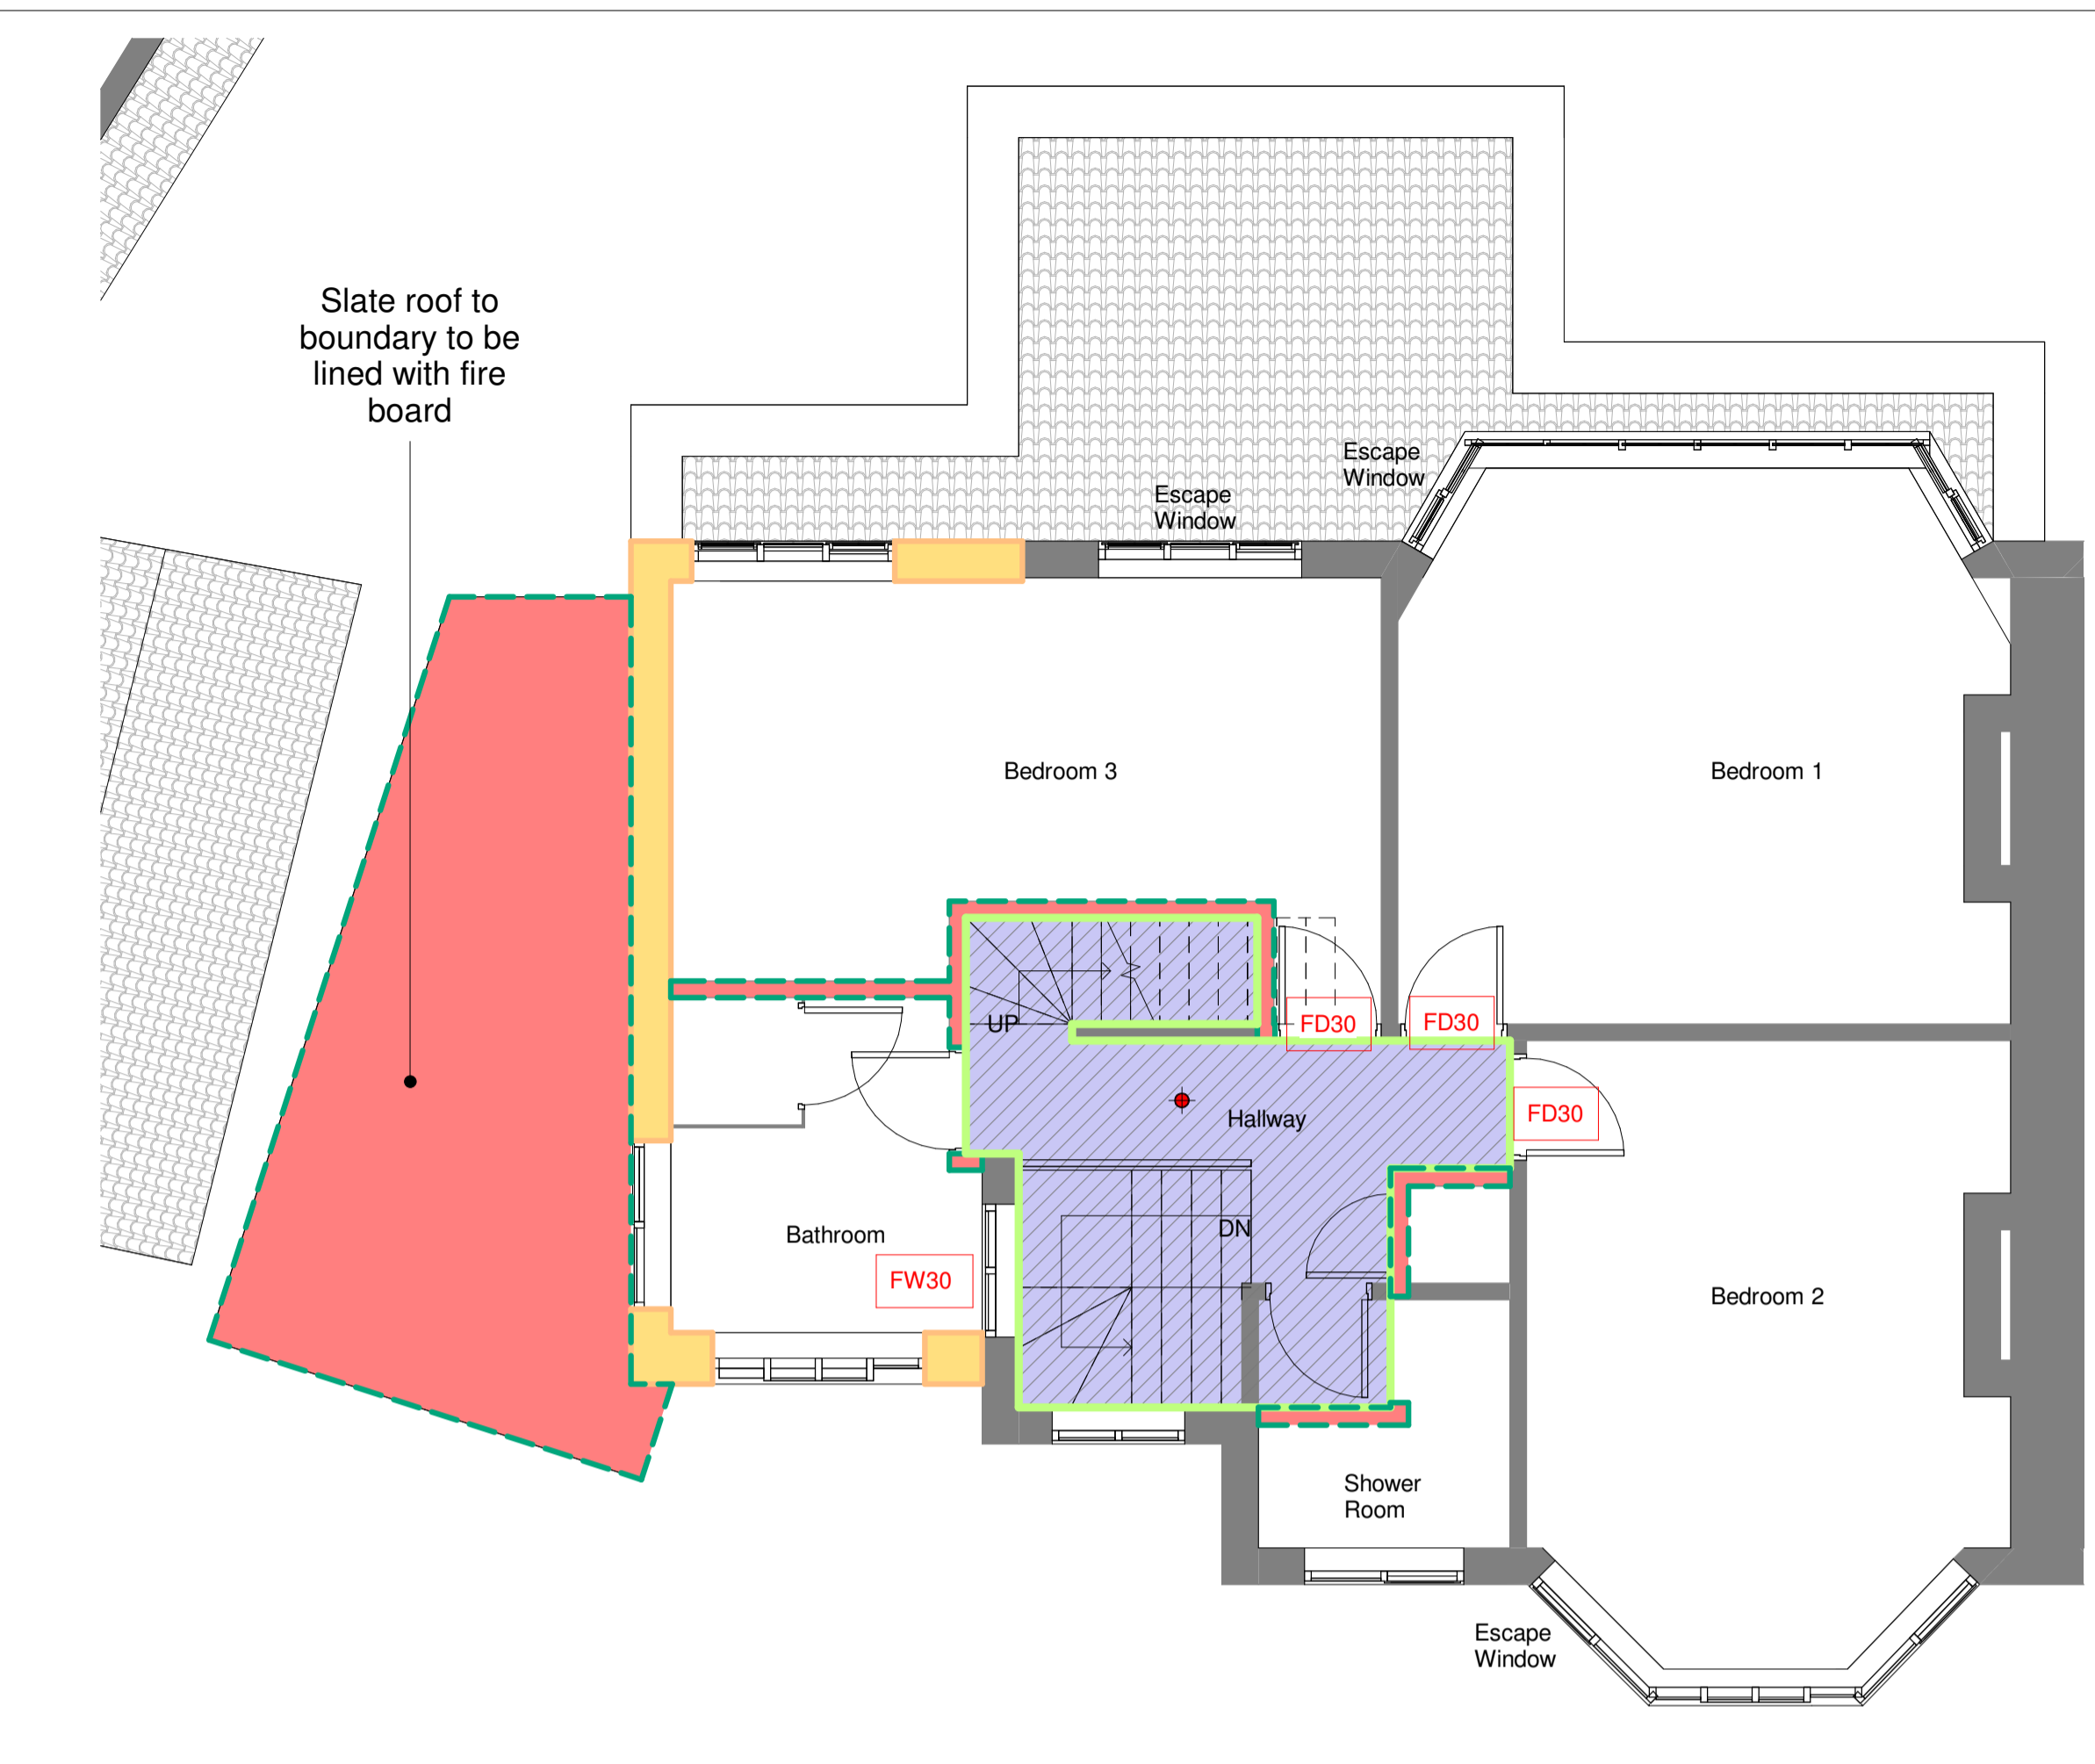

2 Proposed GA_First Floor Plan_Level 01
1 : 50

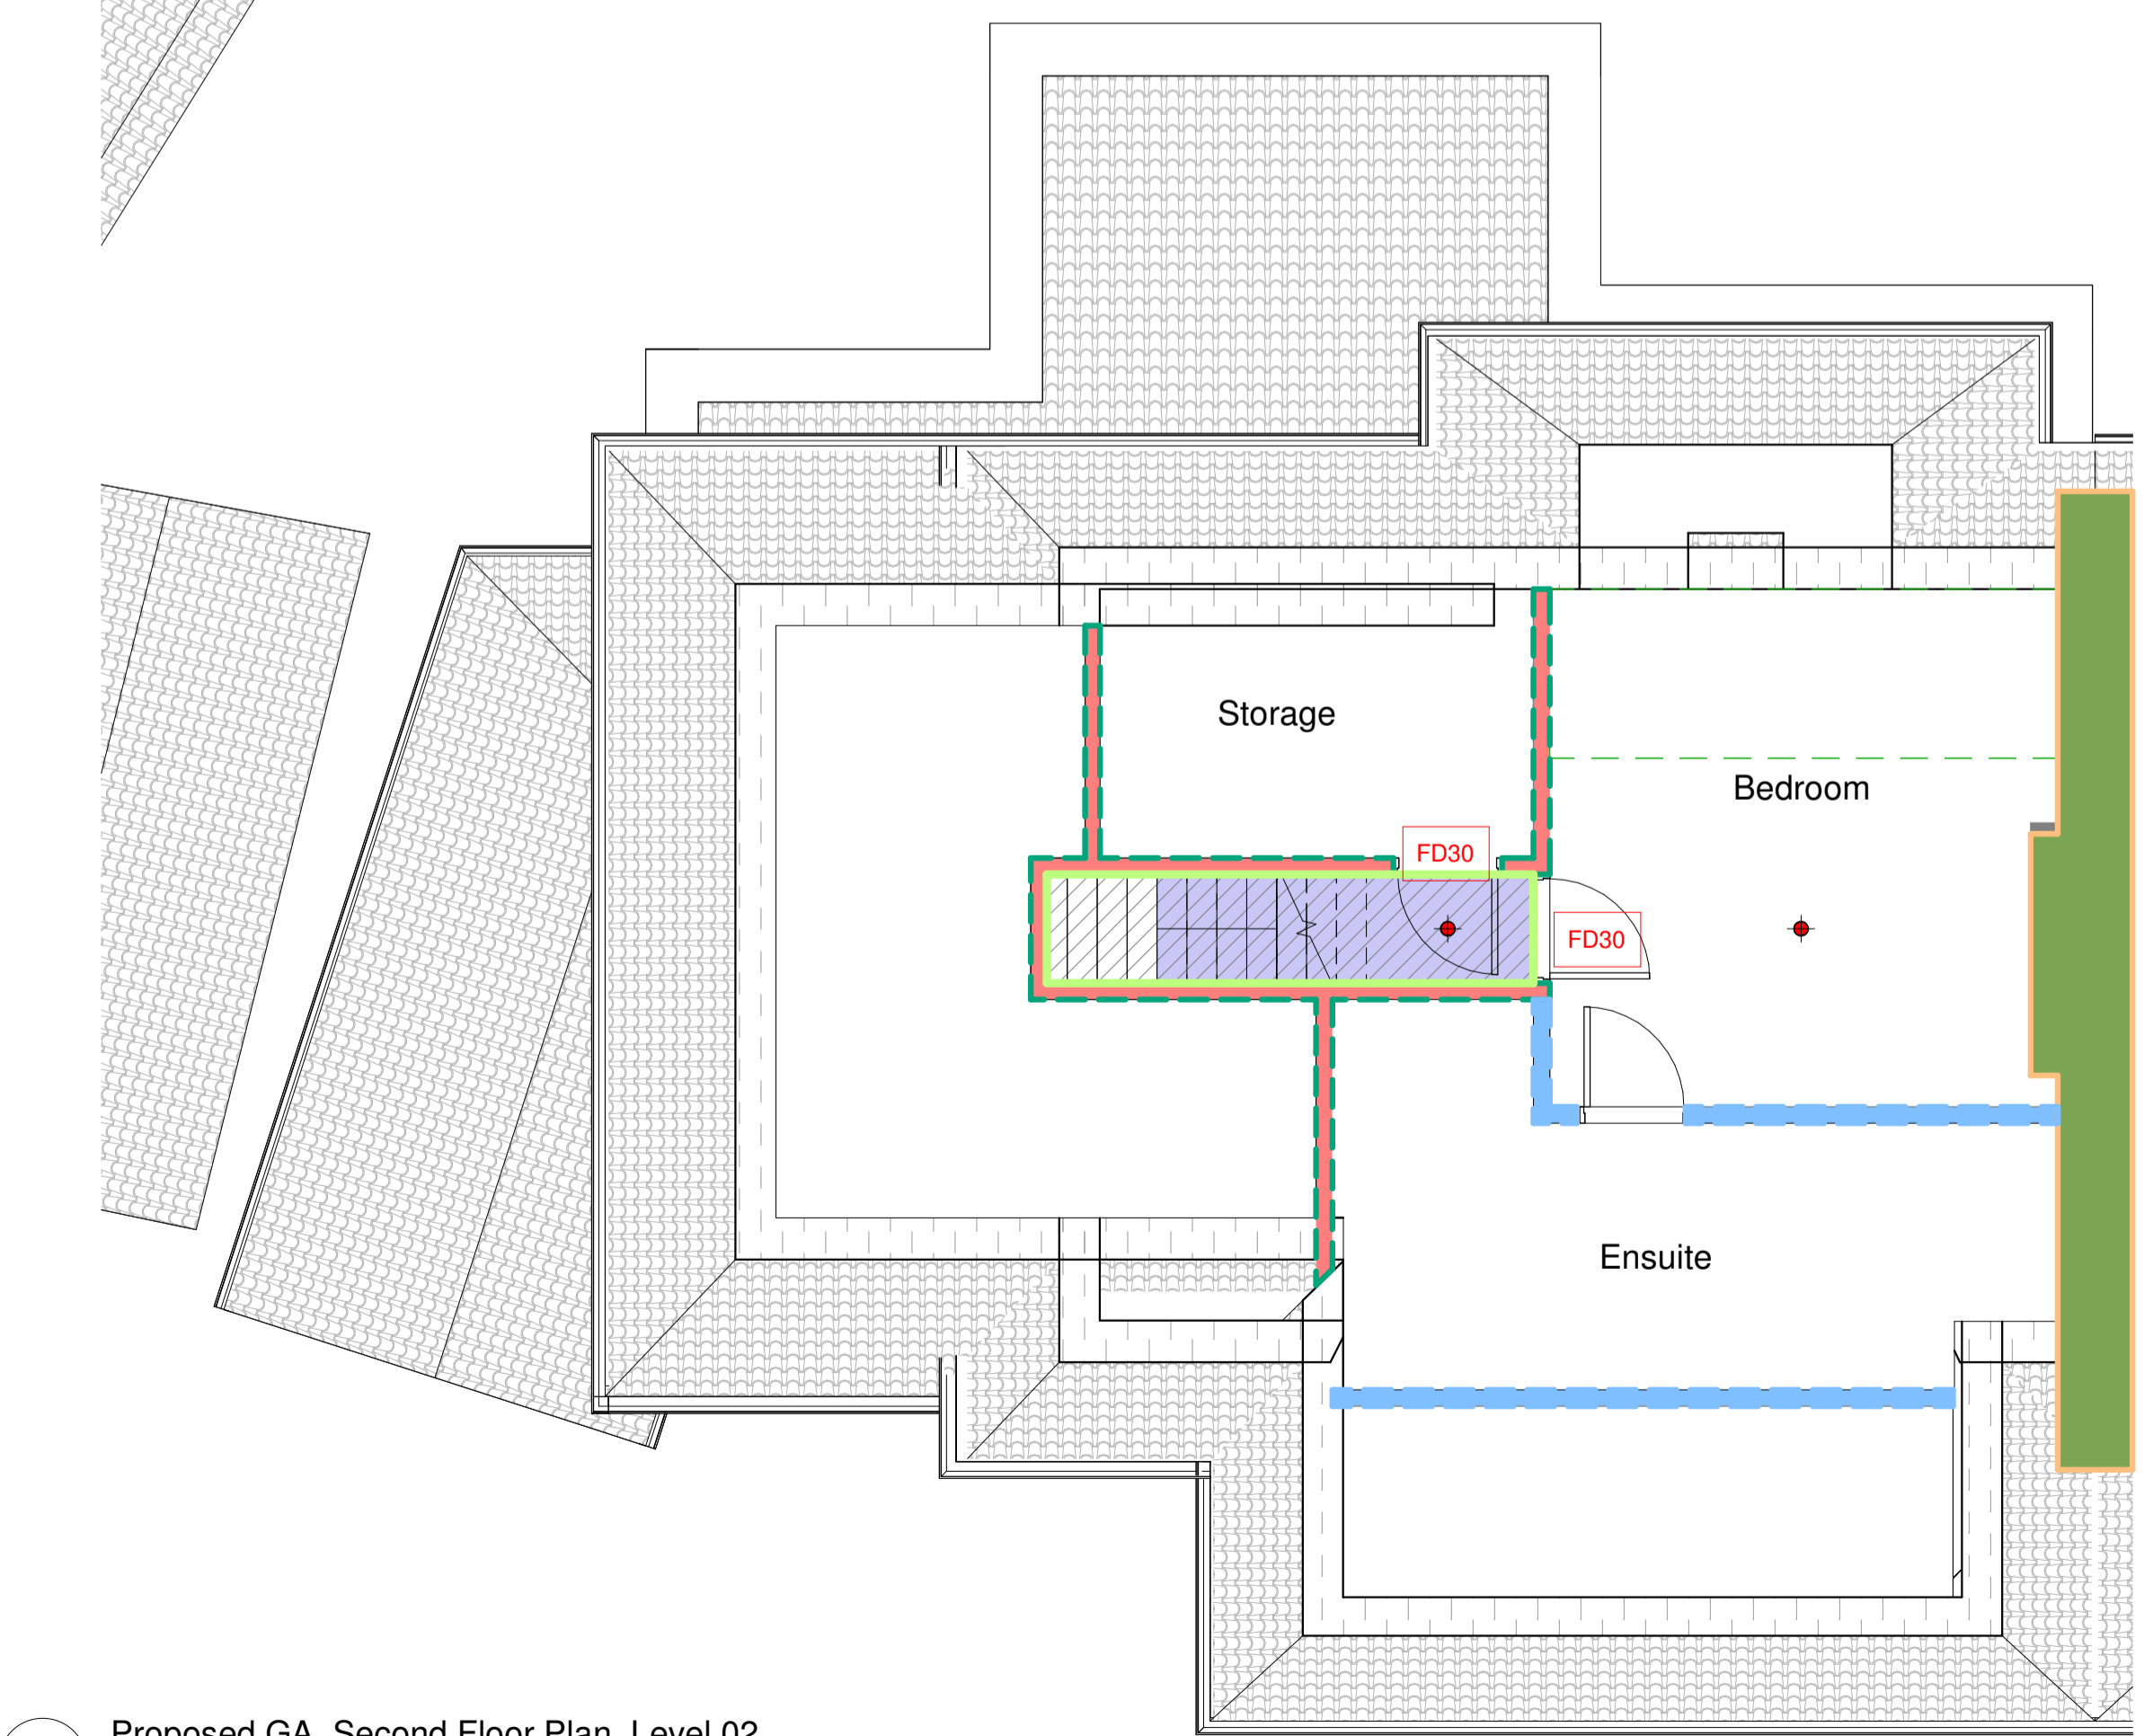

3 Proposed GA_Second Floor Plan_Level 02
1 : 50

Fire Strategy Key

- Minimum 60min Fire Rating and Class B-s3, d2 Spread of Flame
- 60min Fire Rating
- 30min Fire Rating
- 60min Fire Rated Lining to Existing Wall
- Protected Corridor
- Smoke/ Heat Detector and Sounder. System to meeting BS 5839-6
- FD30 Min 30 minute fire rated door. Doors to have smoke seals where necessary
- FD60 Min 60 minute fire rated door. Doors to have smoke seals where necessary

Note: Revision clouds colours
○ Denotes 'changed / Revised' information
○ Denotes 'On hold / In abeyance' information

PRINT IN COLOUR

Project Stage
For Pre-App Planning

Client
Anastasia and Gert Raig

Project
26 Anne Boleyn's Walk

Title
Proposed Fire Strategy Plans

REV	DATE	PURPOSE	BY
PPA	23.08.07	For Pre-App	CB

Drawing No. **9101** Rev. **PPA-**

Project No. **22-06_002** Scale **1 : 50 @A1** **1:100@A3**

Drawn **CB** Checked **CB** Date **08/26/18**

Do not scale from this drawing. All dimensions should be checked and confirmed on site before the commencement of work. All discrepancies must be reported. Subcontractors must verify all dimensions on site before making a shop drawing or commencing manufacturing. This drawing is subject to copyright. ©