




no.99 no.101 no.103

EXISTING GROUND FLOOR PLAN

Scale 1:100@A3 0 1 5 10

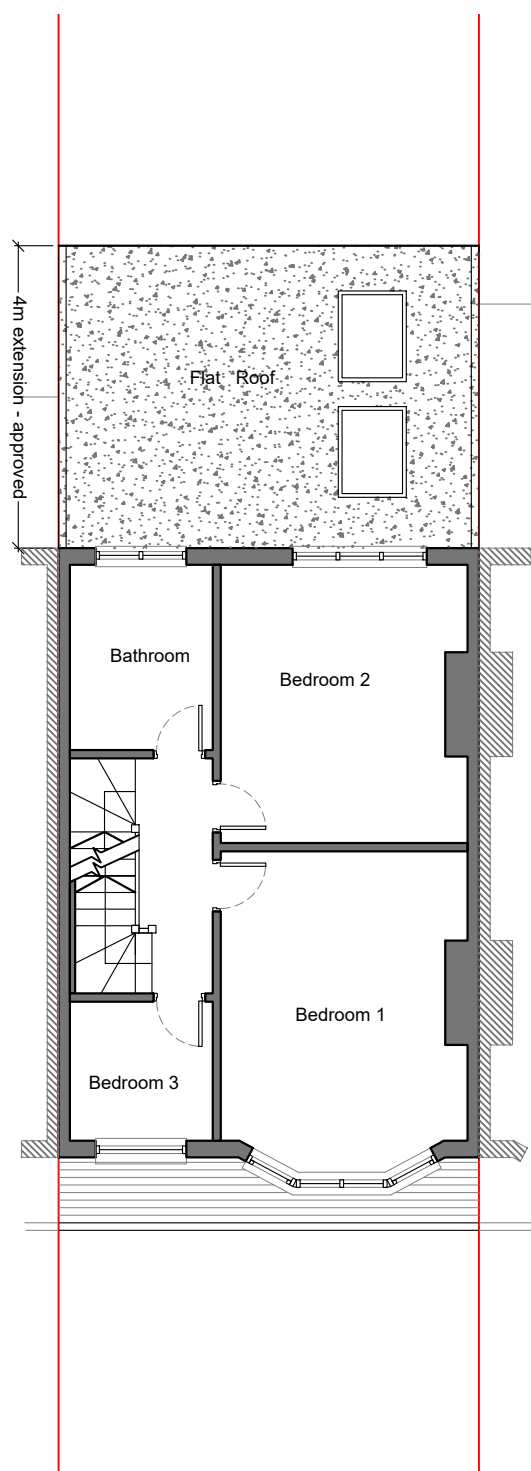


EXISTING FIRST FLOOR PLAN

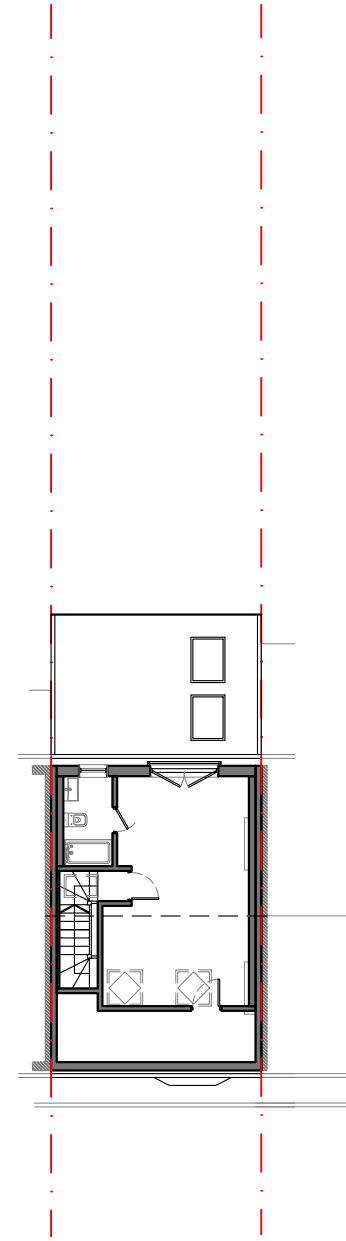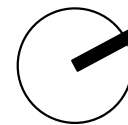

EXISTING SECOND FLOOR PLAN

Scale 1:200@A3 0 1 3 6 10 20

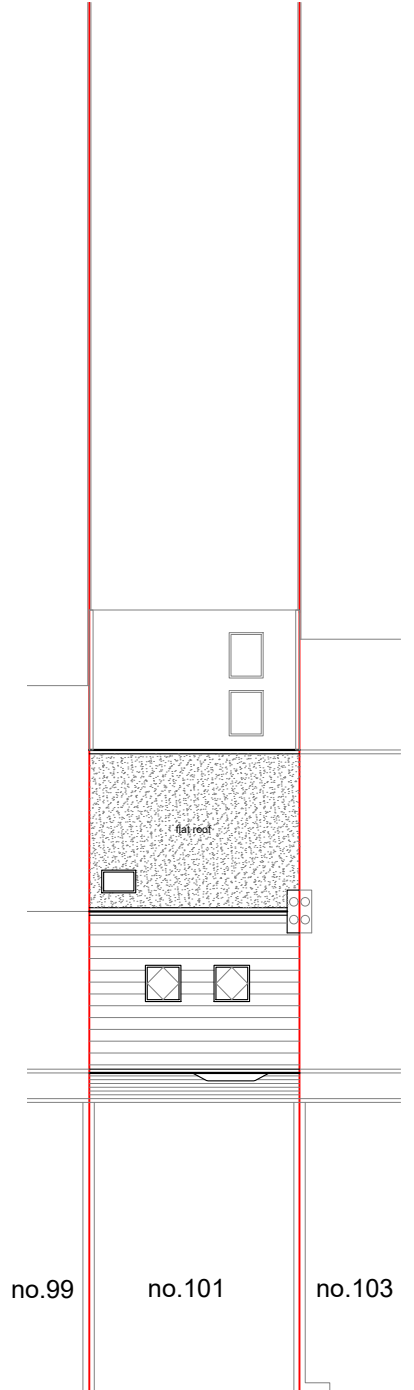

no.99 no.101 no.103

Caldbeck Avenue

EXISTING ROOF PLAN

BCB Design Ltd London
M: 07501 147546
E-mail: franklinbcb@outlook.com

project
101 Caldbeck Avenue
Worcester Park KT4 8BJ
client
Mr A Gharaaty

drawing title
Existing Floor Plans
drawing status
PLANNING

scale 1:100 @ A3 & 1:200	date 24.11.2023	drawn by CbF	checked by
job no. 157	drawing no. PL02	revision A	