




EXISTING SECTION

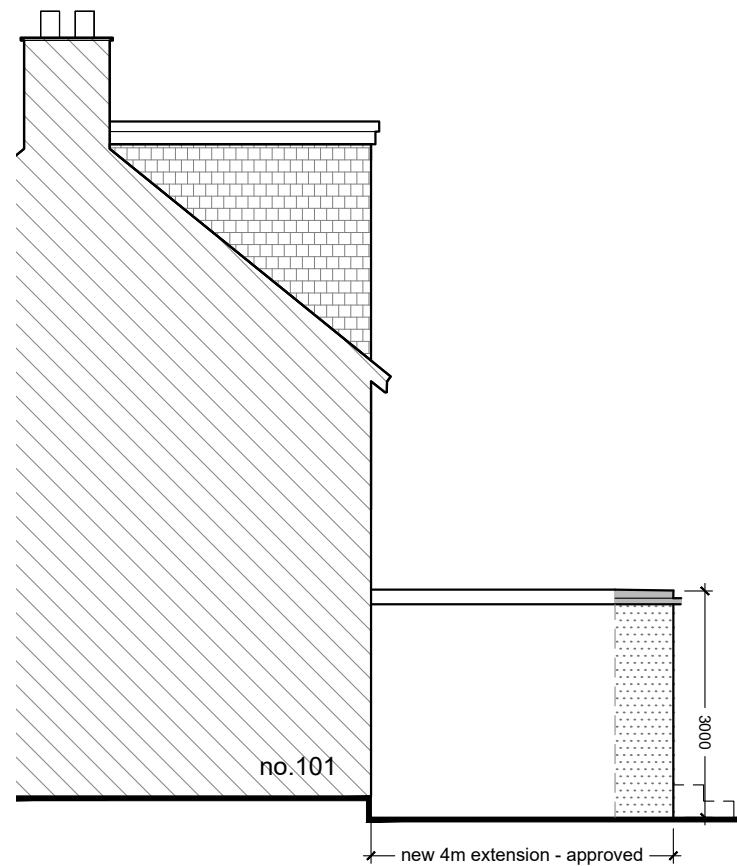

EXISTING EAST ELEVATION

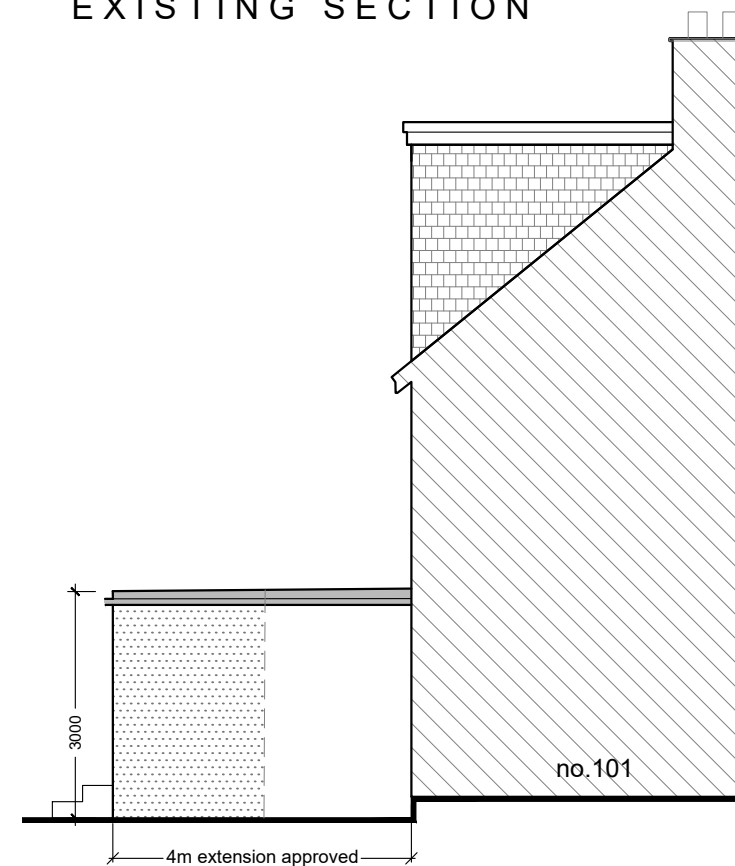


EXISTING WEST ELEVATION

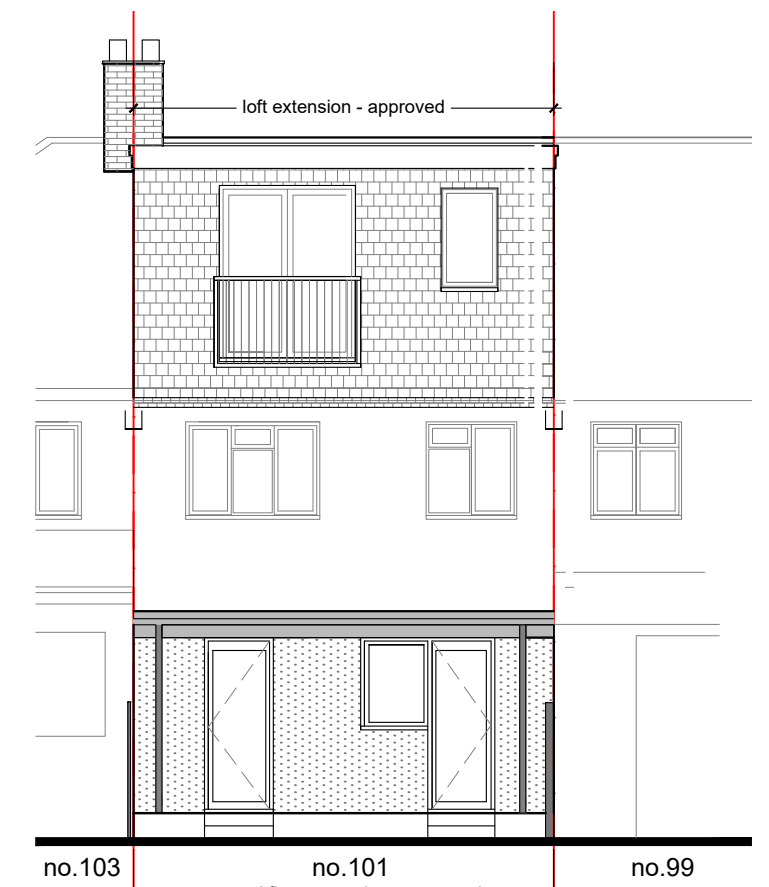

EXISTING REAR ELEVATION

Scale 1:100@A3

 

BCB Design Ltd London  
M: 07501 147546  
E-mail: franklinbcb@outlook.com

project  
101 Caldbeck Avenue  
Worcester Park KT4 8BJ

client  
Mr A Gharaaty

drawing title  
Existing Elevations and Section

drawing status  
PLANNING

scale  
1:100 @ A3  
NTS @ A4

job no.  
157

drawing no.  
PL03

date  
24,11.2023

drawn by  
CbF

checked by

revision  
B