


Proposed First Floor
(Conservatory Roof) Plan

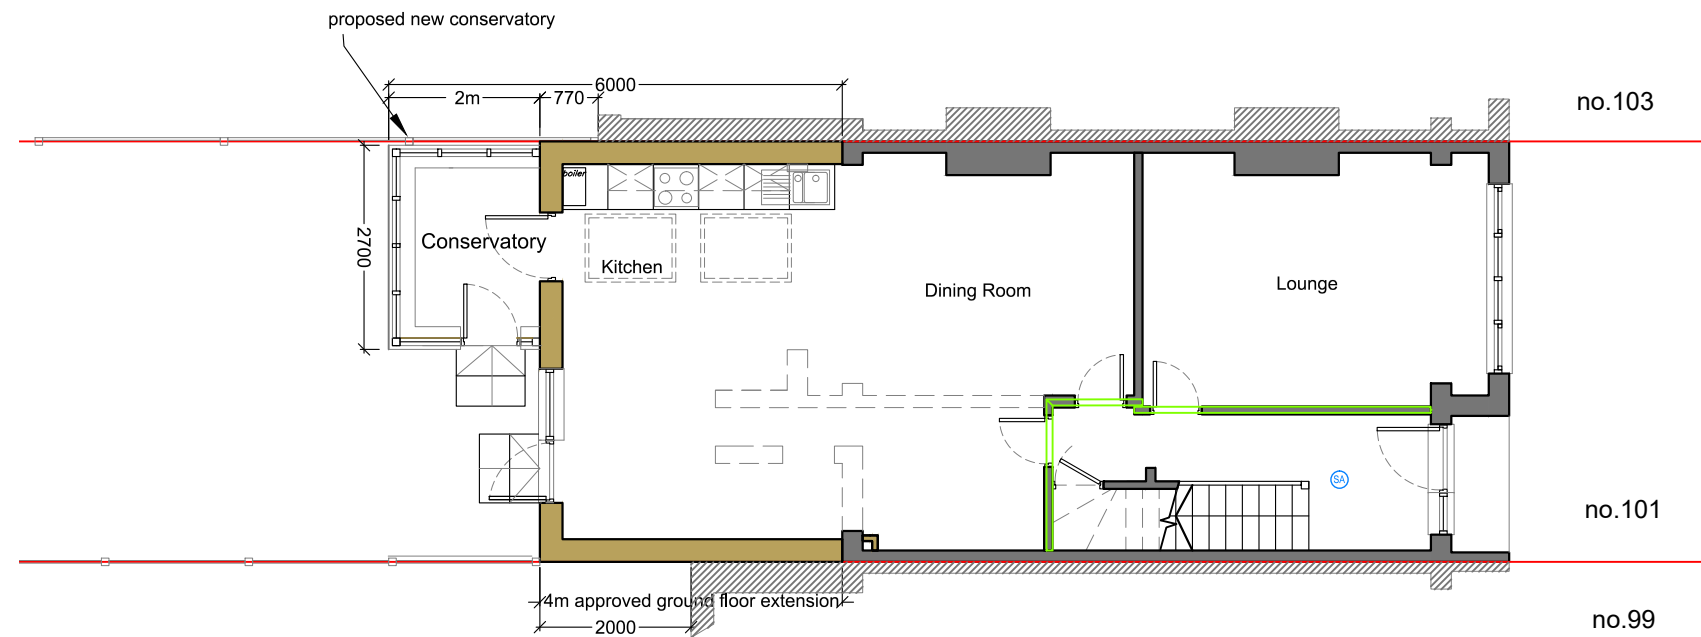

Proposed Ground Floor Plan

Scale 1:100@A3 0 1 5 10

BCB Design Ltd London
M: 07501 147546
E-mail: franklinbcb@outlook.com

project
101 Caldbeck Avenue
Worcester Park KT4 8BJ

drawing title
Floor and Roof Plans
Proposed Conservatory

scale
1:100 @ A3
NTS @ A4

date
24.10.2023

drawn by
CbF

checked by

client
Mr A Gharaaty

drawing status
PLANNING

job no.
157

drawing no.
PL09

revision

-