



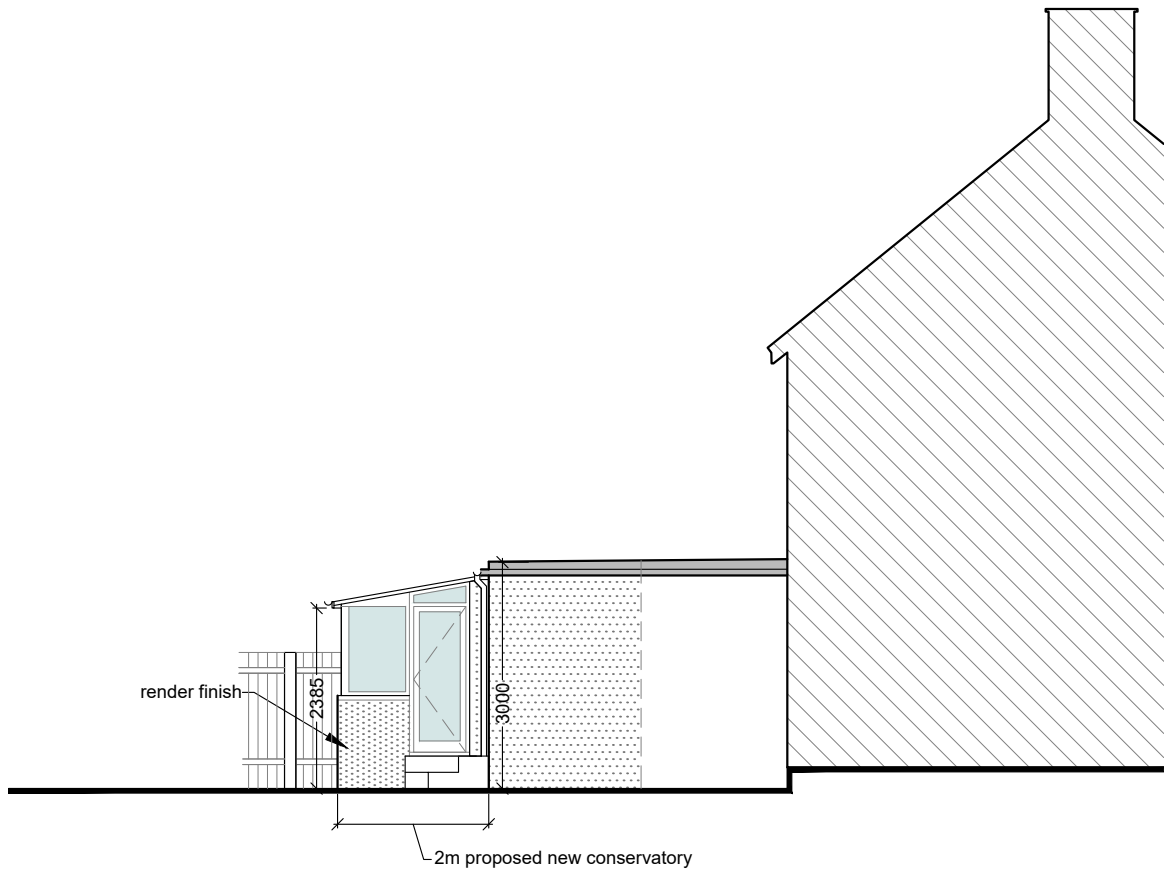


Proposed East Elevation



Proposed West Elevation

Scale 1:100@A3

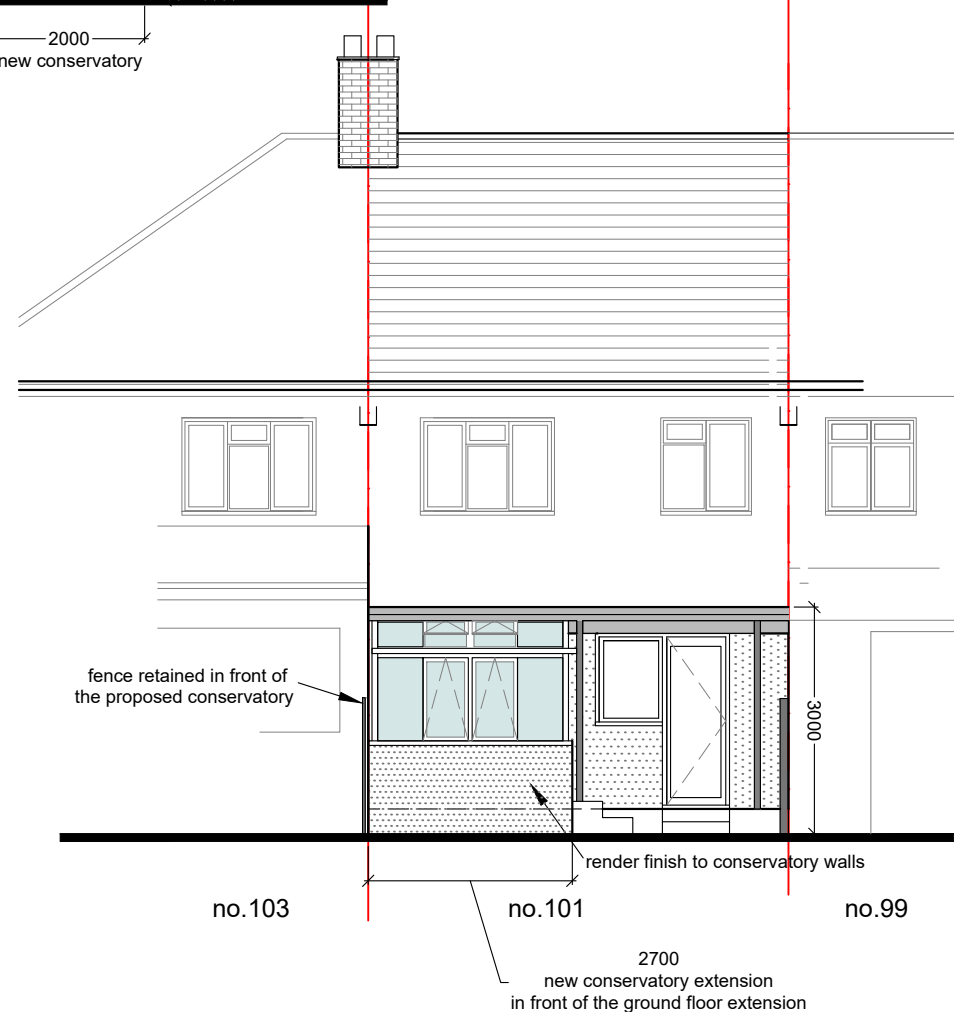 

Proposed Rear Elevation

BCB Design Ltd London  
 M: 07501 147546  
 E-mail: franklinbcb@outlook.com

project  
 101 Caldbeck Avenue  
 Worcester Park KT4 8BJ  
 client  
 Mr A Gharaaty

drawing title  
 Elevations  
 Proposed Conservatory  
 drawing status  
 PLANNING

scale  
 1:100 @ A3  
 NTS @ A4  
 job no.  
 157  
 date  
 24.10.2023  
 drawing no.  
 PL10

drawn by  
 CbF  
 checked by  
 revision  
 -