



Scale 1:50 at A2 Size

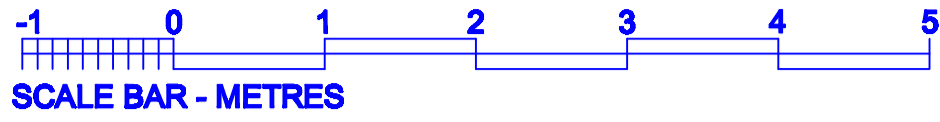


REPRODUCTION NOTICE
This drawing is the property of RAM DESIGN and must not be copied or passed to a third party, in whole or part, without prior written consent of RAM DESIGN.

NOTES
1: This drawing is copyright © 2023
2: All dimensions to be checked and confirmed on site.
3: This drawing is not to be scaled.
4: All work and materials to be in accordance with the current Building Regulations and to comply with all the relevant codes of practice and where applicable the current edition of the relevant British Standard.

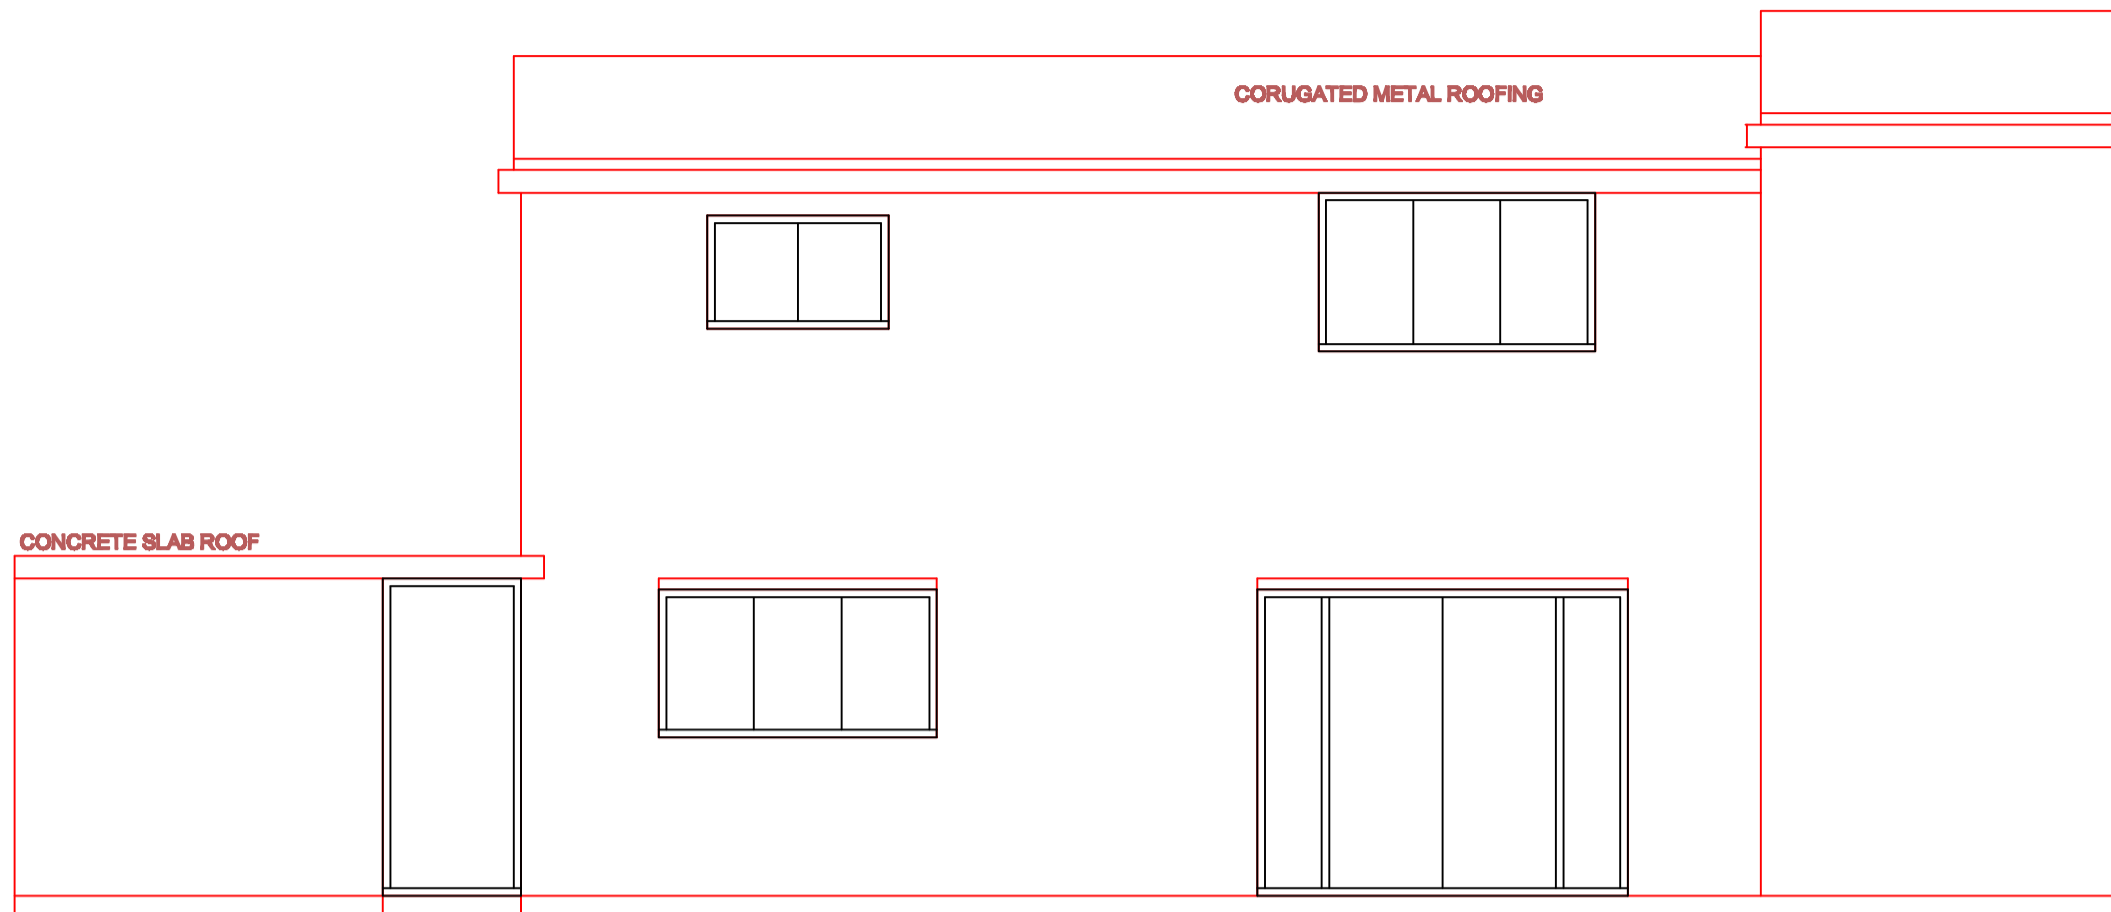

REAR ELEVATION

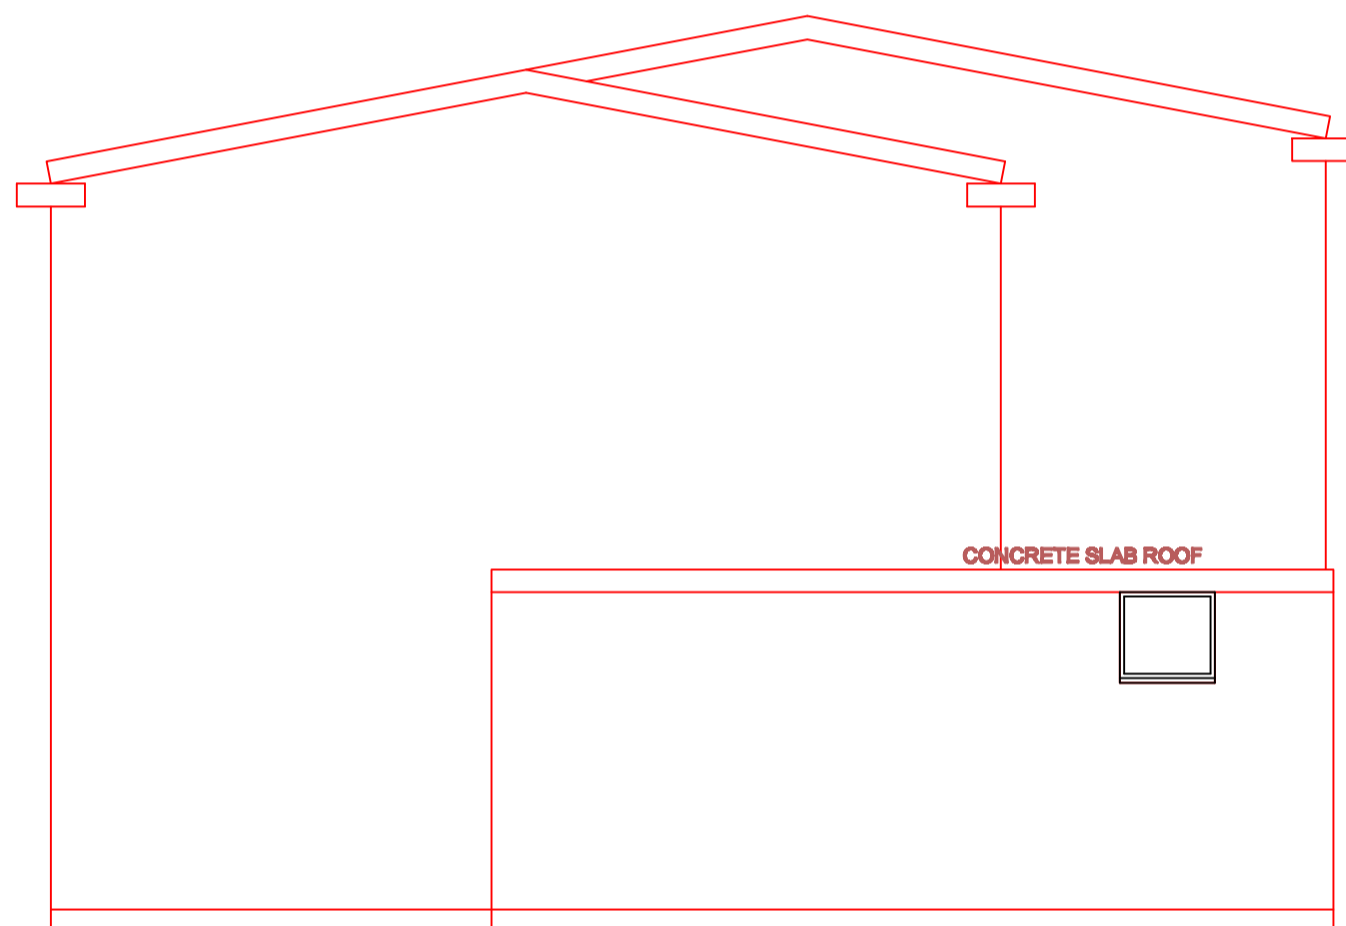

SIDE ELEVATION



FRONT ELEVATION

18 NEWGATE
STEVENAGE
EXISTING ELEVATIONS

1:50
NOV.2023
JB1123.PL02