



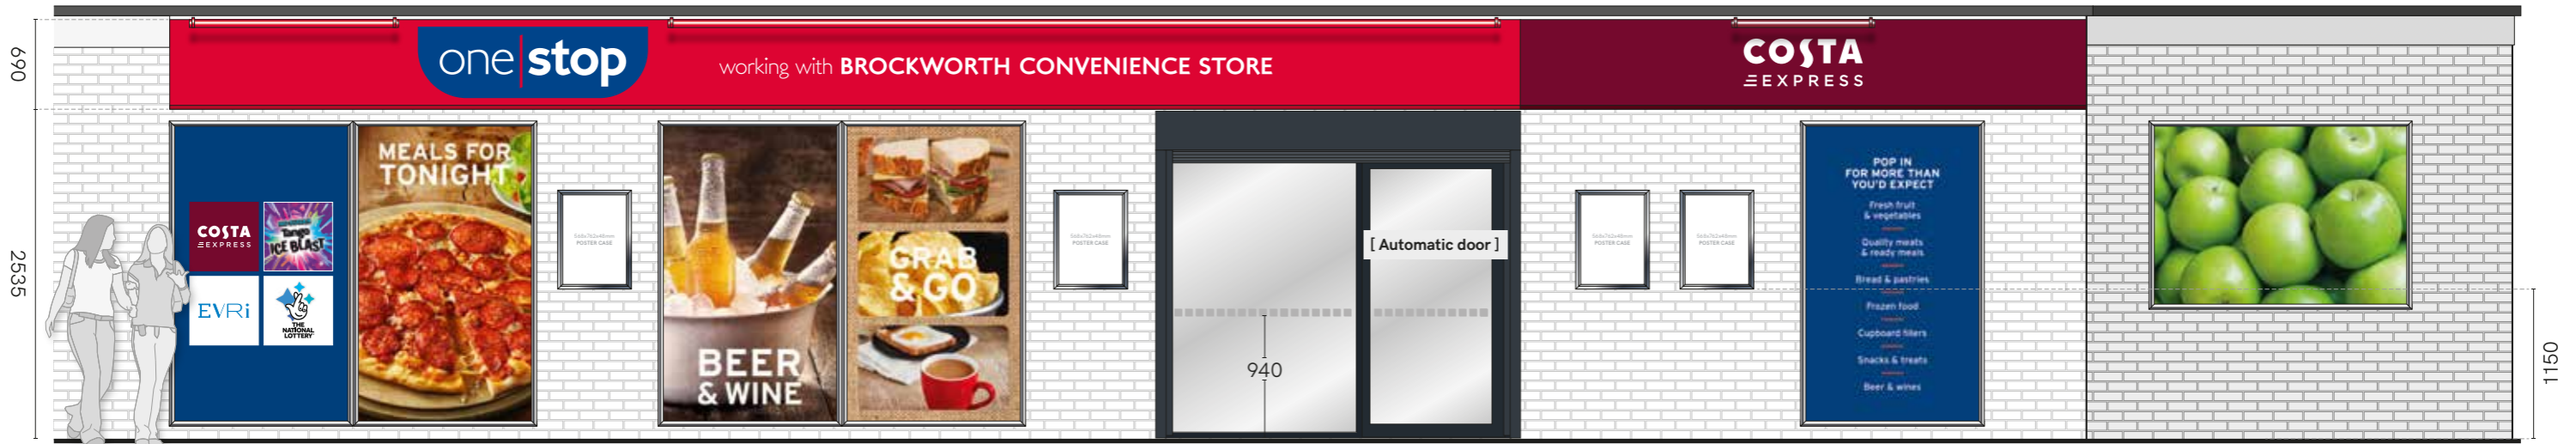


ITEM (1) - FASCIA See specification page for detail. A. size: 10,405mm x 690mm x 75mm B. size: 4,345mm x 690mm x 75mm	ITEM (2) - F/ACM Extruded aluminium NovaTrim 03 frame finished RAL 7016 with digitally printed ACM panel A. size: 1415mm x 2350mm B. size: 1415mm x 2350mm C. size: 1415mm x 2350mm	ITEM (3) - MANIFESTATION Window manifestation size: to suit area	ITEM (4) - POSTER CASES Lockable poster cases, anodised silver - 4 off size: 568mm x 762mm
---	---	---	---

Background behind fascia's suitably replaced / made good and painted by others - prior to installing fascia's

 


Front Elevation - scale 1:50@A3

 

ITEM (3)
New shopfront details and finished RAL 7016 (FACM frames to match shopfront)

EXISTING SHUTTER BOXES etc, DOOR & WINDOWS REMOVED & BLOCKED IN BY OTHERS PRIOR TO INSTALLING F/ACMs [Details of timber background - tbc]

 

KEY: ● ACM Panel ▲ ACM/VW ■ F/ACM ★ Window Vinyl - [External] ▲ Window Vinyl - [Internal]



15 Barnes Wallis Rd, Fareham
Hampshire PO15 5TT

Tel: 023 8023 2311
Web: www.innovatesigns.co.uk
Email: info@innovatesigns.co.uk

Client	One Stop Stores			Title	Proposal	Rev	Date	Description	Drw By
Site Name	Brockworth, Shurdington Road			Date	30/11/2023	F	30/11/23	Update Planning	IR
Job No.	20079	Epos Code	6621	Drawn	IW	-	-	-	-
Proj Type	Franchise			Approved	28/09/23	RC	-	-	-
PM	GP	Designer	RC	Drwg No.	F	-	-	-	-

This drawing is for approval purposes.
Please check all details noted on the drawing including spelling, and provide written confirmation of your approval to an **Innovate Signs Project Manager**. Once approved production will commence based on the approved drawing. Any changes made after production has begun will incur an additional cost.