



Scale Bars

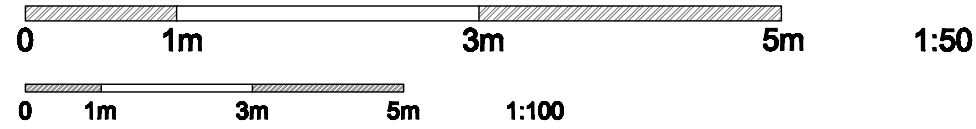

NOTES;

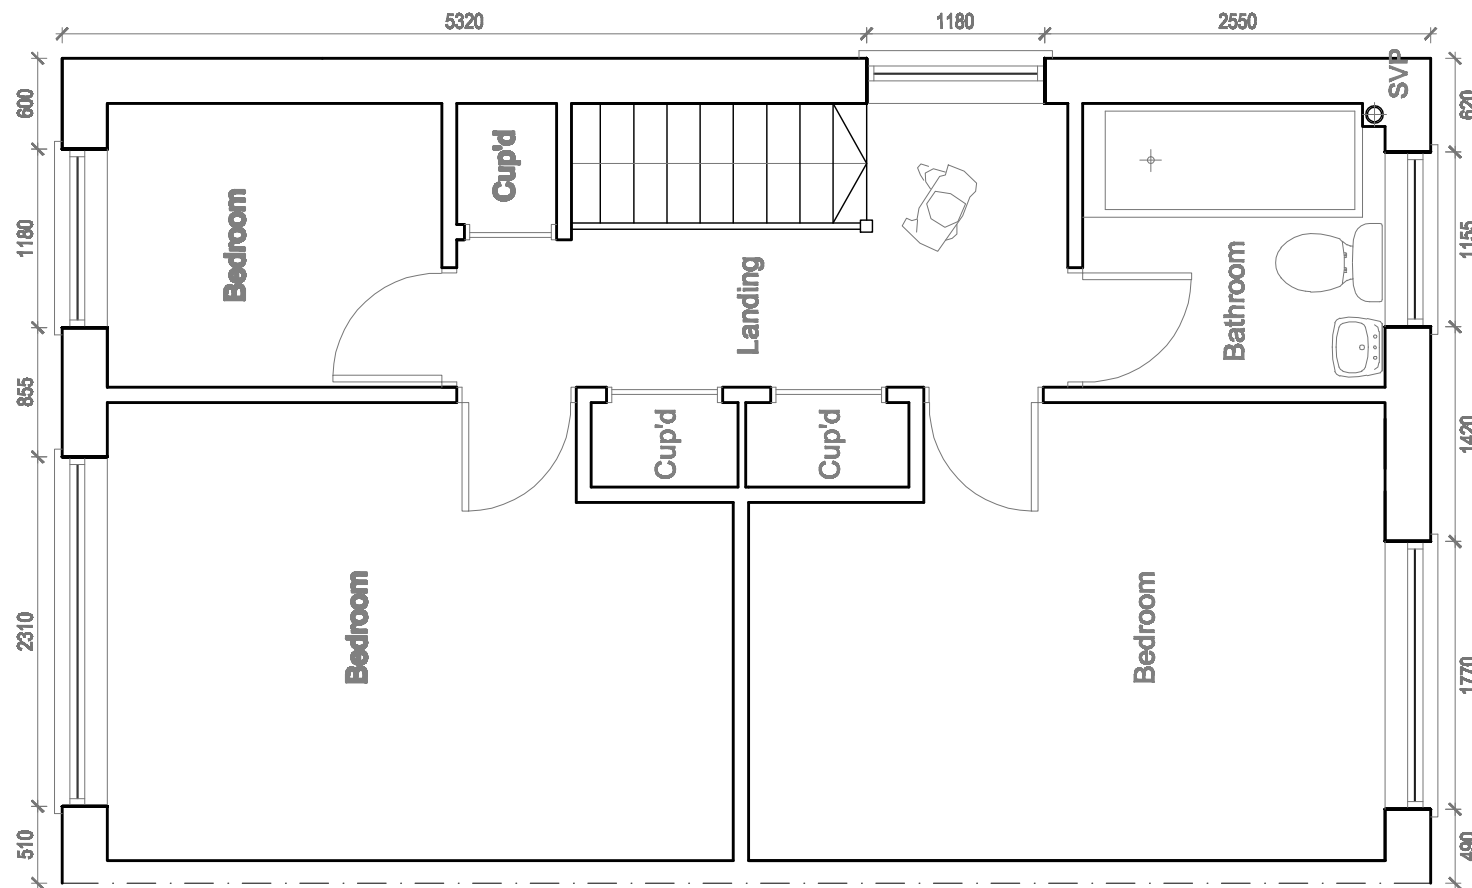

2 Existing First Floor Plan
Scale: 1:50



Director - m: 07824 697334 / Info - m: 07802 678512
 e: lmarchitects.info@gmail.com
 e: lmarchitects.director@gmail.com
 e: lmarchitects.communications@gmail.com

EXTENSION – Planning P.

Proposed single storey rear/side extension with internal alterations to existing house.

31 Friends Ave, Margate,
 CT9 3XE Project N° 2041
 Drawing Title

Existing
 FIRST FLOOR PLAN
 Date 15.11.23
 Scale 1:50 @ A3
 Drawing n° 02

Revision	
–	–
–	–
–	–

Client	Designer
Mrs Spriggs	LJ Montgomerie

Notes
 Check that this drawing is the latest revision.
 Do not use any of the information on this drawing without checking all dimensions on site.
 Do not use any areas indicated for either valuation, purchase, sale, or any other form of legally binding contract.
 Do not reproduce any part of this drawing without prior written consent.
 Do not scale from this drawing.