


**Scale Bars**

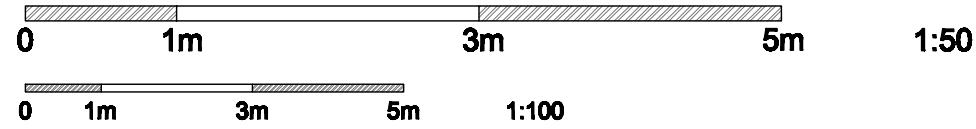

NOTES;



**5a Existing Front Elevation**  
Scale: 1:100



**5b Proposed Front Elevation**  
Scale: 1:100



**5c Existing Rear Elevation**  
Scale: 1:100



**5d Proposed Rear Elevation**  
Scale: 1:100



Director - m: 07824 697334 / Info - m: 07802 678512

e: [lmarchitects.info@gmail.com](mailto:lmarchitects.info@gmail.com)

e: [lmarchitects.director@gmail.com](mailto:lmarchitects.director@gmail.com)

e: [lmarchitects.communications@gmail.com](mailto:lmarchitects.communications@gmail.com)

EXTENSION – Planning P.

Proposed single storey rear/side extension with internal alterations to existing house.

31 Friends Ave, Margate, CT9 3XE Project N° 2041

Drawing Title

Existing & Proposed FRONT & REAR ELEVATION

Date 17.11.23

Scale 1:100 @ A3

Drawing n° 05

Revision

– /–/–/–	– /–/–/–
– /–/–/–	– /–/–/–
– /–/–/–	– /–/–/–

Client Designer

Mrs Spriggs LJ Montgomerie

Notes  
Check that this drawing is the latest revision.  
Do not use any of the information on this drawing without checking all dimensions on site.  
Do not use any areas indicated for either valuation, purchase, sale, or any other form of legally binding contract.  
Do not reproduce any part of this drawing without prior written consent.  
Do not scale from this drawing.