


existing rear elevation

existing side elevation

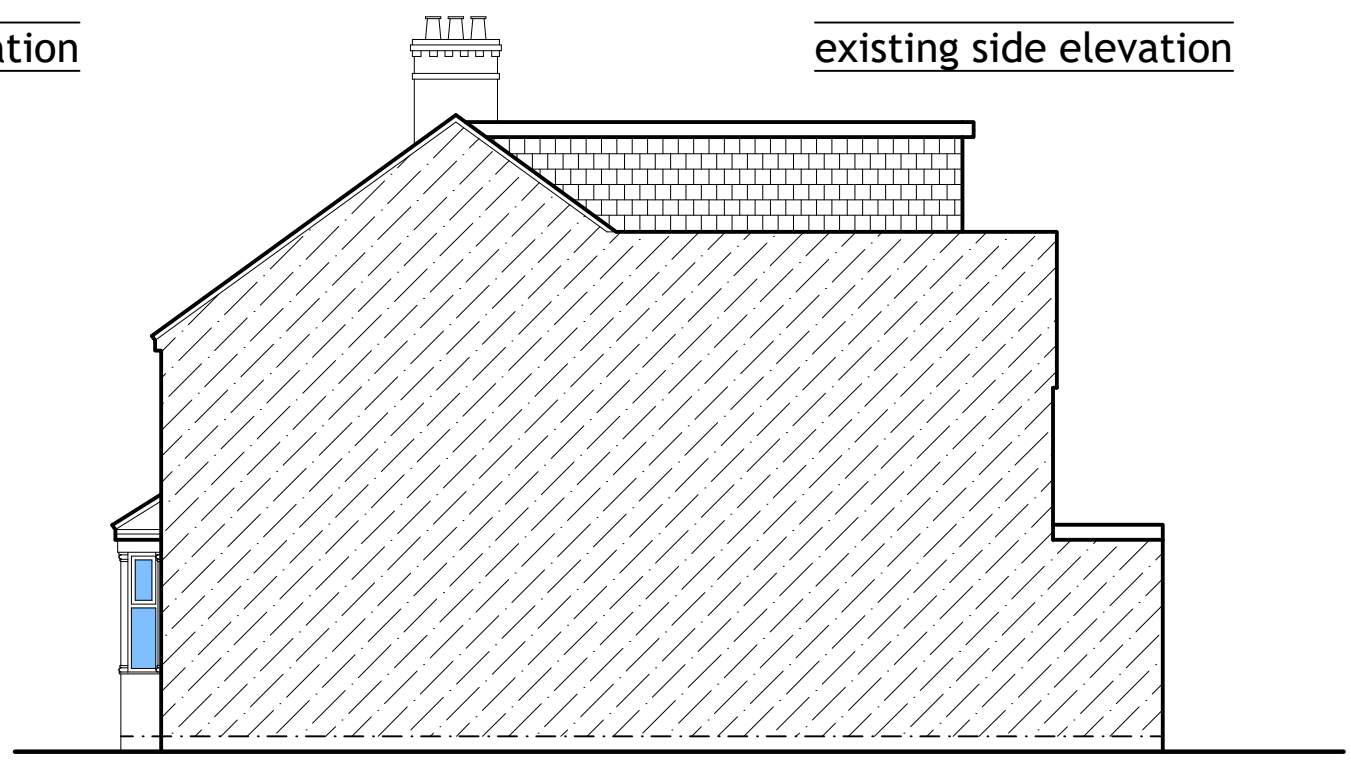

existing side elevation

PLAN & BUILD LTD.



PH: 07816611144

shamshadali@hotmail.co.uk

ADDRESS: 8 BRIGHTWELL RD, WATFORD, WD18 0SH

TITLE: EXISTING ELEVATIONS

PROJECT: TWO STOREY REAR EXTENSION

DATE 25/05/2023 DWG NO. 02/05

DRAWN BY SCALE 1:100

A3