



GLAZING FRAME AND GABLE SUPPORT TO SPECIALIST MANUFACTURER DESIGN AND CALCULATION

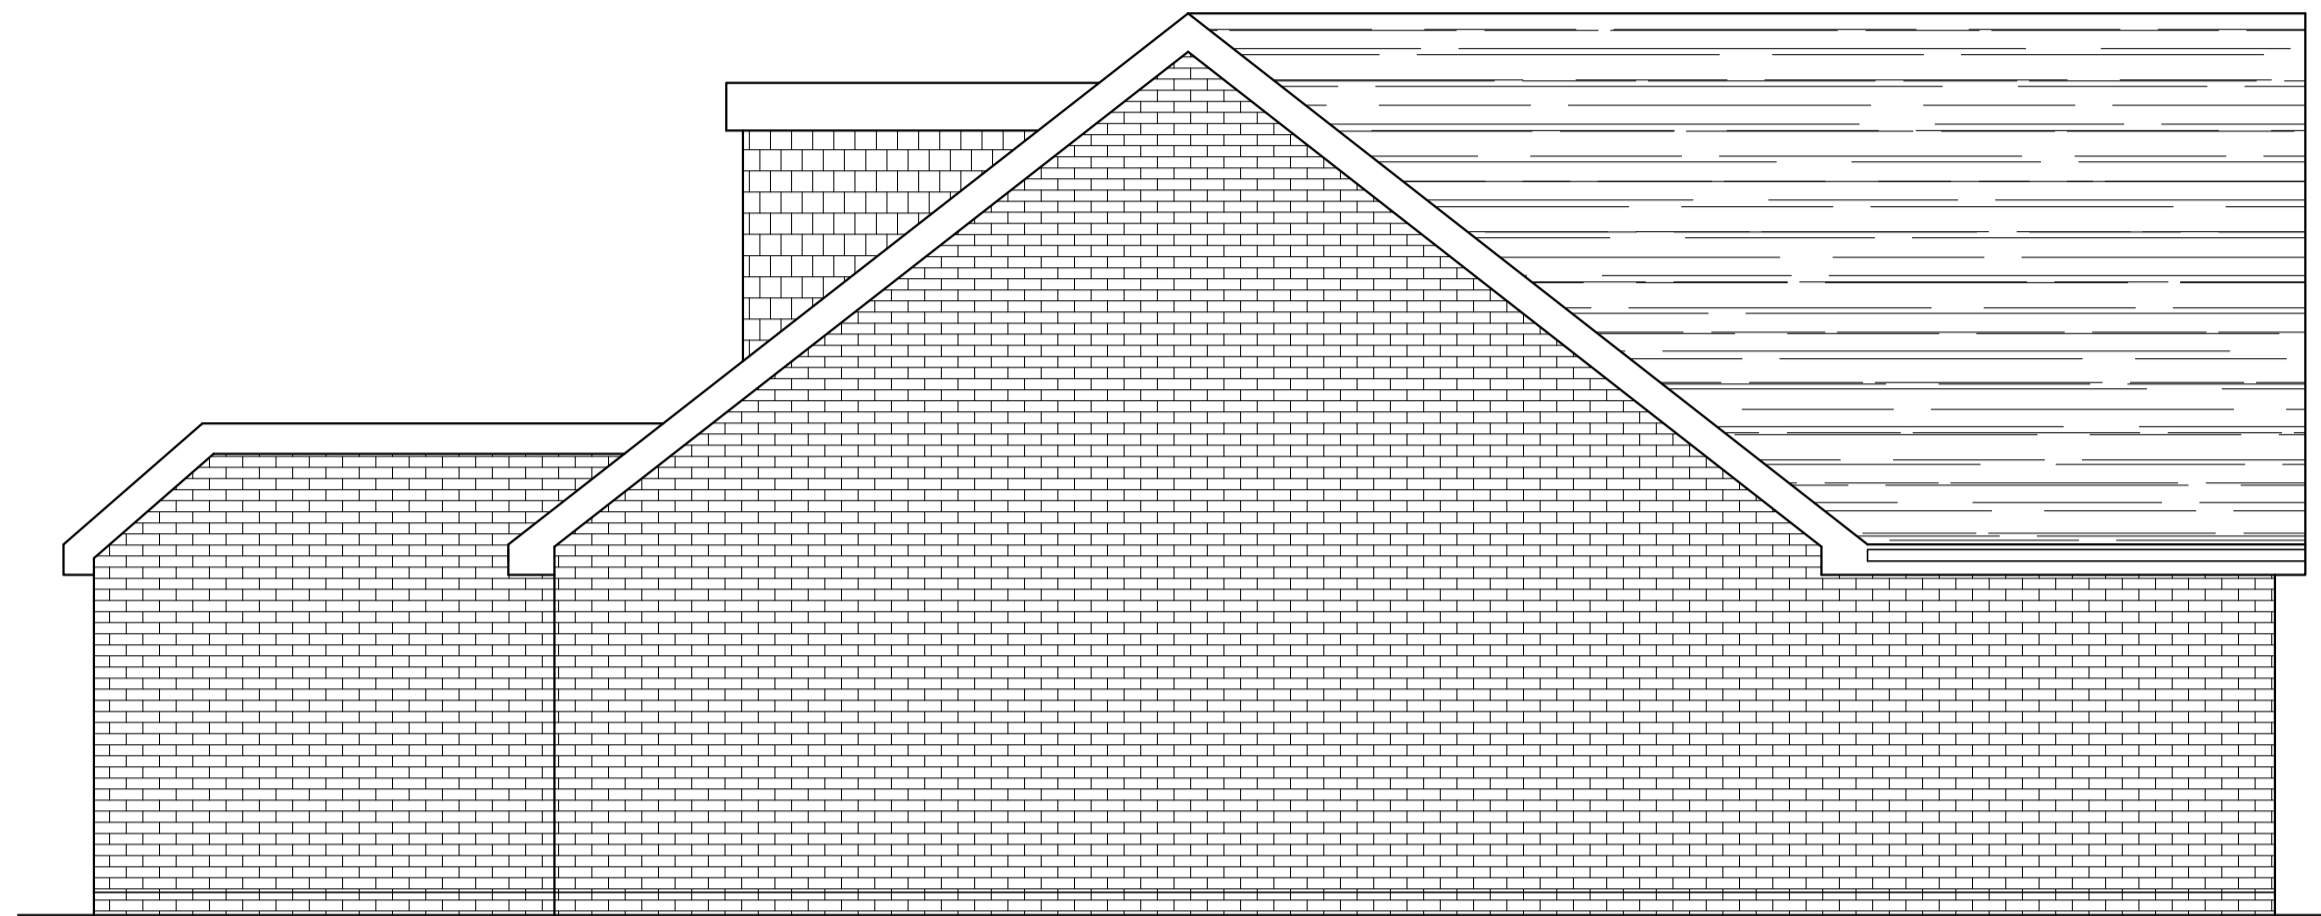


PROPOSED SIDE ELEVATION A
SCALE 1:50

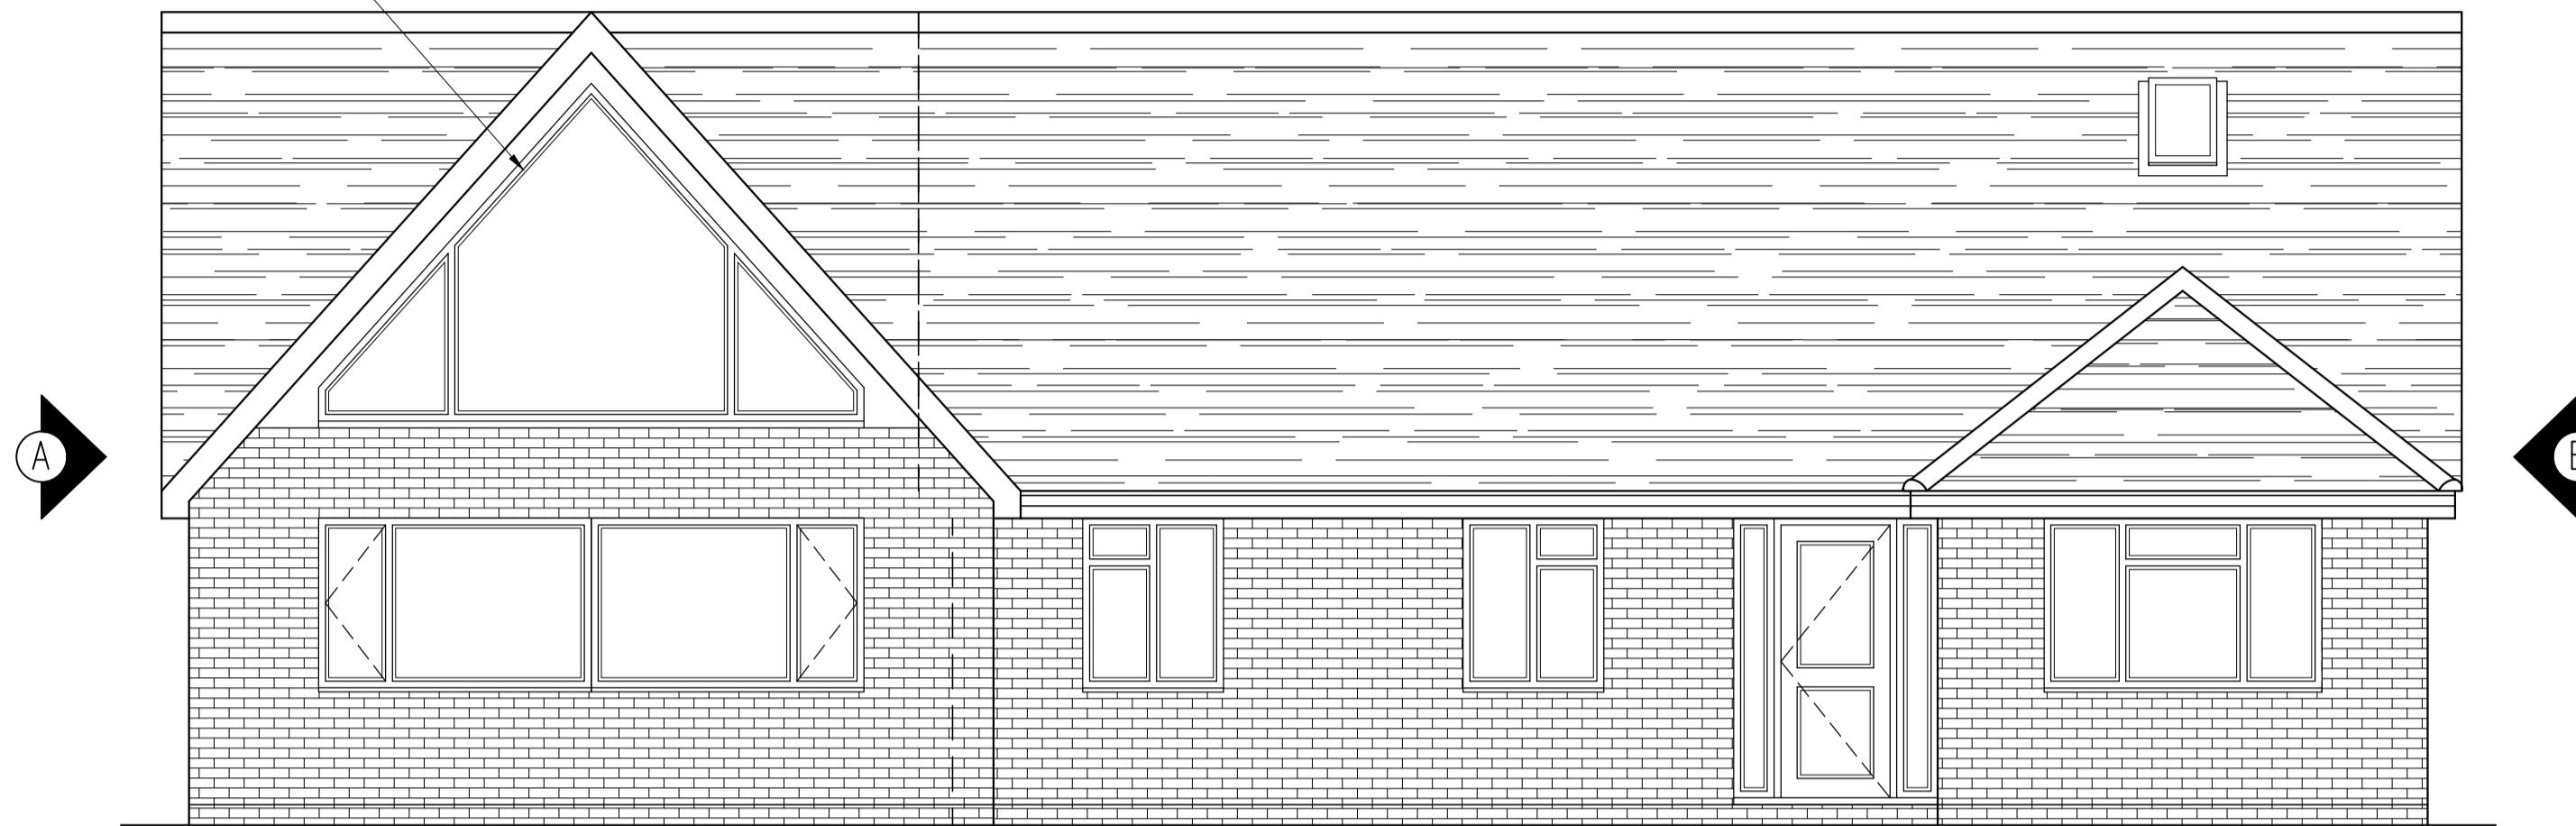


PROPOSED FRONT ELEVATION
SCALE 1:50



PROPOSED SIDE ELEVATION B
SCALE 1:50

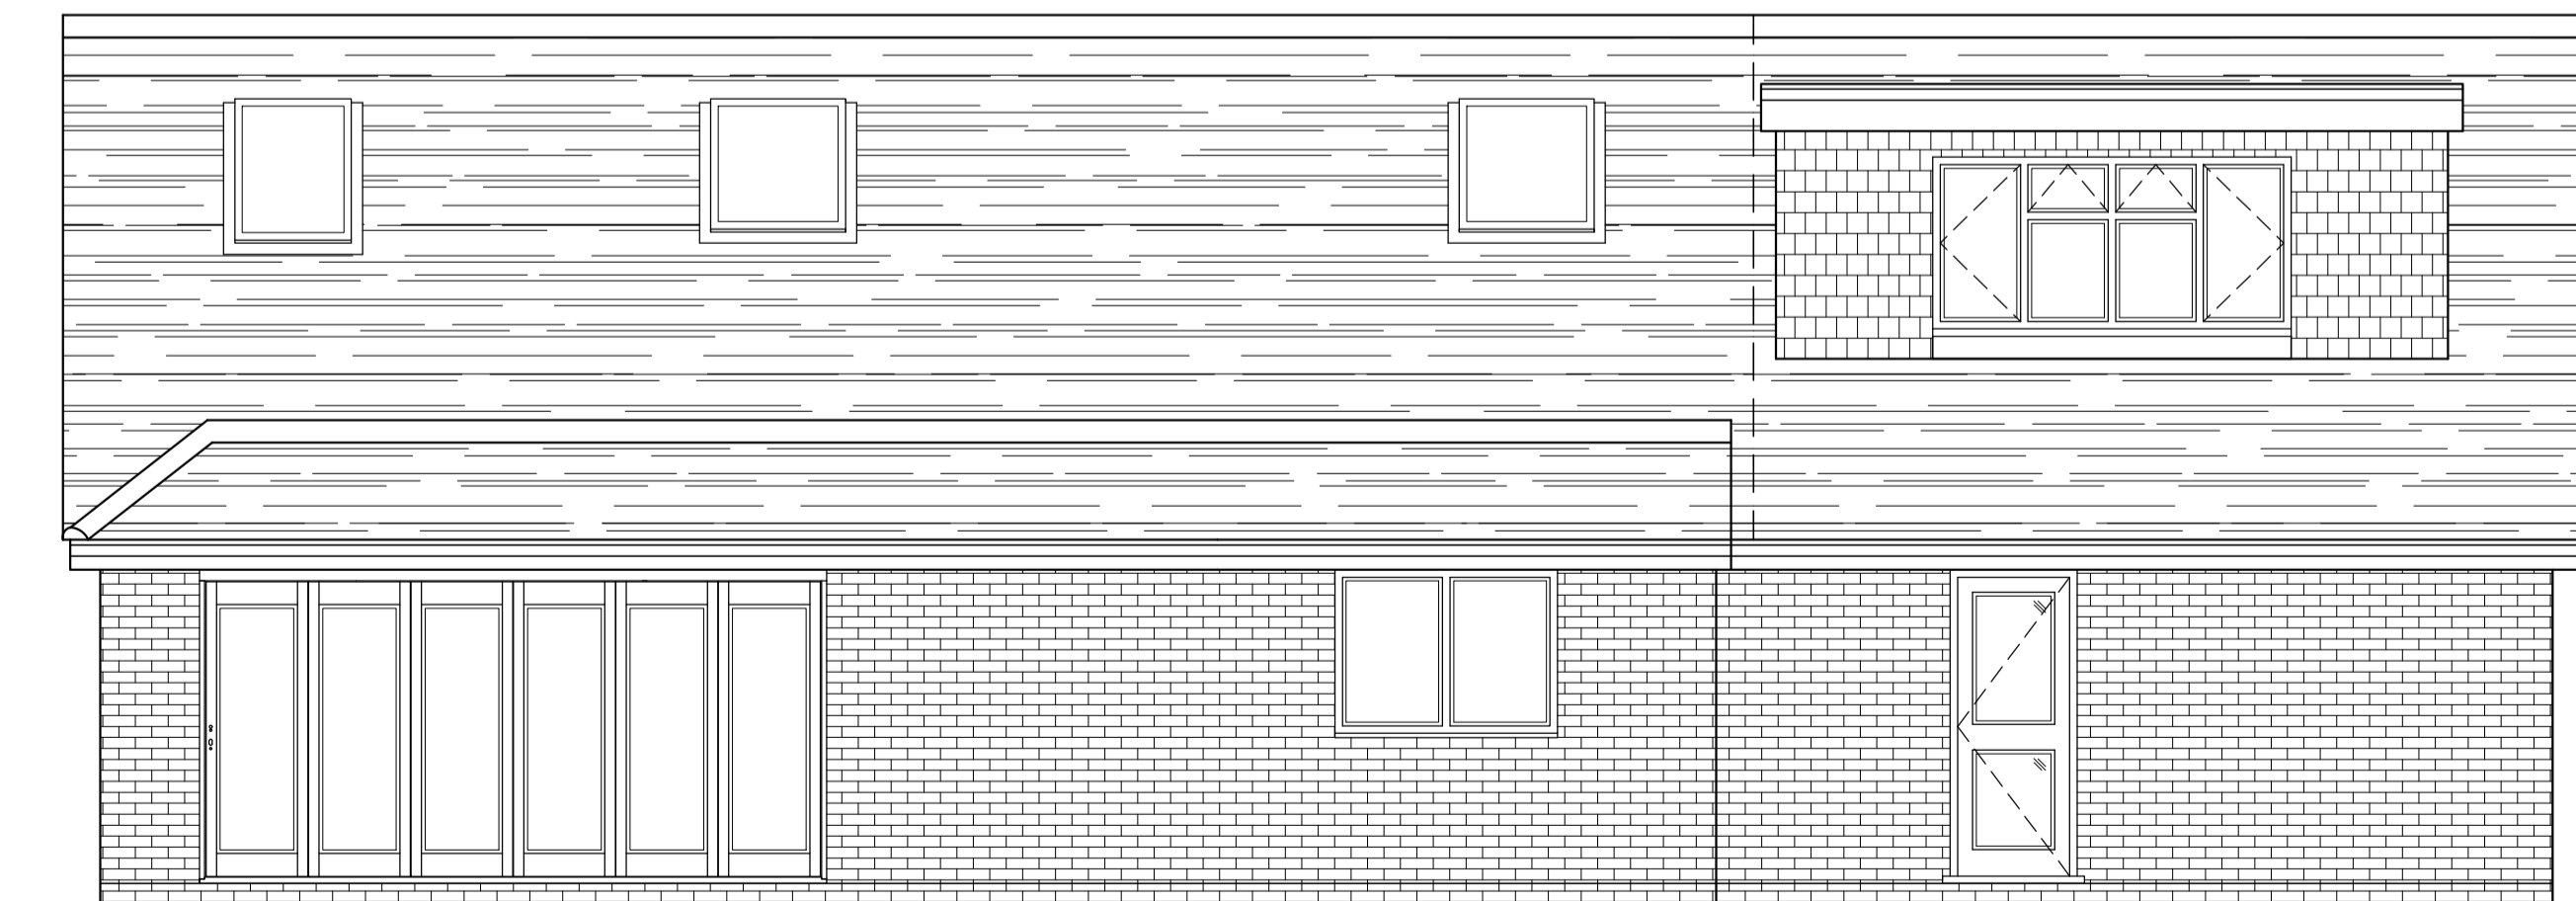

PROPOSED REAR ELEVATION
SCALE 1:50

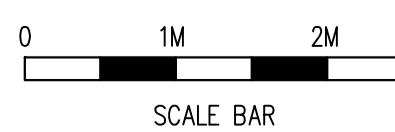

Rev	Date	By	Check	Revisions
F	27/11/23			CLIENT AMENDMENTS
E	04/10/22			CLIENT AMENDMENTS
D	17/08/22			CLIENT AMENDMENTS
C	22/06/20			BUILDING CONTROL
B	17/03/20			CLIENT AMENDMENTS

Client
MR LANDON BEACHAM

Job Title
DEMOLITION OF EXISTING GARAGE & PORCH & REPLACEMENT WITH A SINGLE STOREY SIDE EXTENSION WITH FEATURE FRONT GABLE & REAR DORMER TO ALLOW ROOM IN ROOF OVER RAGLANDS
DICKLEY LANE
LENHAM MAIDSTONE KENT ME17 2DD

ARCHITECTURAL CONSULTANTS

ANDERSON NORTH LIMITED
43 Lambourne Drive
Kings Hill, West Malling
Kent ME19 4FN
Tel: 01732 522 455
Mob: 07957 627 440

Scale AS SHOWN @ A1 Date 30/01/20

Drawing Title
PROPOSED ELEVATIONS

Drawing No. RAGLANDS-04 Rev. F