




Proposed Basement Plan 1:100

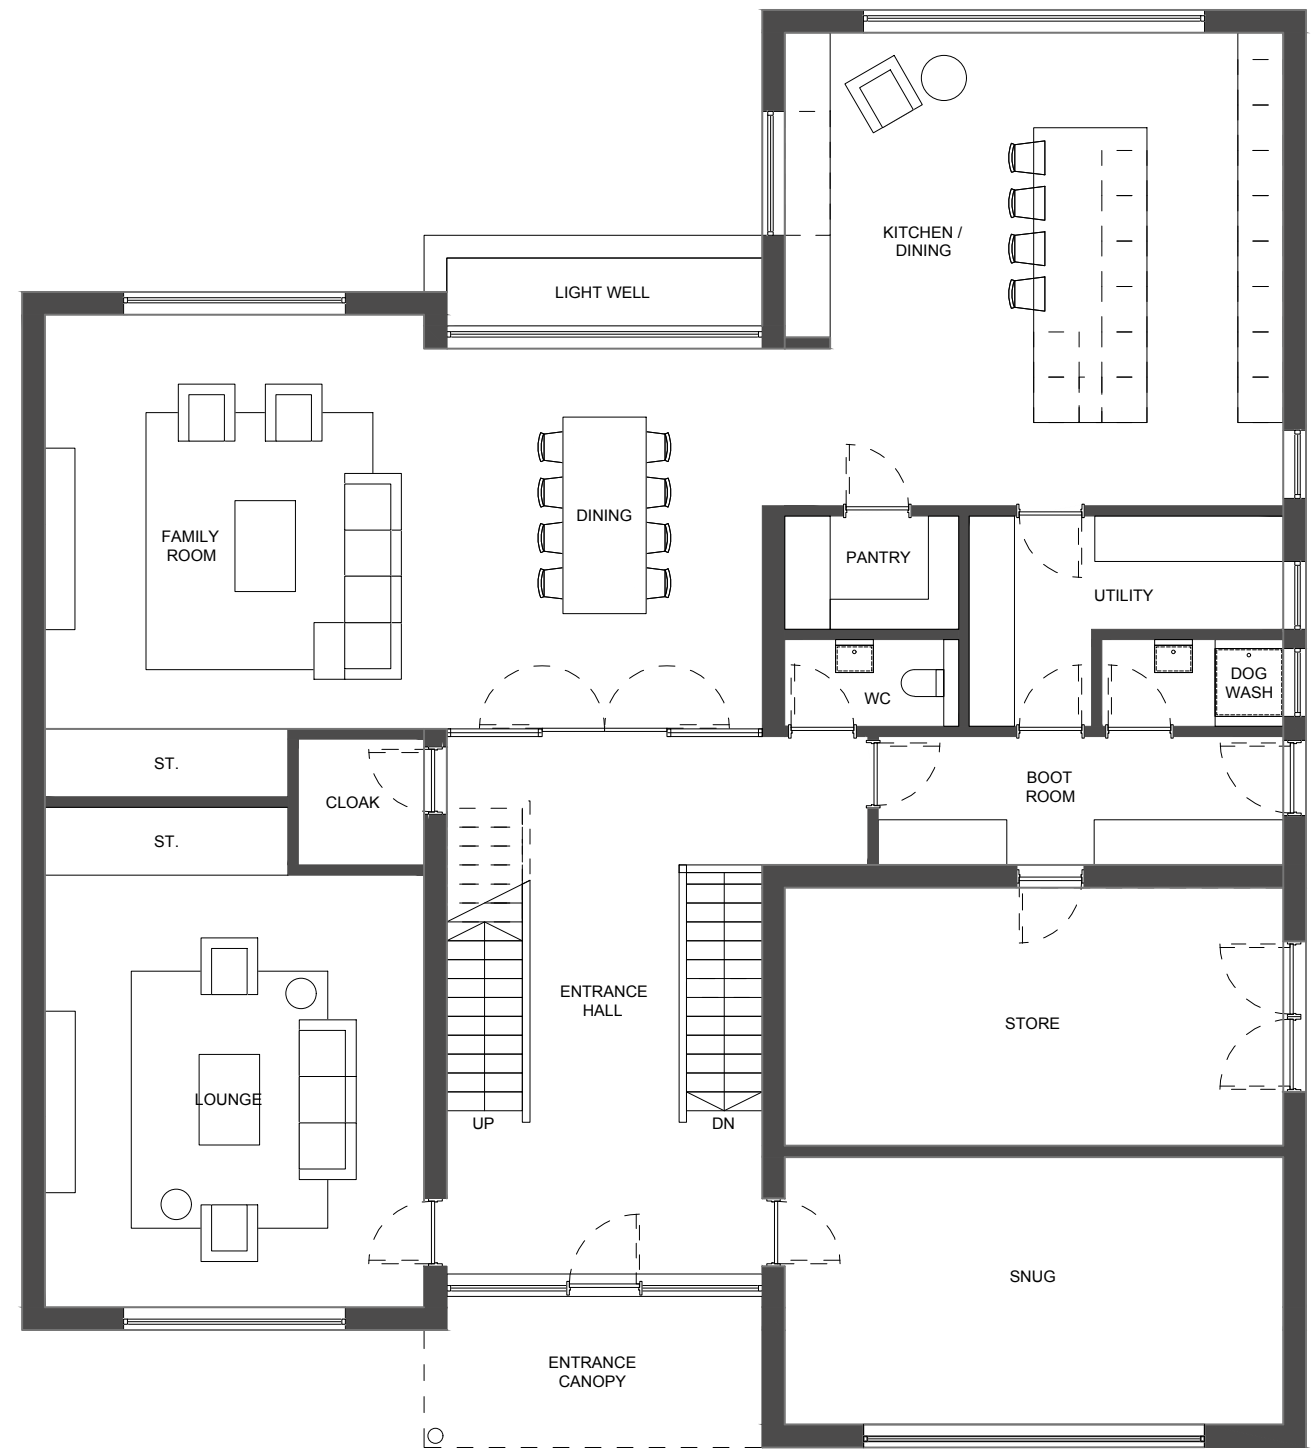

Proposed Ground Floor Plan 1:100

 

REVISION NOTES :		DATE OF REV/BY :
		DWG. NO. : 713-03
5 CAVENDISH ROAD CROSBY LIVERPOOL L23 6XB TEL+FAX 0151 931 1339		SCALE : 1:100 (B/A3) DATE : 16.05.23
JOB TITLE : 33 Far Moss Road Crosby Liverpool L23 8TG		DWG TITLE : Proposed Basement and Ground Floor Plans
ANTHONY H. DIAZ B.A., DIP ARCH R.L.B.A. CHARTERED ARCHITECT & INTERIOR DESIGNER		PLANNING REF : DC/2020/.....