



Proposed Site Plan @ 1:500

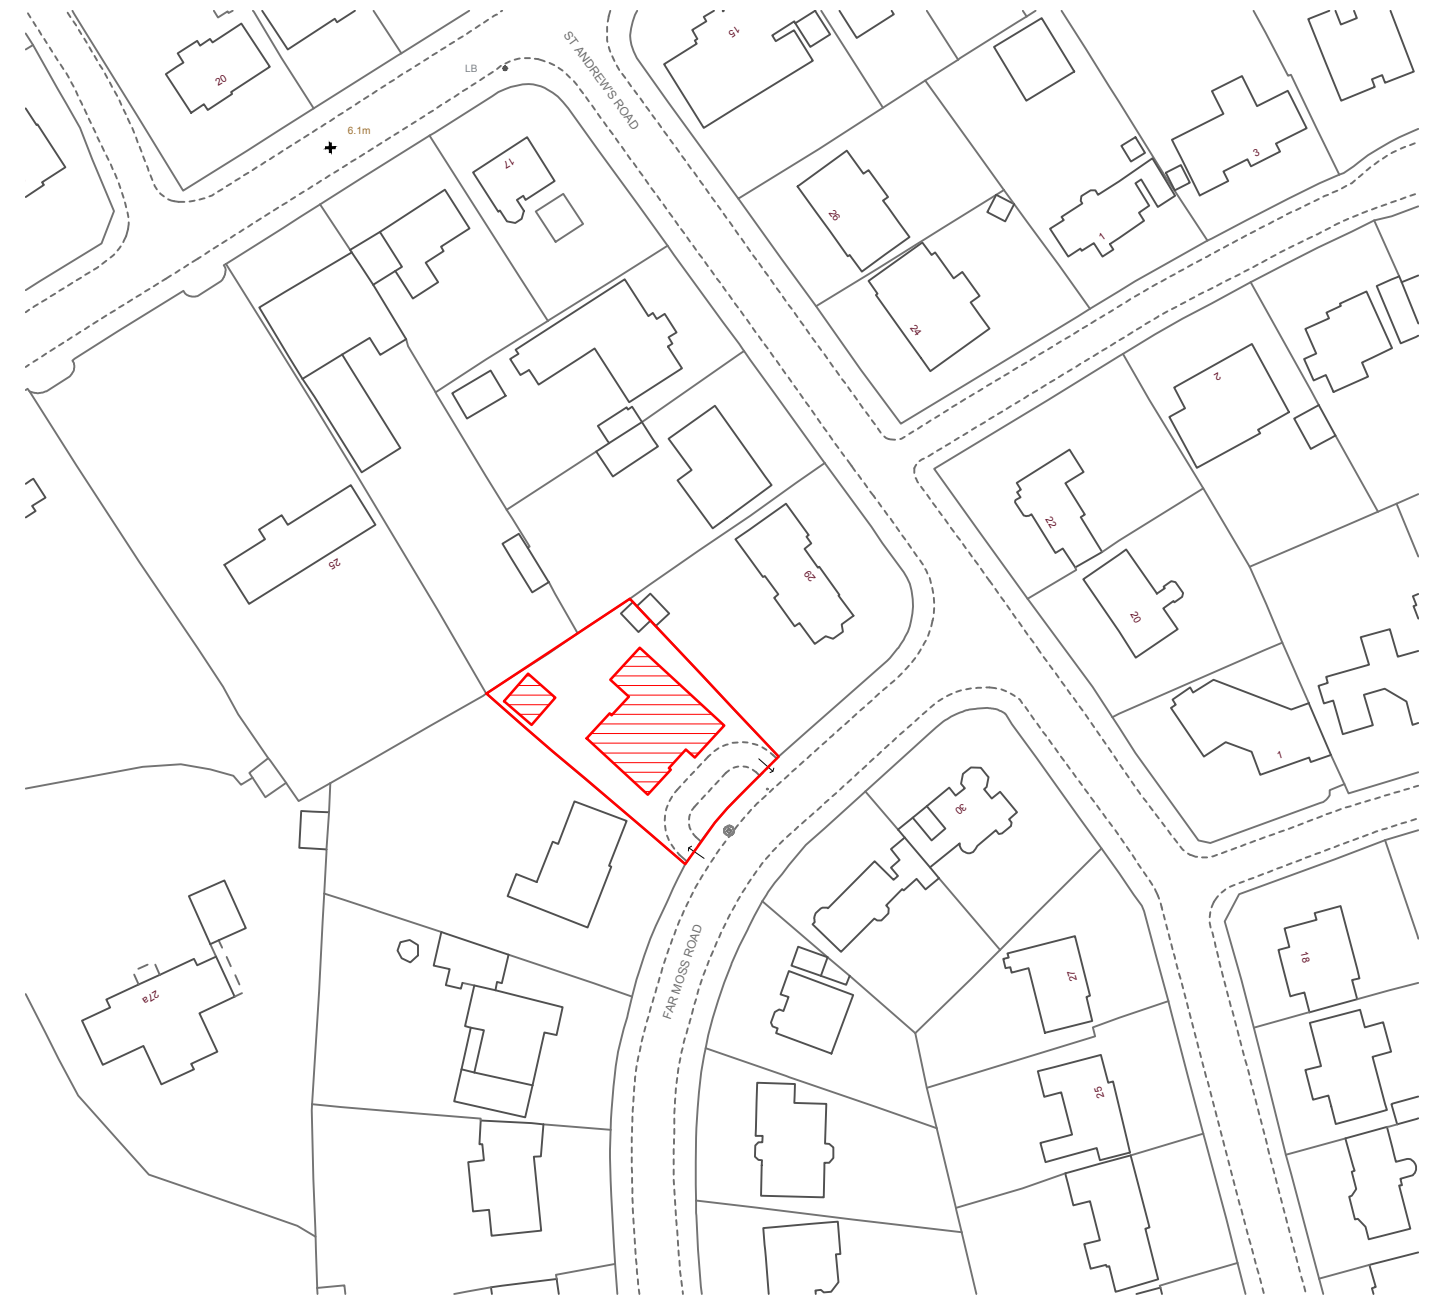

Proposed Location Plan @ 1:1250

 

| | | |
|---|---|-----------------------------------|
| REVISION NOTES: | | DATE OF REV/BY: |
| | | |
| DIAZ associates 5 CAVENDISH ROAD CROSBY LIVERPOOL L23 6XB TEL+FAX 0151 931 1339 | JOB TITLE: 33 Far Moss Road Crosby Liverpool L23 8TG | DWG. NO.: |
| | DWG TITLE: Proposed Site Plan | SCALE: 1:1250 / 1:500 (@A3) |
| | ANTHONY H. DIAZ B.A., DIP ARCH R.I.B.A. CHARTERED ARCHITECT & INTERIOR DESIGNER | DATE: 16.05.23 |
| | PLANNING REF: DC/2020/..... | |