





Proposed First Floor Plan 1:100

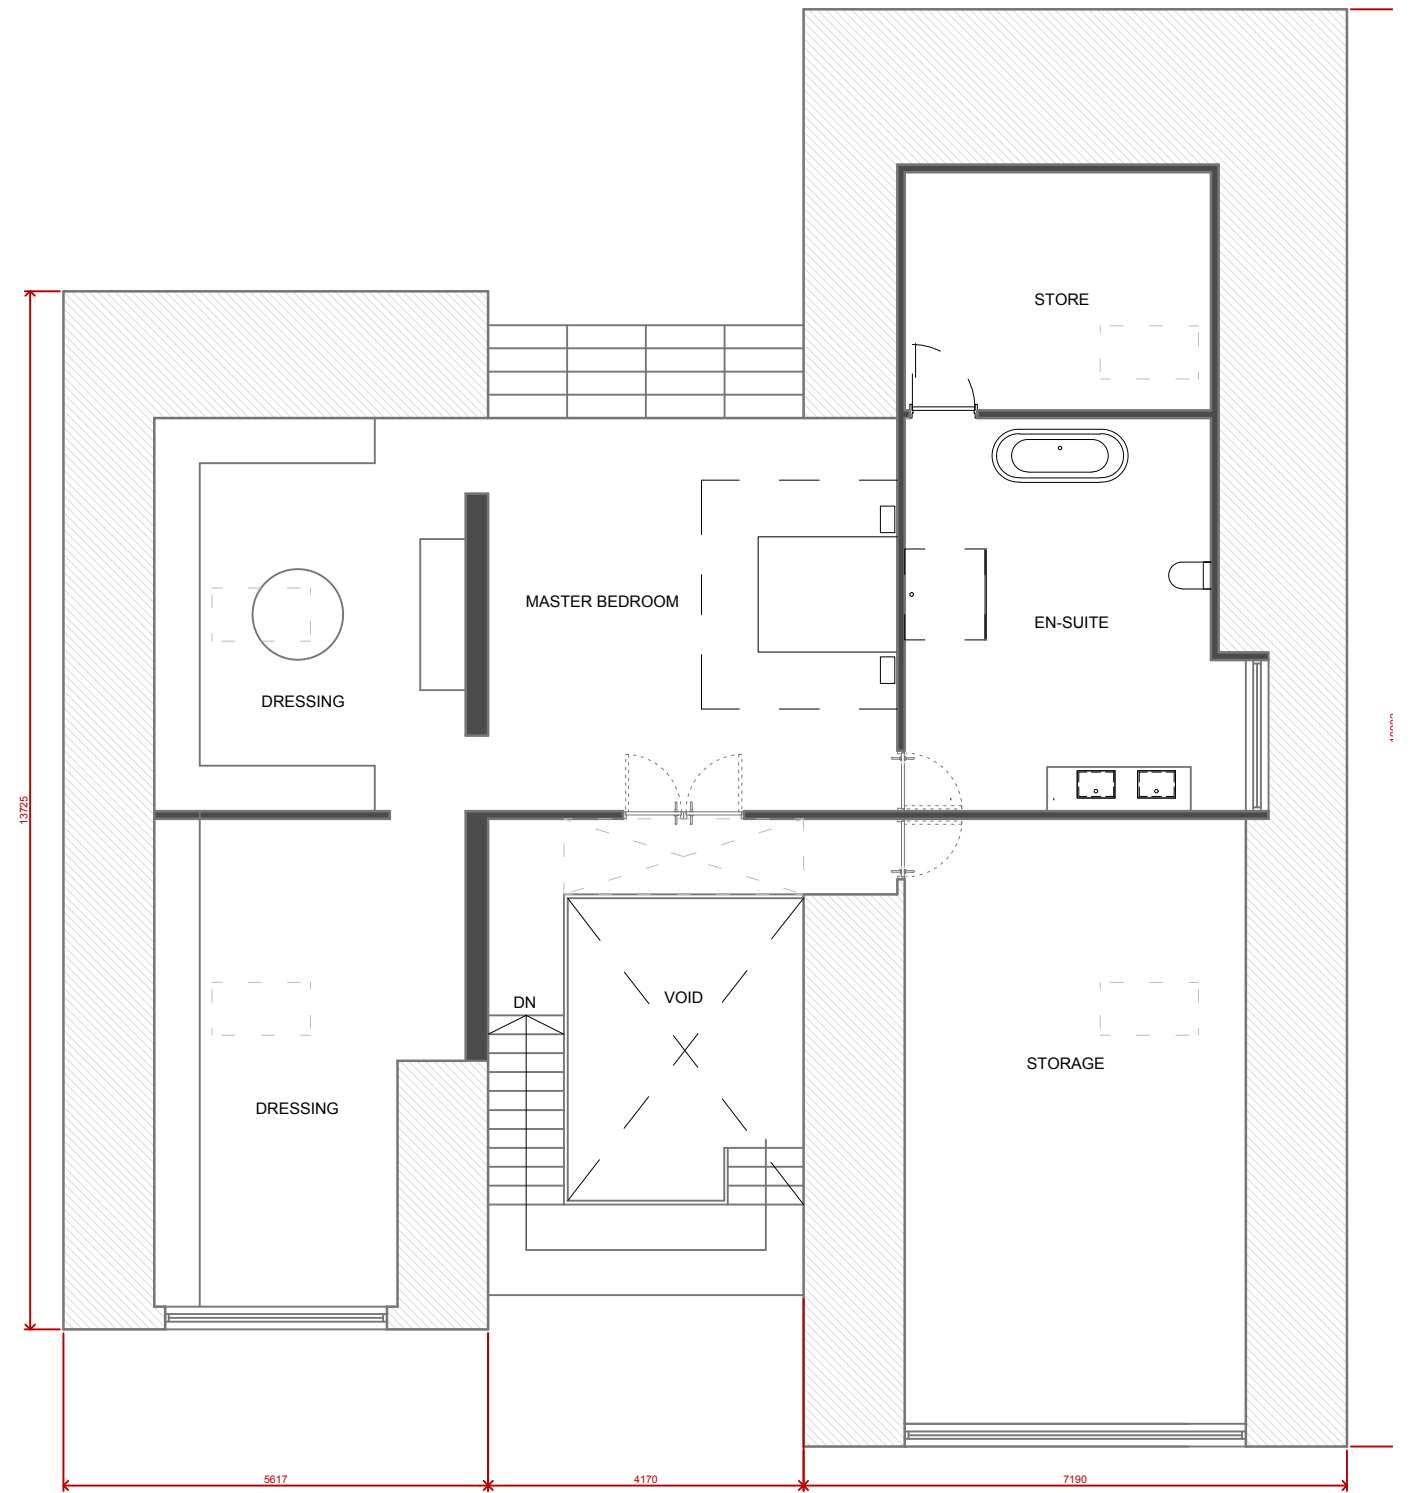

Proposed Second Floor Plan 1:100

 

REVISION NOTES:		DATE OF REV/BY:
		DWG. NO.:
5 CAVENDISH ROAD CROSBY LIVERPOOL L23 6XB TEL+FAX 0151 931 1339		713-04
JOB TITLE: 33 Far Moss Road Crosby Liverpool L23 8TG		SCALE:
DWG TITLE: Proposed First and Second Floor Plan		1:100
ANTHONY H. DIAZ B.A., DIP ARCH R.L.B.A., CHARTERED ARCHITECT & INTERIOR DESIGNER		DATE:
PLANNING REF: DC/2020/.....		16.05.23