




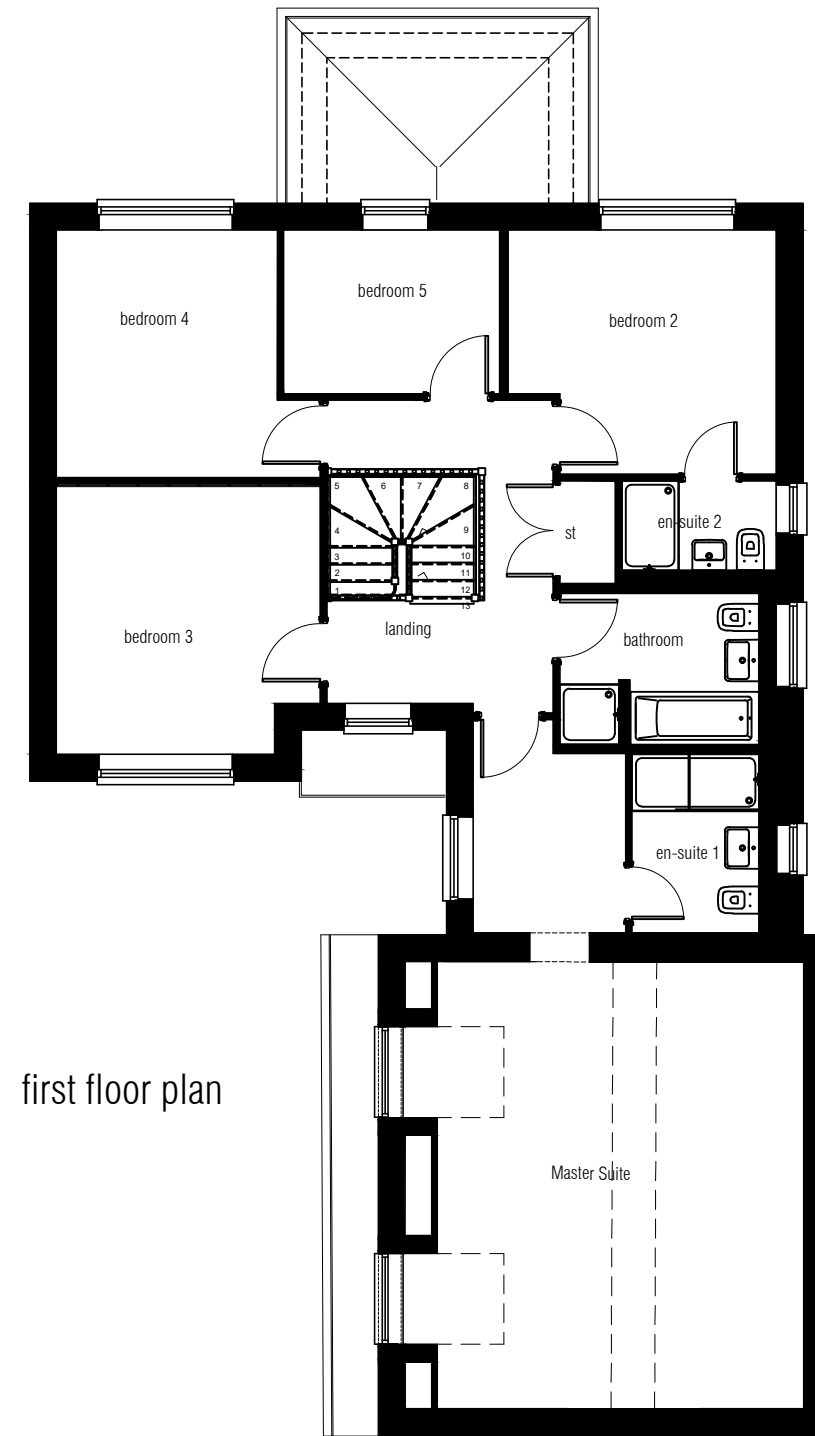

1 : 100

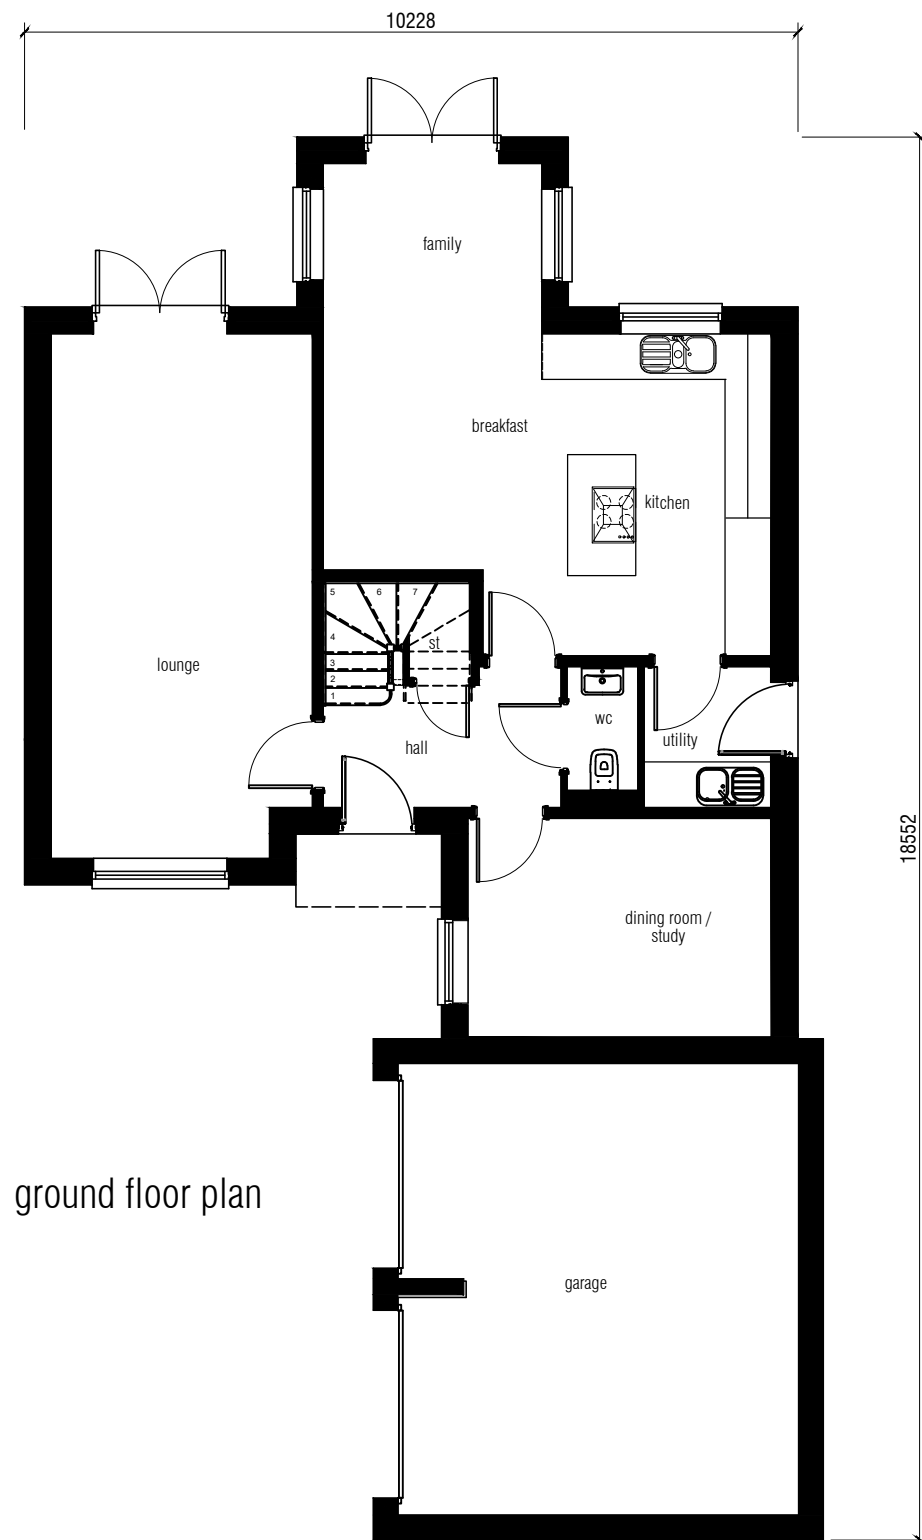

REV	DESCRIPTION	DATE
-----	-------------	------

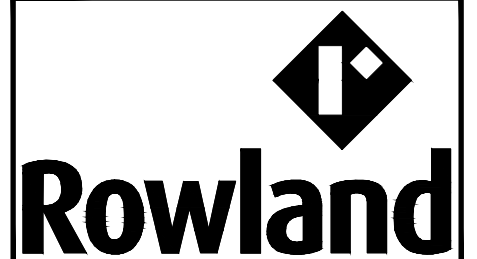

Rowland Homes Limited
 Farington House, Stanfield Business Park, Stanfield Lane,
 Leyland, Lancashire PR25 4UA
 Tel: 01772 621166 Fax: 01772 623552 www.rowland.co.uk

DRAWING
KINGSWOOD B HOUSE TYPE

PROJECT
PLANNING DRAWING - FLOOR PLANS

SCALE	1:100	REV.		DRAWING No.	
DATE	JUNE 23			HT174/P21/1	
DRAWN	MCK				