




FRONT ELEVATION




SIDE ELEVATION



REAR ELEVATION

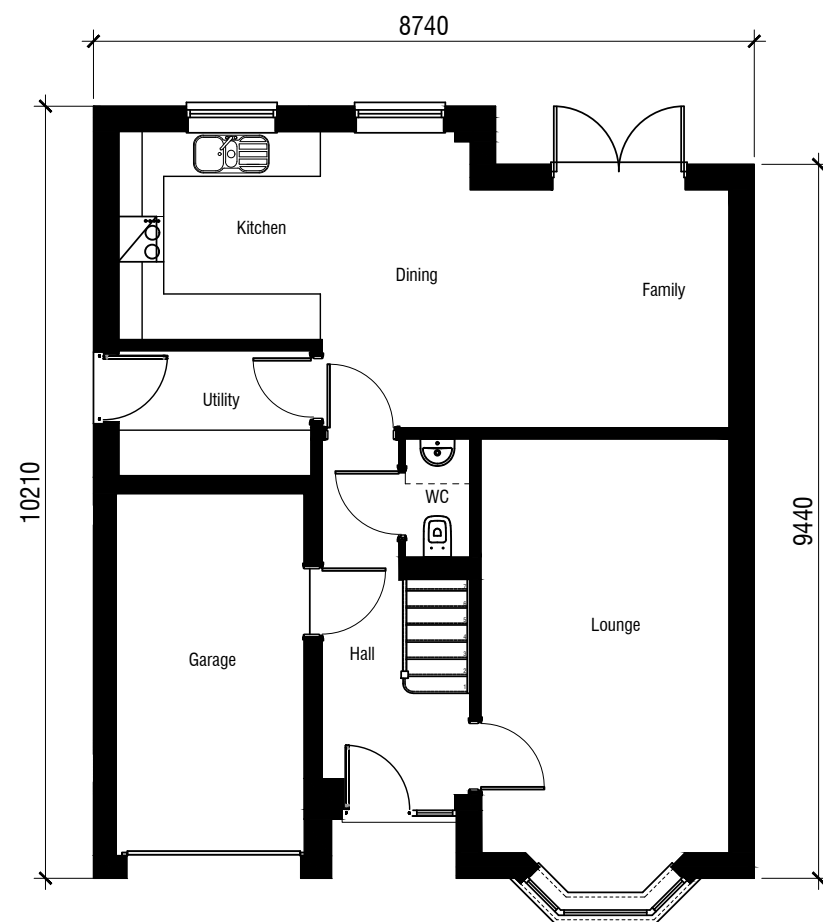


GROUND FLOOR PLAN

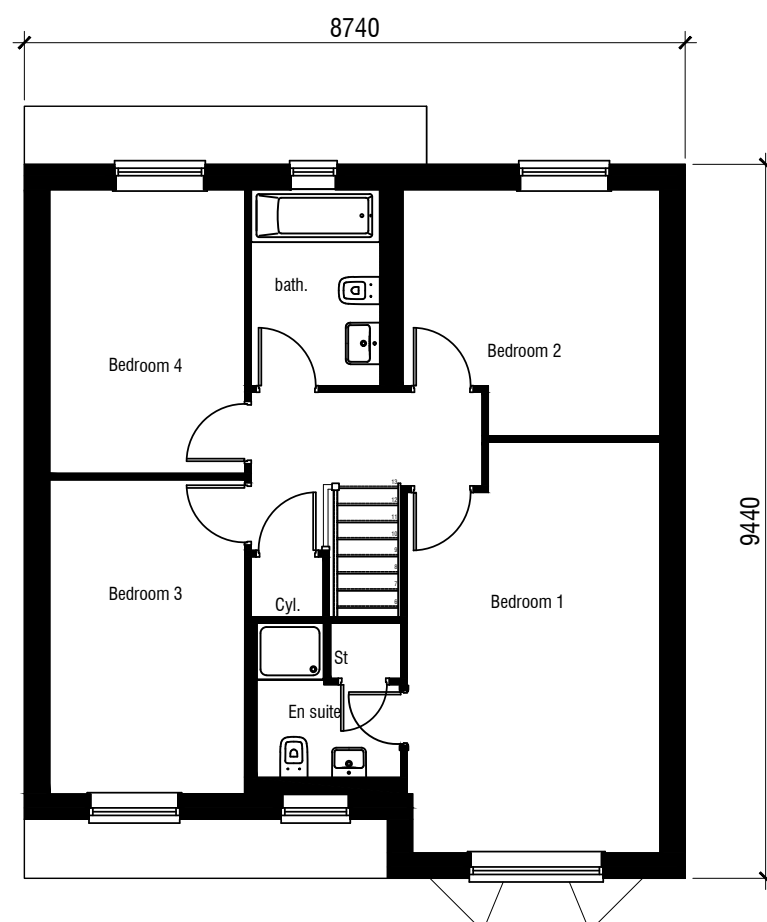

FIRST FLOOR PLAN




SIDE ELEVATION

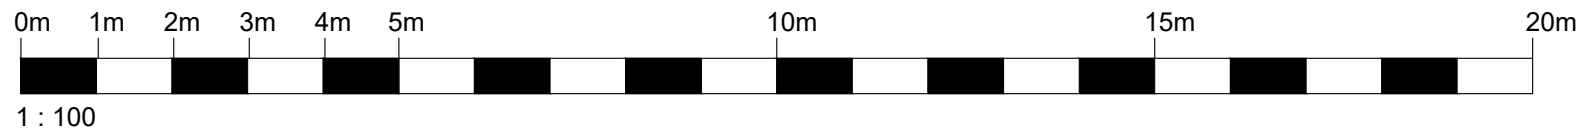

1 : 100

FLOOR AREA - 129.53sqm / 1394sqft

REV	DESCRIPTION	DATE
A	Low level roofs updated	14.08.18
B	Art Stone cills added to bay window.	18.06.19

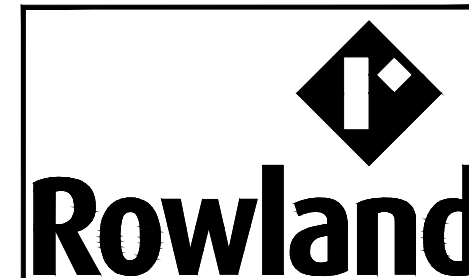

<b>Rowland Homes Limited</b>			
Farington House, Stanfield Business Park, Stanfield Lane, Leyland, Lancashire PR25 4UA			
Tel: 01772 621166 Fax: 01772 623552 www.rowland.co.uk			
DRAWING			
HATTON HOUSE TYPE			
PROJECT			
PLANNING DRAWINGS			
ART STONE HEADS & CILLS V2			
SCALE	1:100 @ A3	REV.	B
DATE	FEB '17	DRAWING No.	HT139/P/115
DRAWN	RHL		