


NOTES




FRONT ELEVATION

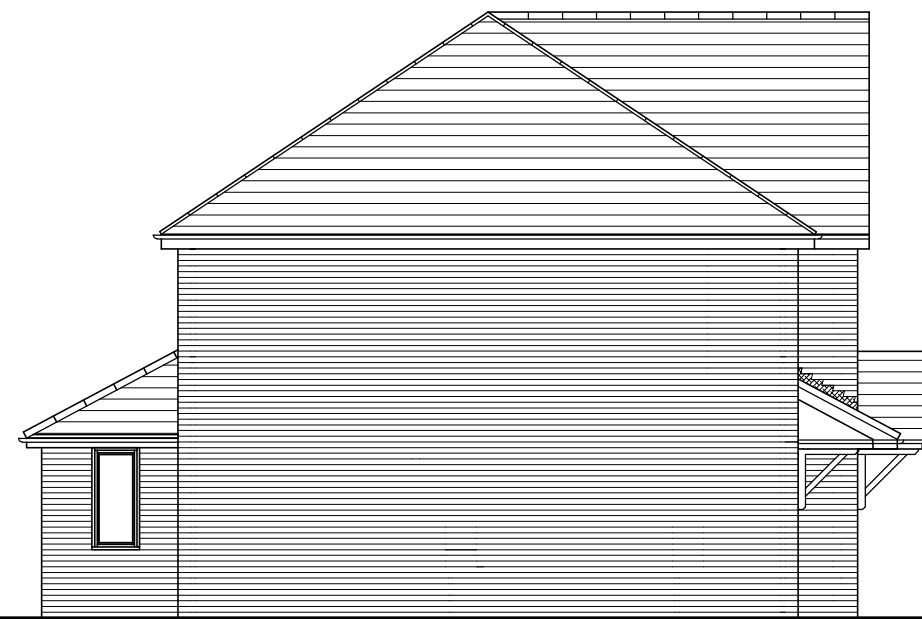

SIDE ELEVATION




REAR ELEVATION

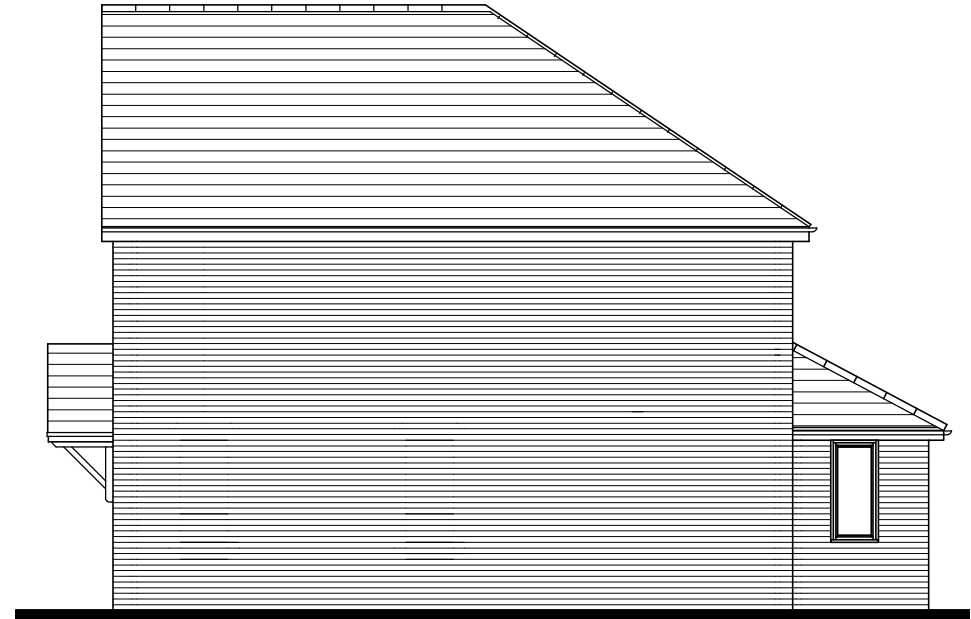


SIDE ELEVATION


Area: 146.80m² / 1,580ft²

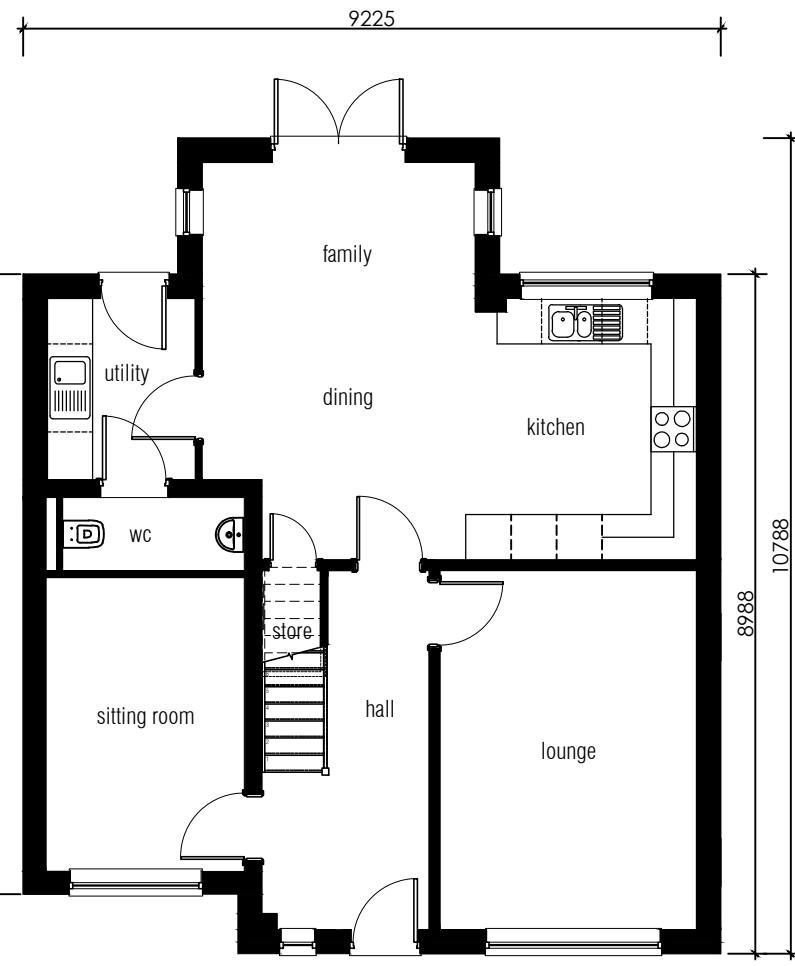


GROUND FLOOR

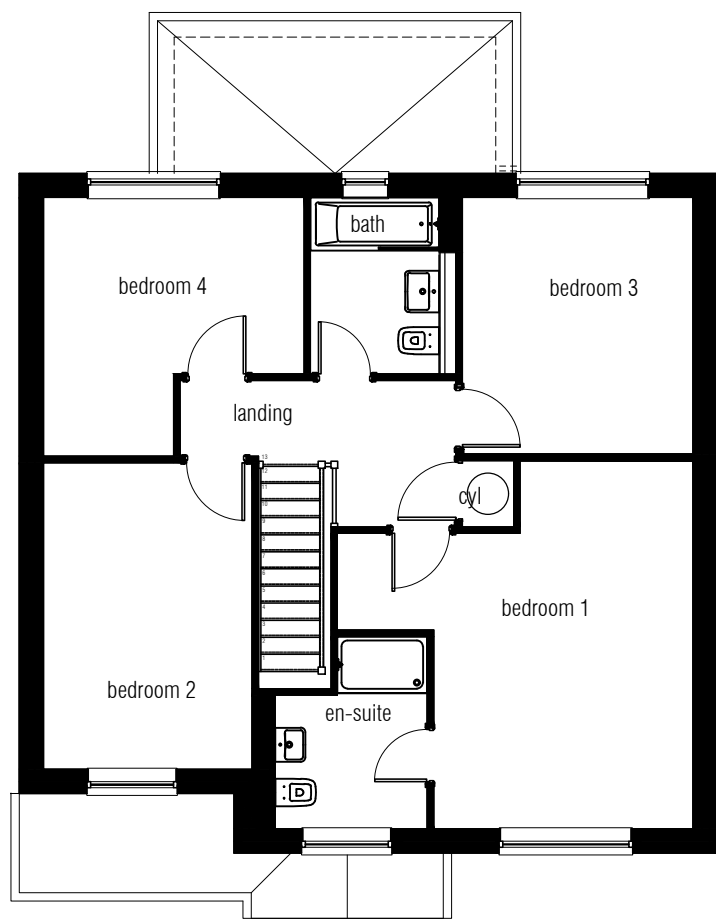

FIRST FLOOR

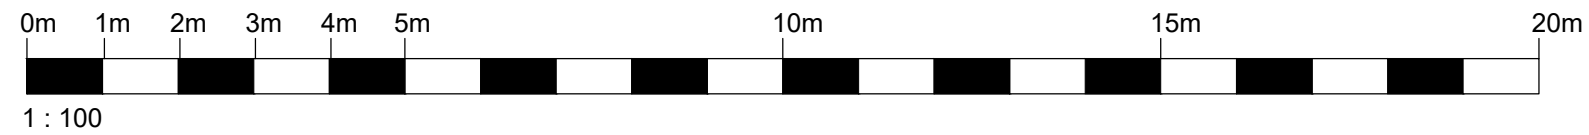

REV	DESCRIPTION	DATE

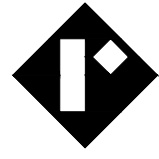

Rowland

Rowland Homes Limited
 Farington House, Stanifield Business Park, Stanifield Lane,
 Leyland, Lancashire PR25 4UA
 Tel: 01772 621166 Fax: 01772 623552 www.rowland.co.uk

DRAWING
ARLEY HOUSE TYPE

PROJECT
PLANNING DRAWING

SCALE	1:100 @ A3	REV.		DRAWING No.	HT186/P/1
DATE	FEB '21				
DRAWN	RHL				