


NOTES




FRONT ELEVATION

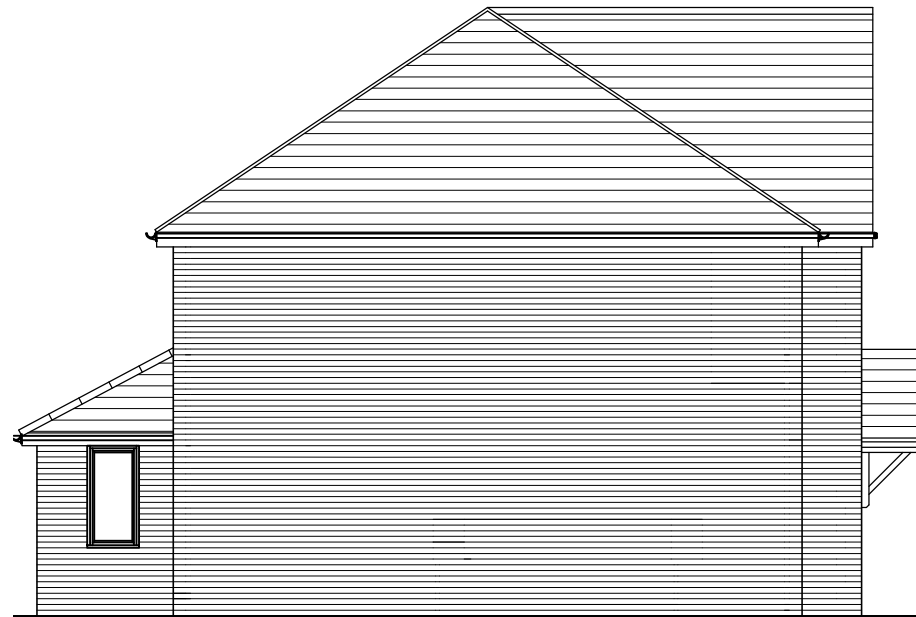


SIDE ELEVATION




REAR ELEVATION

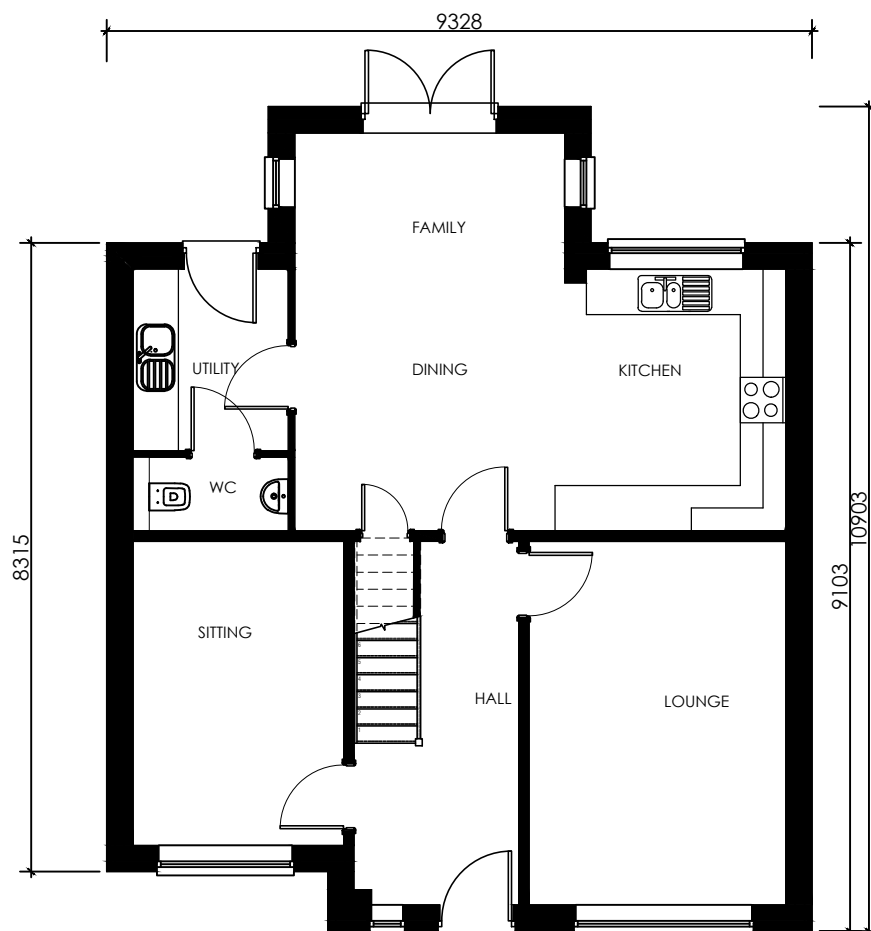


GROUND FLOOR

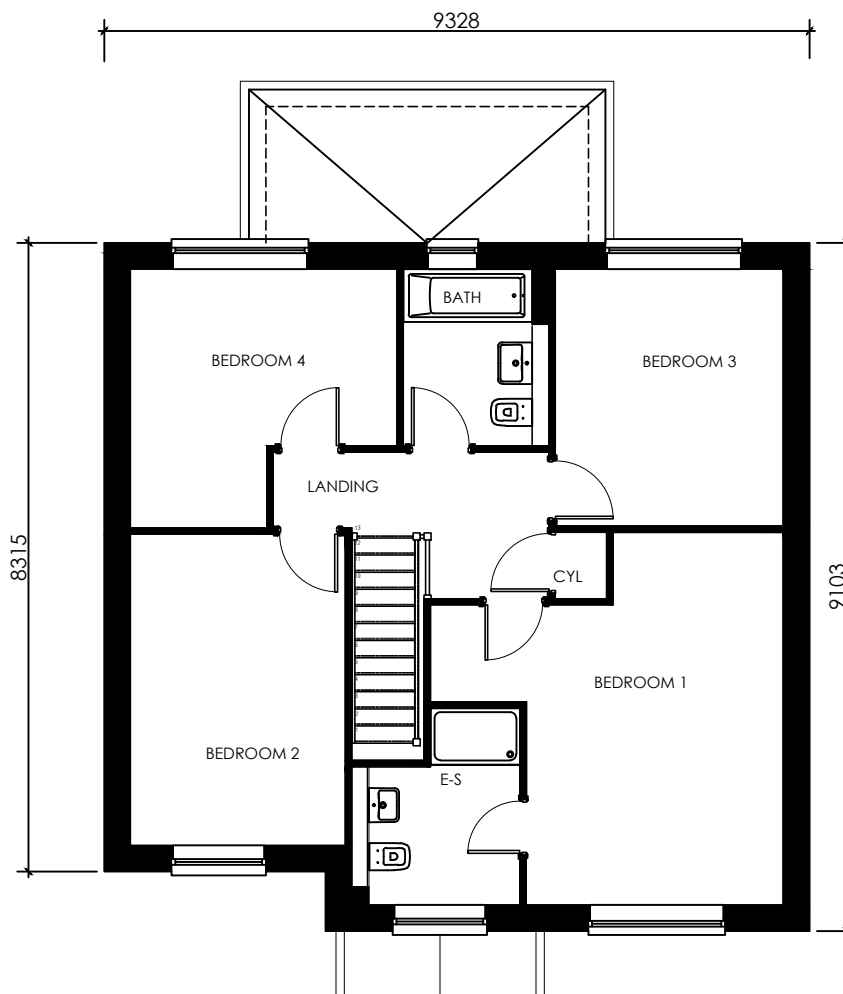


FIRST FLOOR

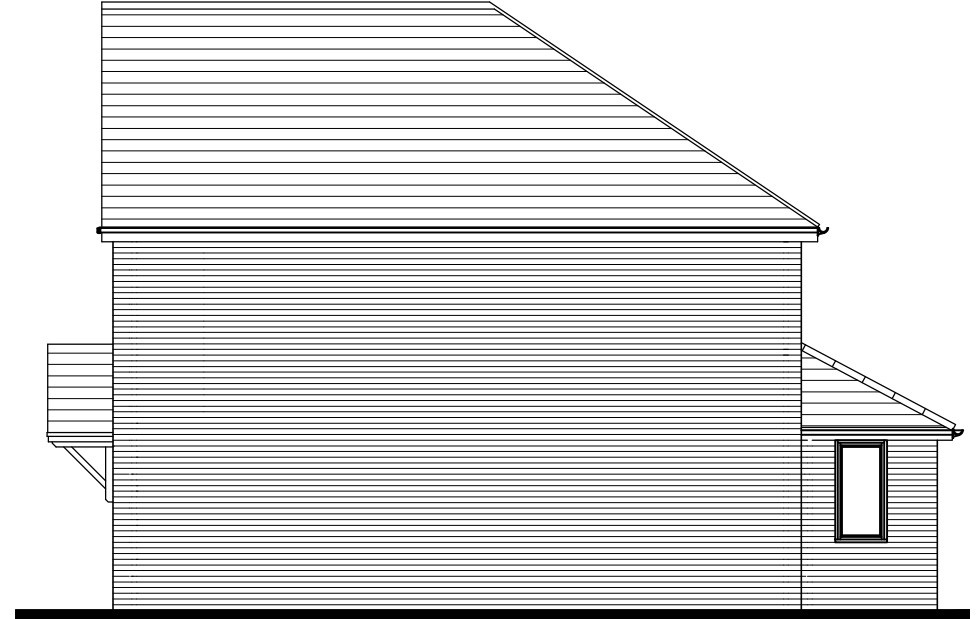

SIDE ELEVATION

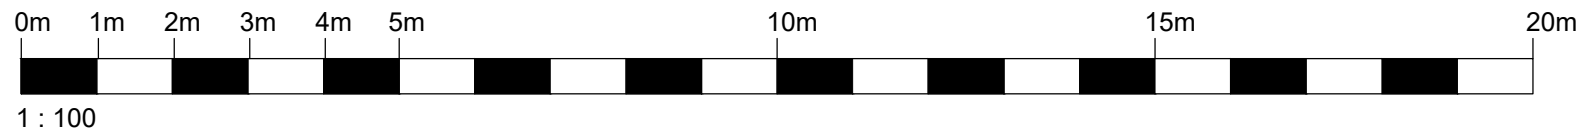

1 : 100

REV	DESCRIPTION	DATE
 <b>Rowland</b> Rowland Homes Limited Farington House, Stanfield Business Park, Stanfield Lane, Leyland, Lancashire PR25 4UA Tel: 01772 621166 Fax: 01772 623552 www.rowland.co.uk		
DRAWING		
PLANNING DRAWING - TUDOR		
PROJECT		
ARLEY B		
SCALE	1:100 @ A3	REV.
DATE	JULY '23	DRAWING No.
DRAWN	MPSL	HT186/P21/2