


NOTES




FRONT ELEVATION

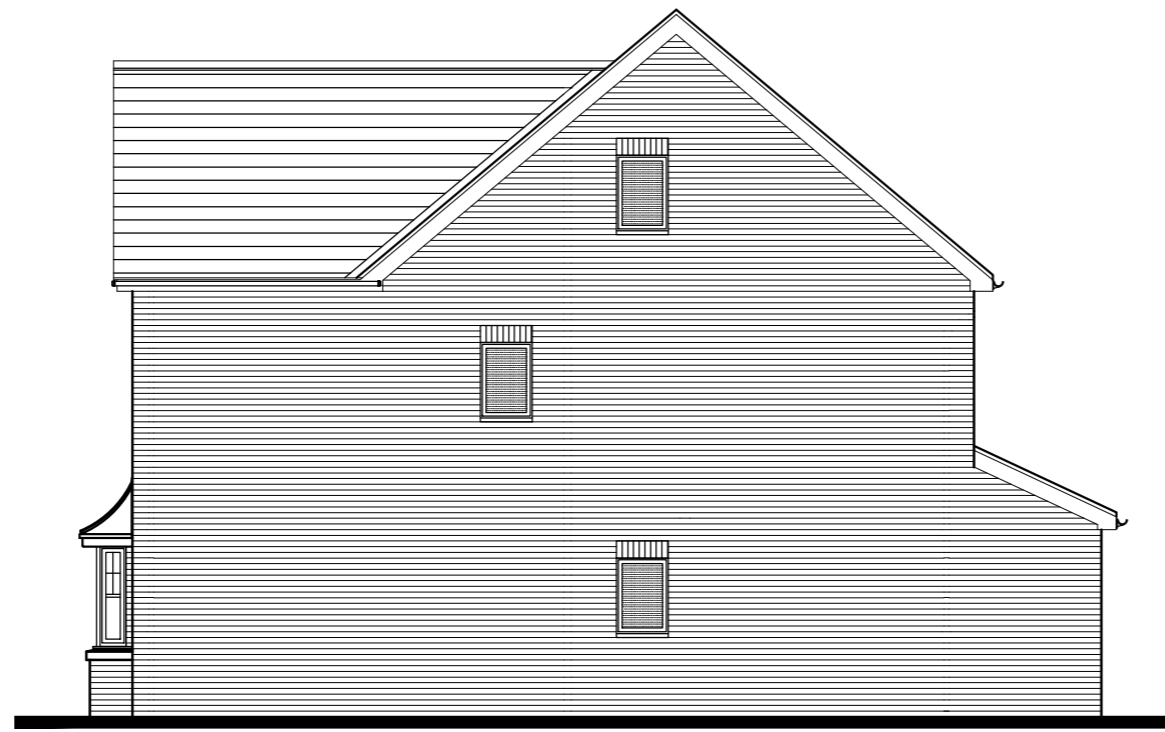





SIDE ELEVATION




REAR ELEVATION

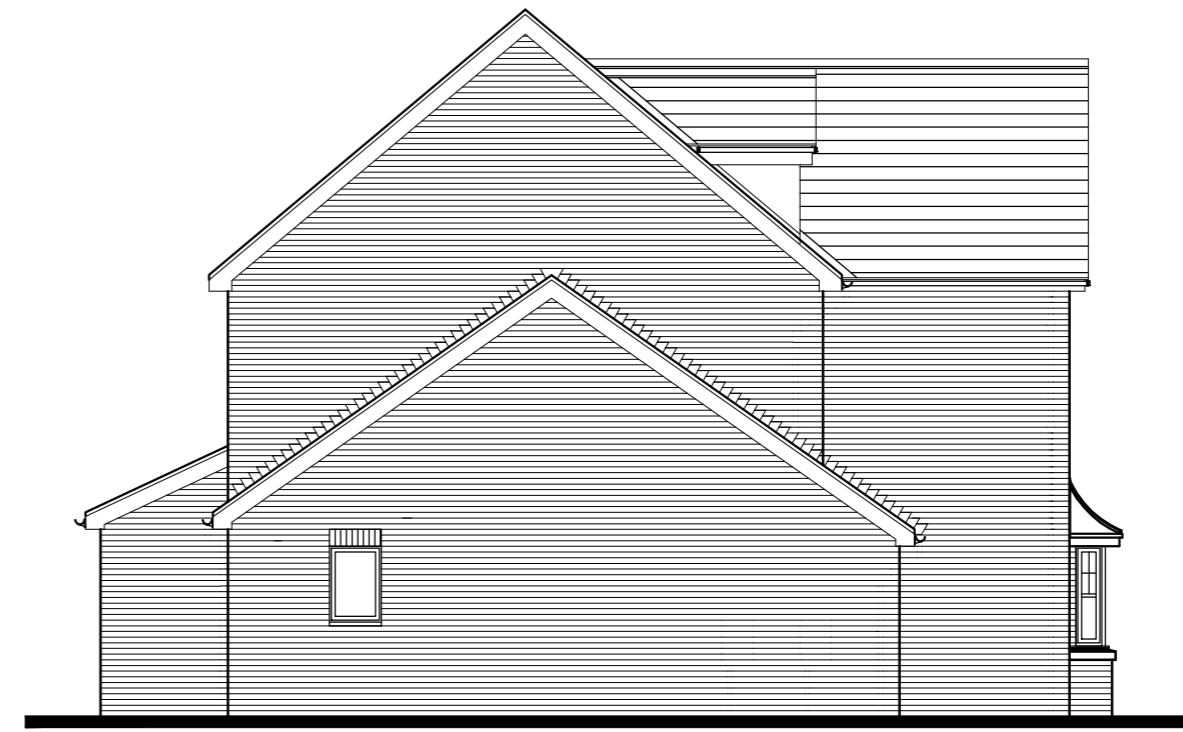

SIDE ELEVATION

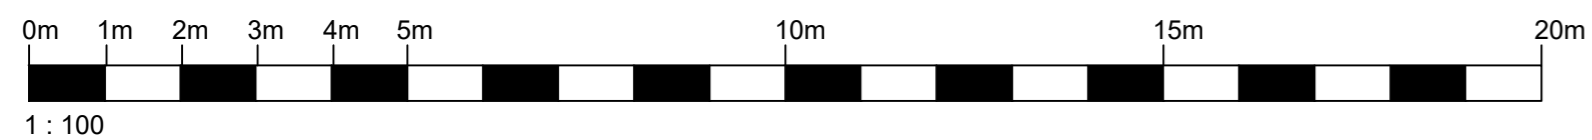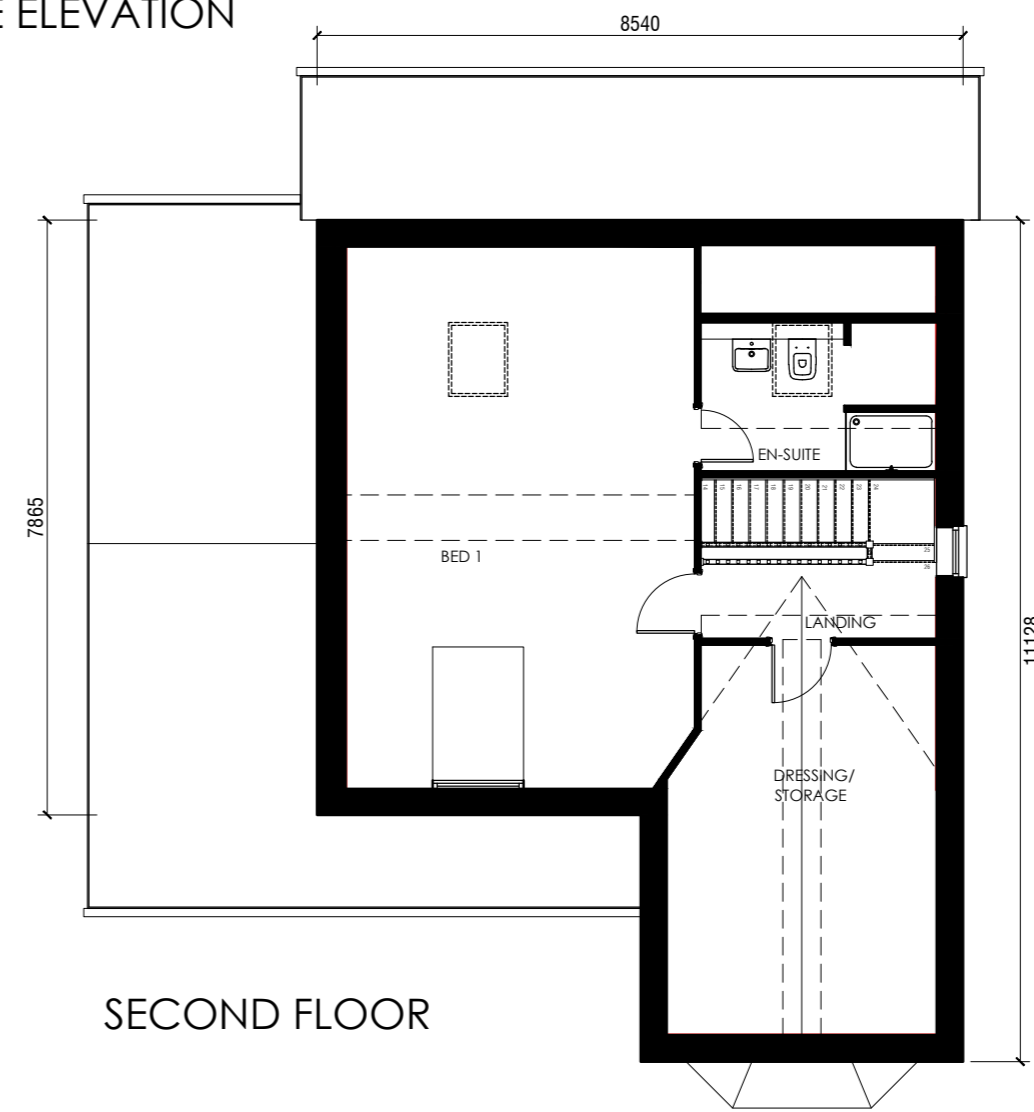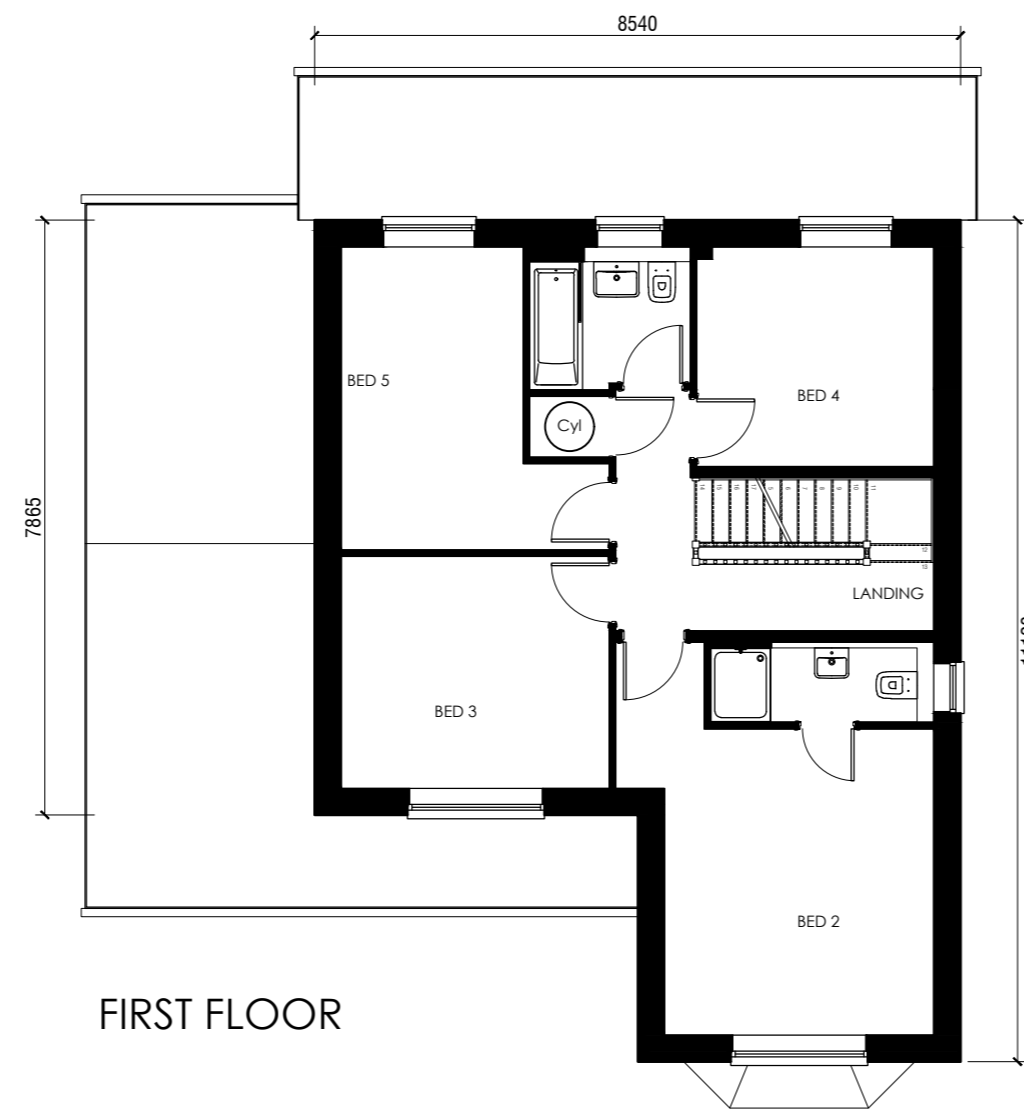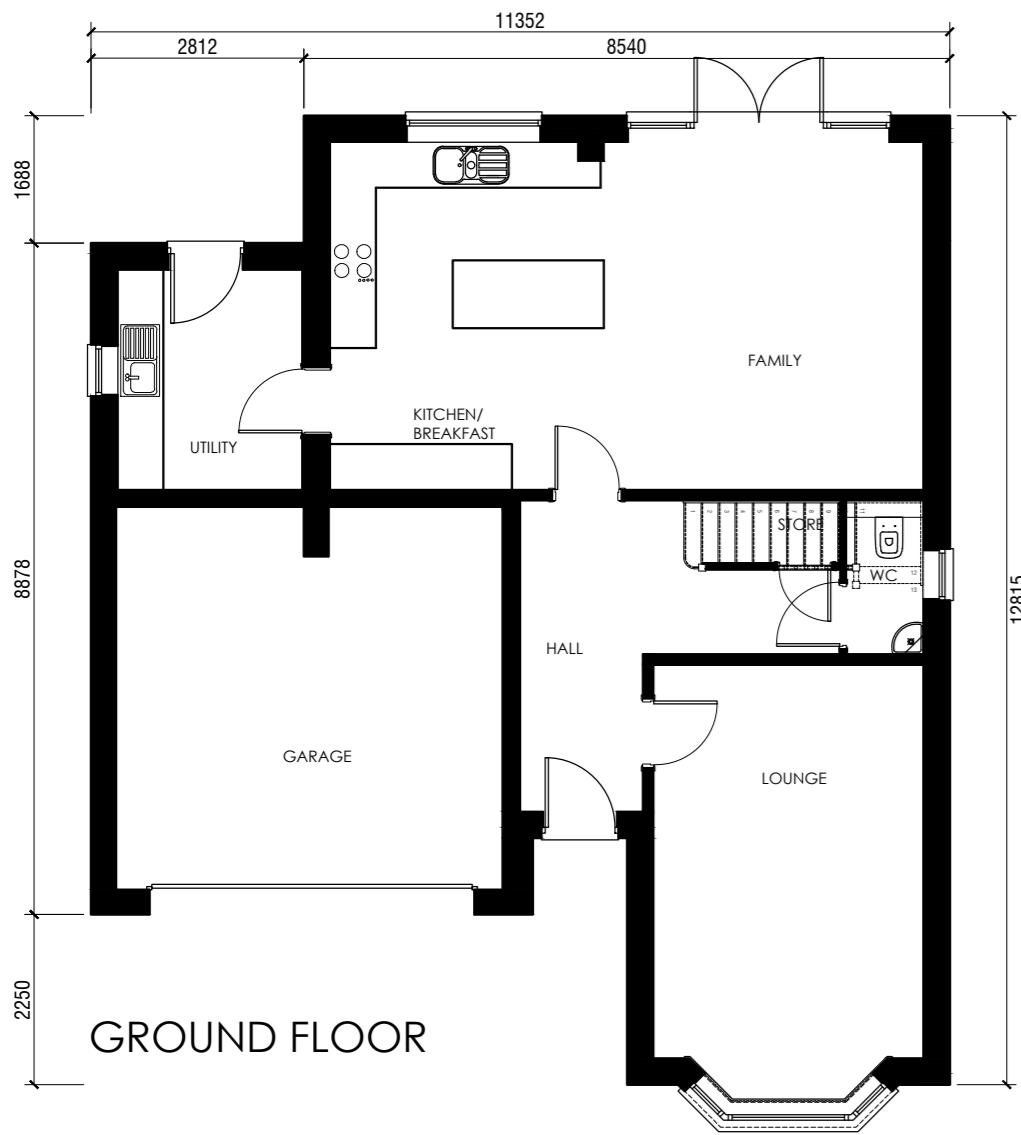

REV	DESCRIPTION	DATE

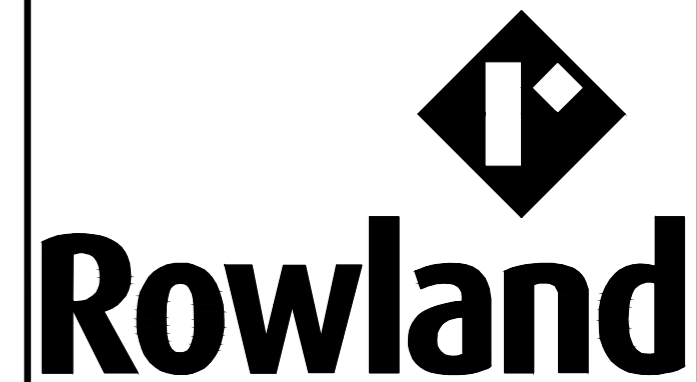

Rowland Homes Limited
 Farington House, Stanfield Business Park, Stanfield Lane,
 Leyland, Lancashire PR25 4UA
 Tel: 01772 621166 Fax: 01772 623552 www.rowland.co.uk

DRAWING
PLANNING DRAWING

PROJECT
REGENCY B

SCALE	1:50 @ A2	REV.	DRAWING No.
DATE	MAY 23		HT142/P21/1
DRAWN	MPSL		