




FRONT ELEVATION




REAR ELEVATION




SIDE ELEVATION

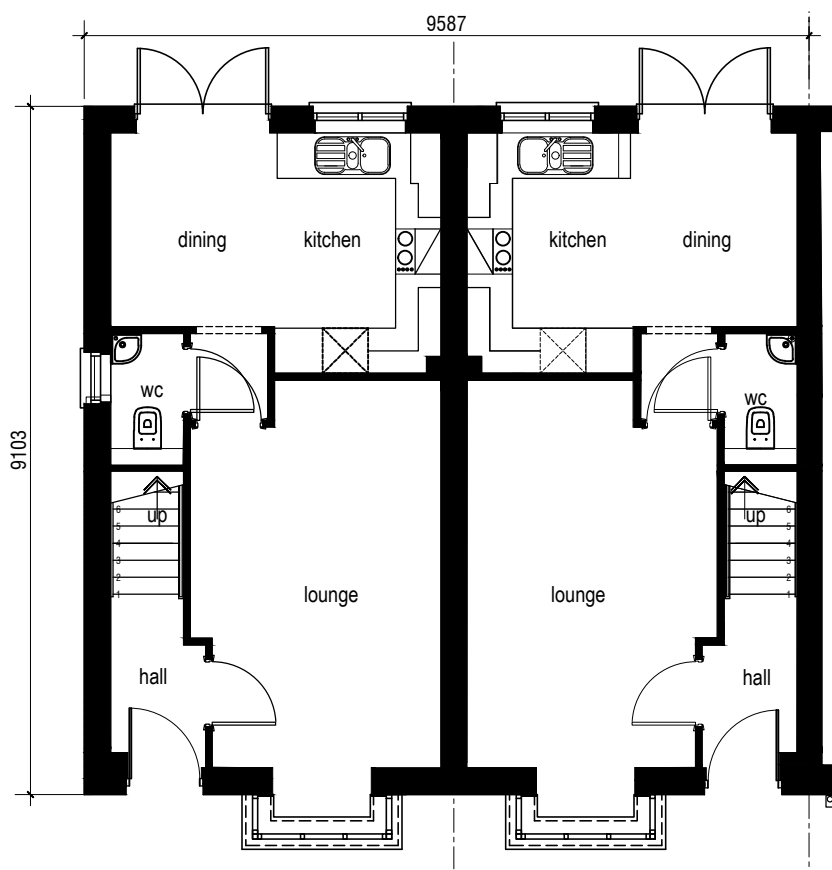

GROUND FLOOR PLAN

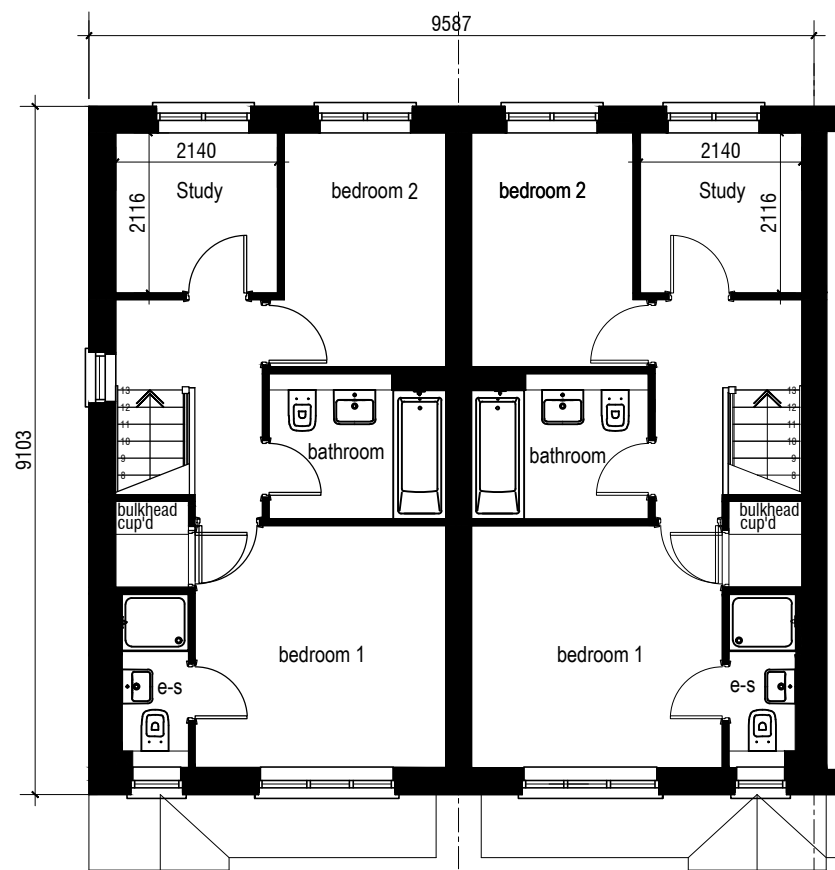

FIRST FLOOR PLAN

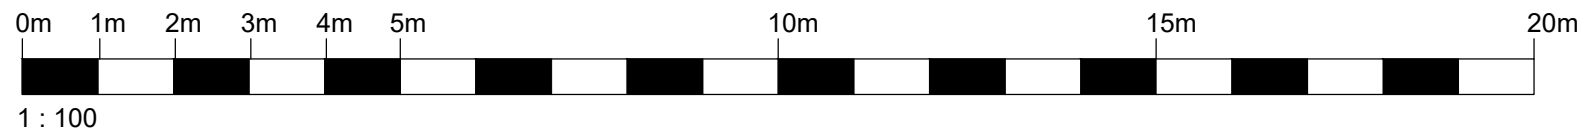

1 : 100

REV	DESCRIPTION	DATE
 Rowland Rowland Homes Limited Farington House, Stanfield Business Park, Stanfield Lane, Leyland, Lancashire PR25 4UA Tel: 01772 621166 Fax: 01772 623552 www.rowland.co.uk		
DRAWING		
RIVINGTON B		
PROJECT		
PLANNING DRAWING		
SCALE	1:100 @ A3	REV.
DATE	JULY 23	
DRAWN	RHL	
DRAWING No.		HT192/P21/1