



GROUND FLOOR PLAN

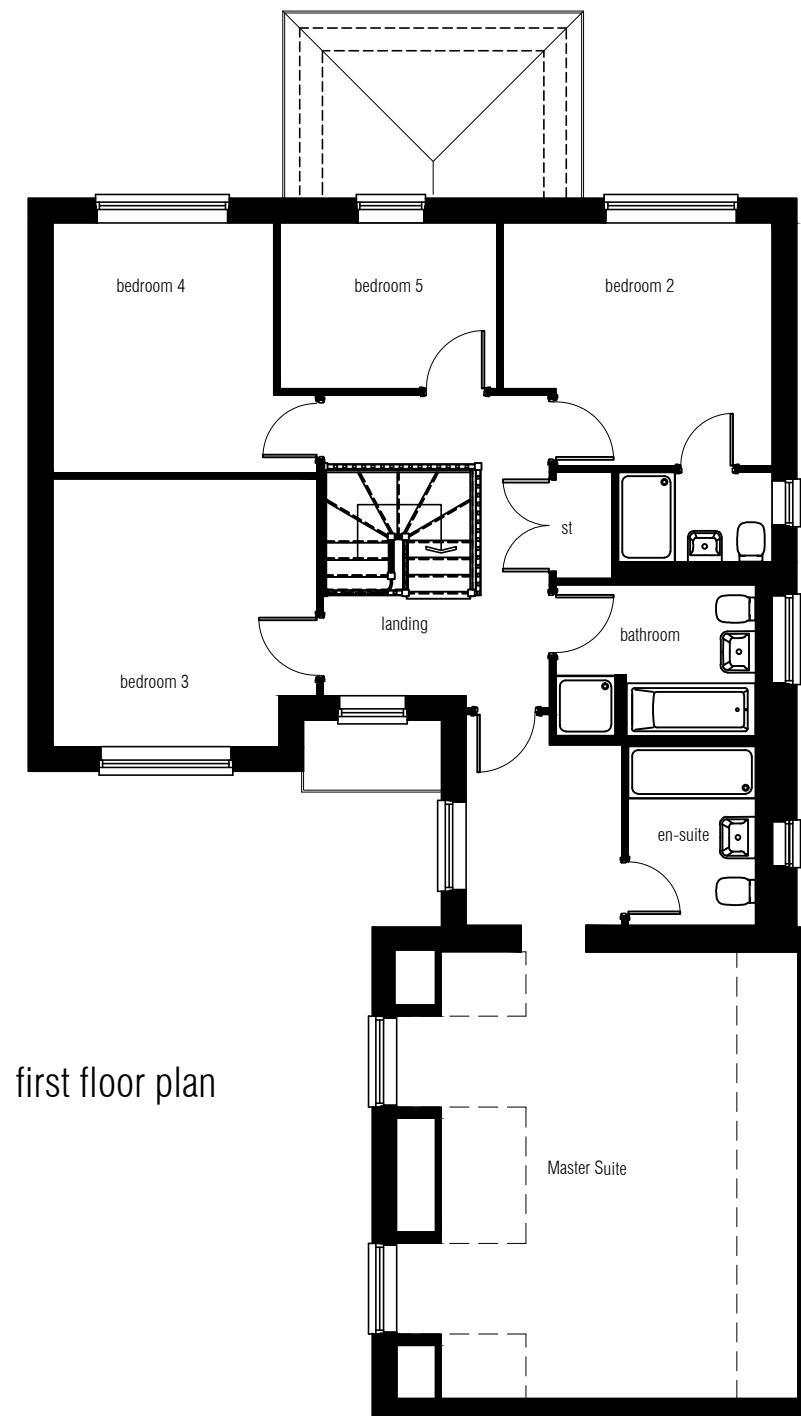

FIRST FLOOR PLAN

NOTES			
REV	DESCRIPTION	DATE	
<div style="text-align: center;">  <h1 style="margin: 0;">Rowland</h1> <p>Rowland Homes Limited Farington House, Stanifield Business Park, Stanifield Lane, Leyland, Lancashire PR25 4UA Tel: 01772 621166 Fax: 01772 623552 www.rowland.co.uk</p> </div>			
DRAWING			
KINGSWOOD HOUSE TYPE			
PROJECT			
PLANNING DRAWING FLOOR PLANS			
SCALE	1:100 @ A3	REV.	-
DATE	OCT '18		
DRAWN	MCK/RH		
			DRAWING No. HT174/P/1