

NOTES




FRONT ELEVATION




SIDE ELEVATION




REAR ELEVATION

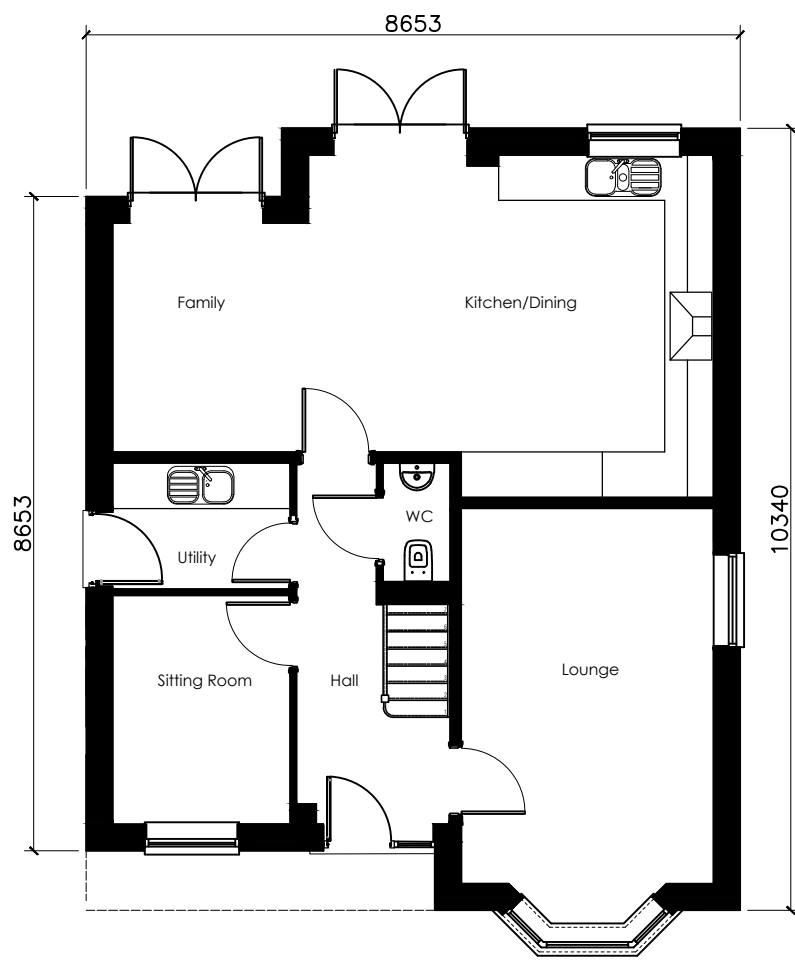


GROUND FLOOR

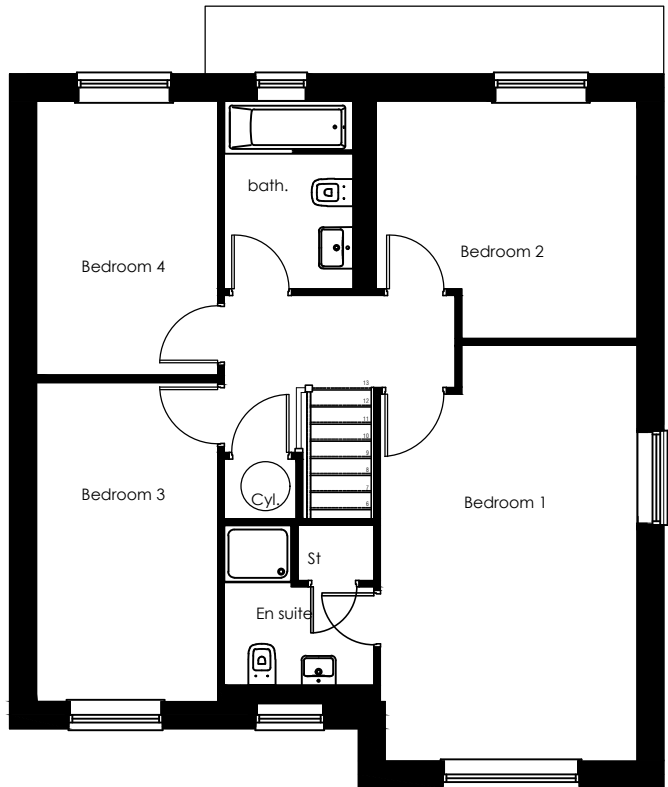


FIRST FLOOR

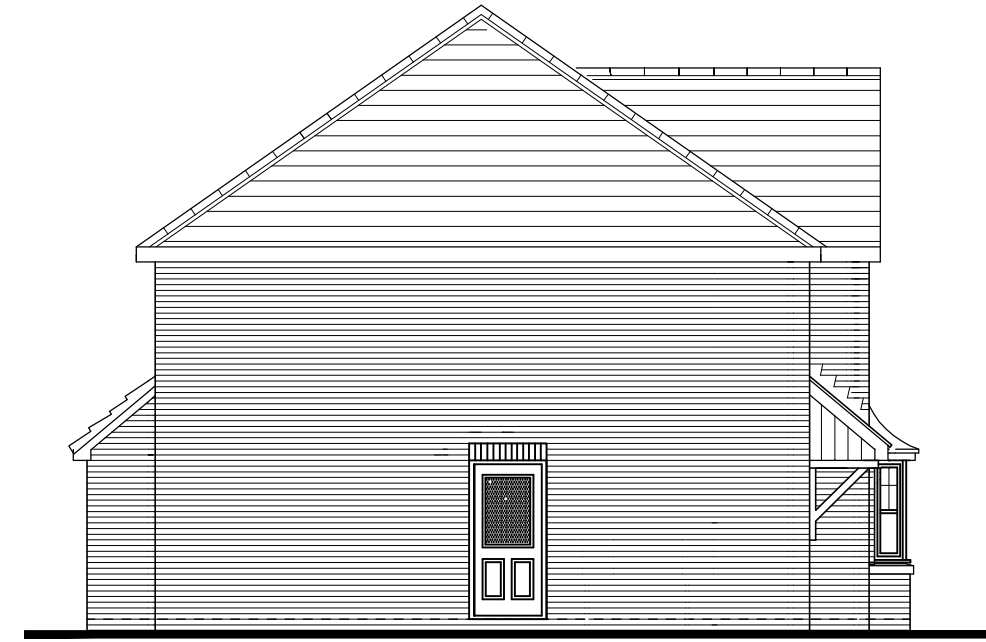

SIDE ELEVATION

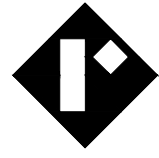REV	DESCRIPTION	DATE
 <b>Rowland</b> Rowland Homes Limited Farington House, Stanfield Business Park, Stanfield Lane, Leyland, Lancashire PR25 4UA Tel: 01772 621166 Fax: 01772 623552 www.rowland.co.uk		
DRAWING		
BONHAM B		
PROJECT		
PLANNING DRAWING		
with side windows		
SCALE	1:100 @ A3	REV. -
DATE	JUNE 23	DRAWING No.
DRAWN	RH	HT153/P21/2

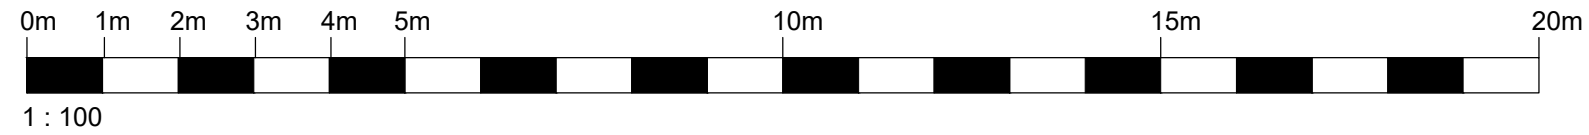

1 : 100