






1 Front Elevation
1:100

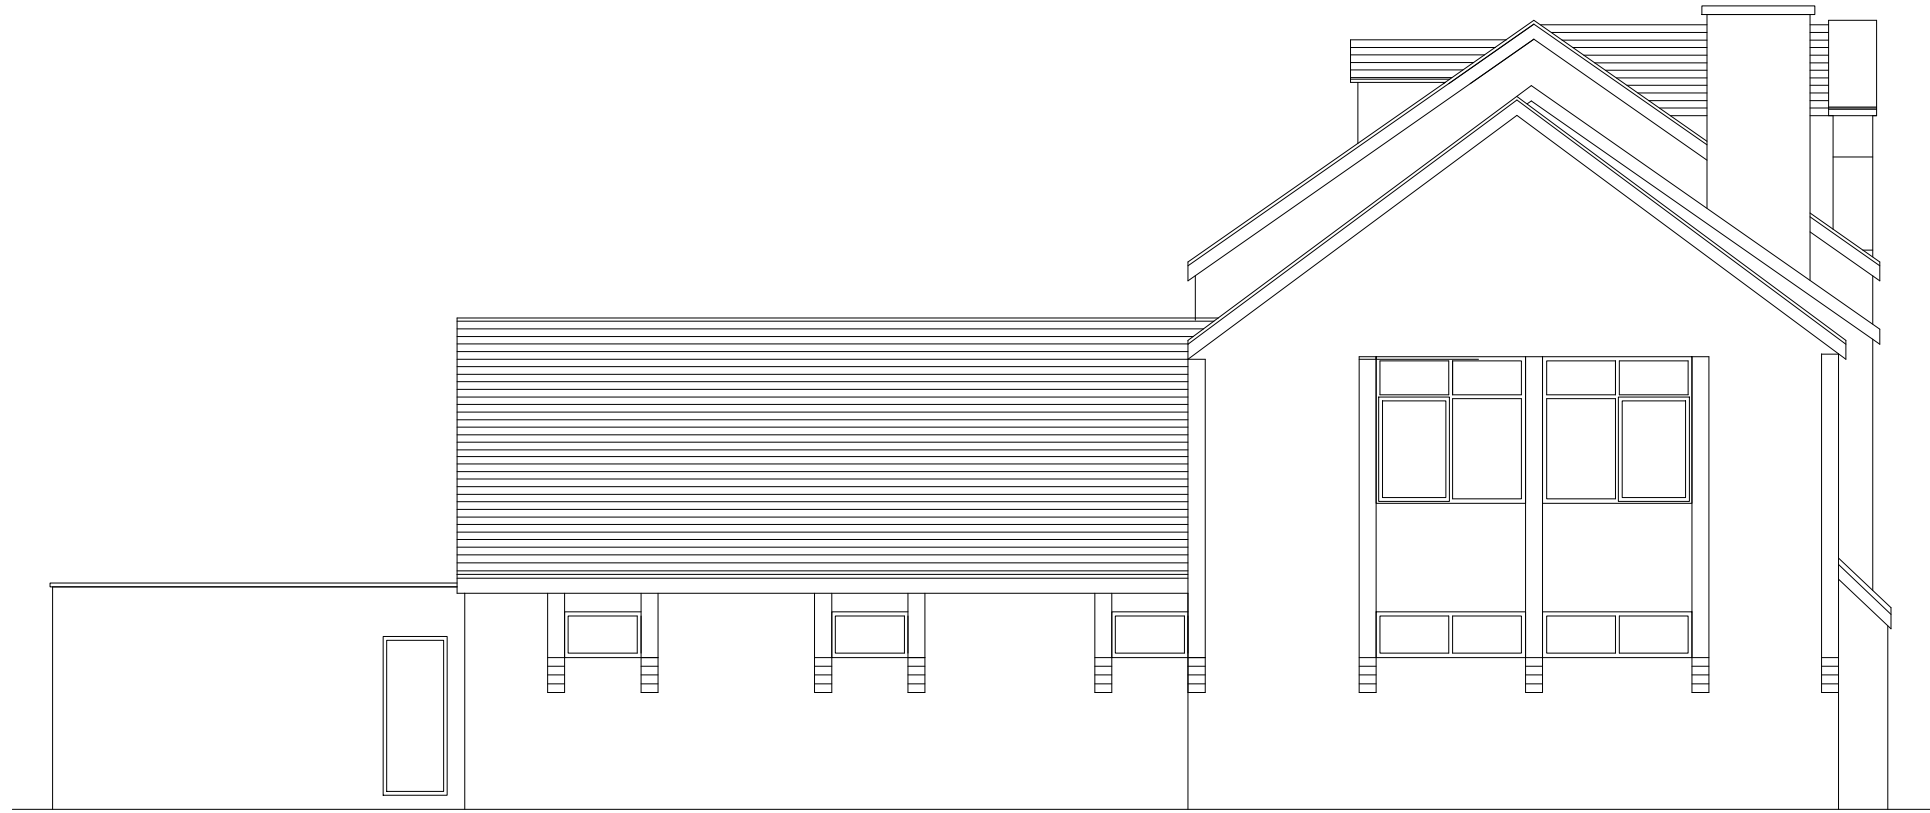

2 Side Elevation
1:100

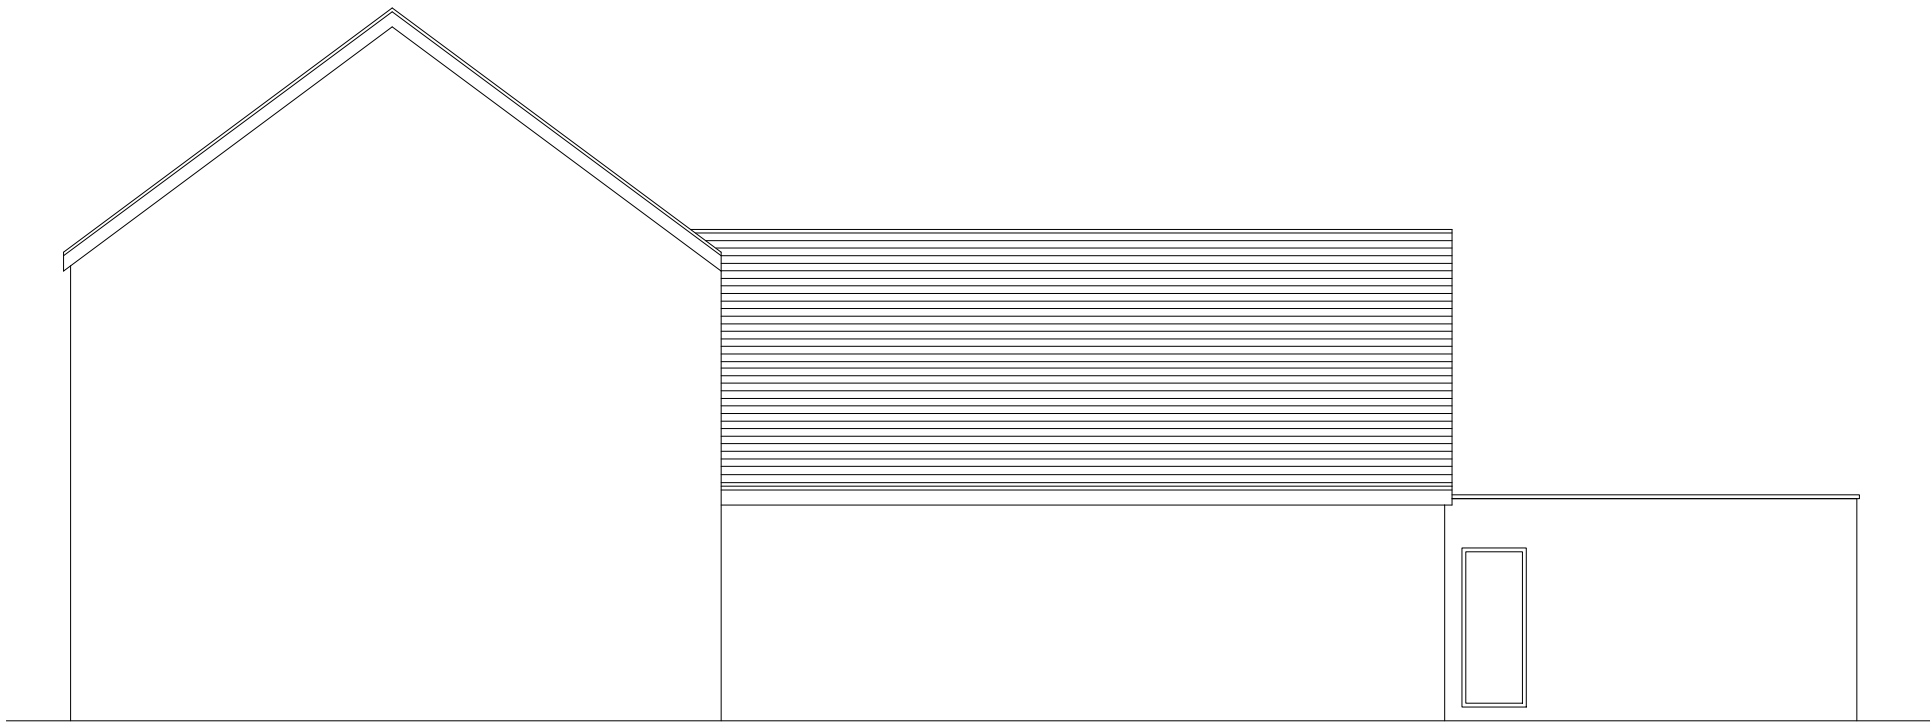

3 Side Elevation
1:100

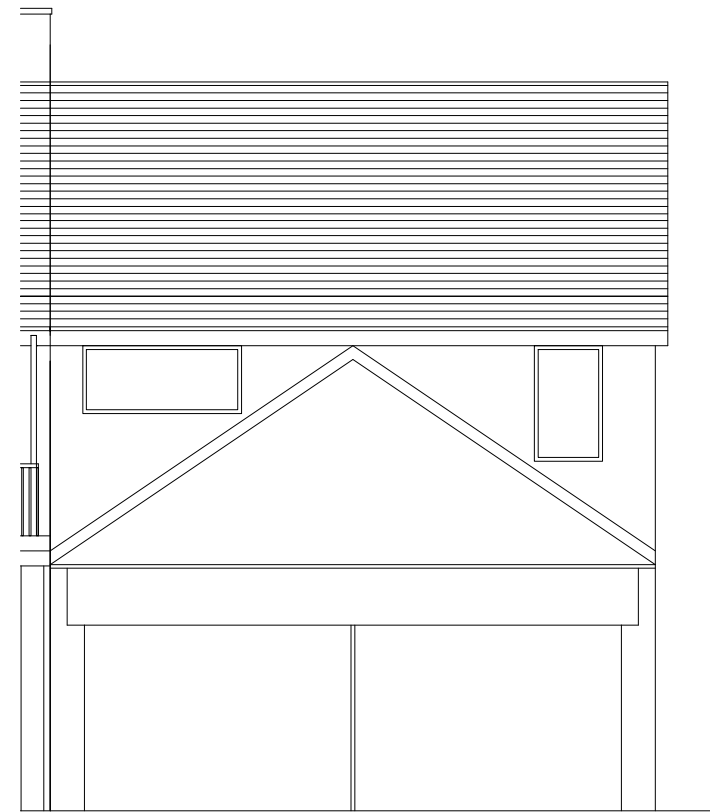

4 Rear Elevation
1:100



A	17/11/2023	First Issue
Ref	Date	Notes
REVISIONS		

DRAWING NUMBER	REVISION
484-E-001	A
DRAWING STATUS	AUTHOR
Planning	EF
SCALE	
1:100 @A3	

DRAWING TITLE
Existing

JOB TITLE
45 Mersey View Brighton Le Sands Liverpool L22 6QA

WD
Architects

Atlantic House
143 Sefton Street
Liverpool L8 5SN

0151 332 0120
info@wooddesign.co.uk
wooddesign.co.uk