





**1** Front Elevation  
1:100



**2** Side Elevation  
1:100

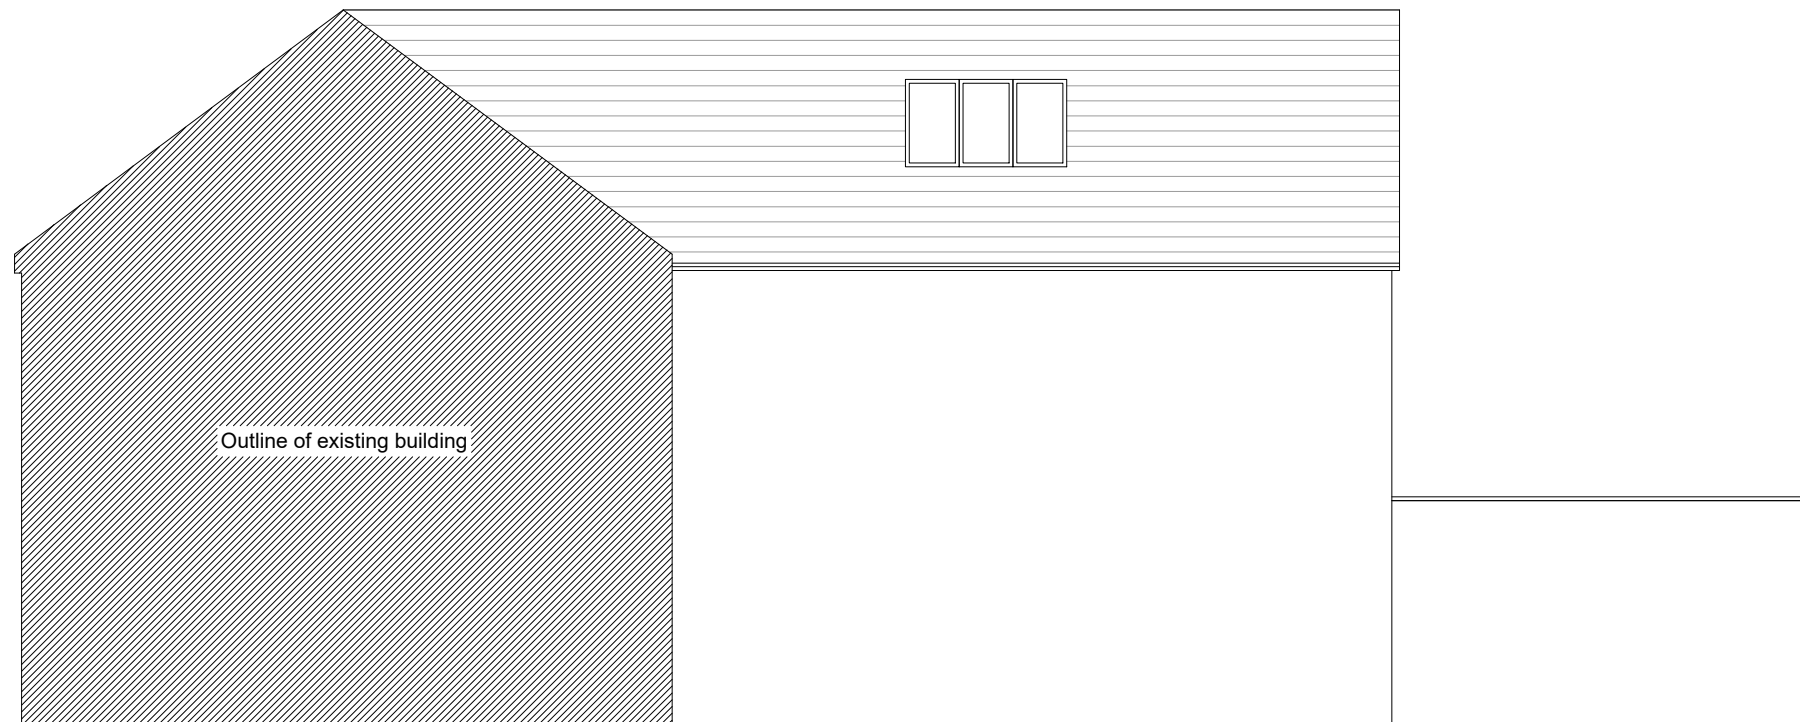

**3** Side Elevation  
1:100

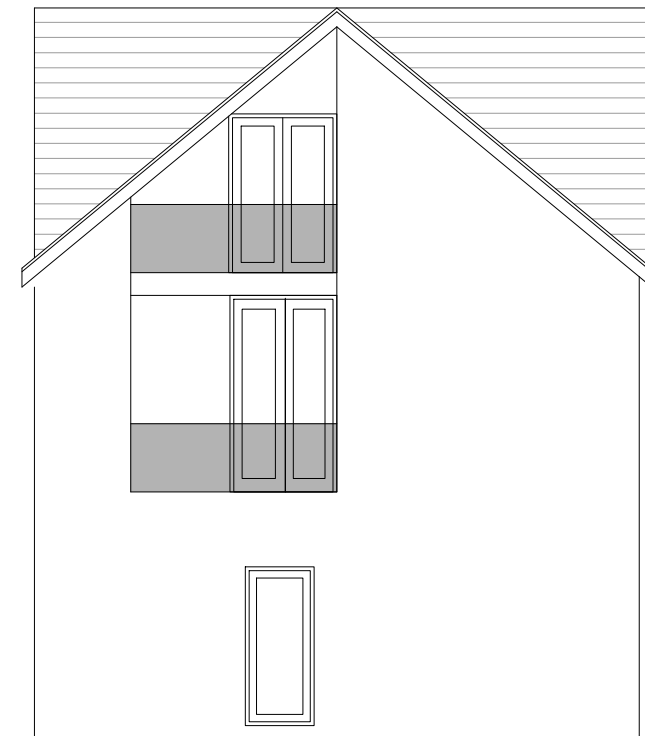

**4** Rear Elevation  
1:100



A	17/11/2023	First Issue
Ref	Date	Notes
REVISIONS		

DRAWING NUMBER	REVISION
484-05-001	A

DRAWING STATUS	AUTHOR
Planning	EF
SCALE	
1:100 @A3	

DRAWING TITLE
Elevations Proposed

JOB TITLE
45 Mersey View Brighton Le Sands Liverpool L22 6QA