


**1** Section AA  
1:50



**2** First Floor Plan Proposed  
1:50

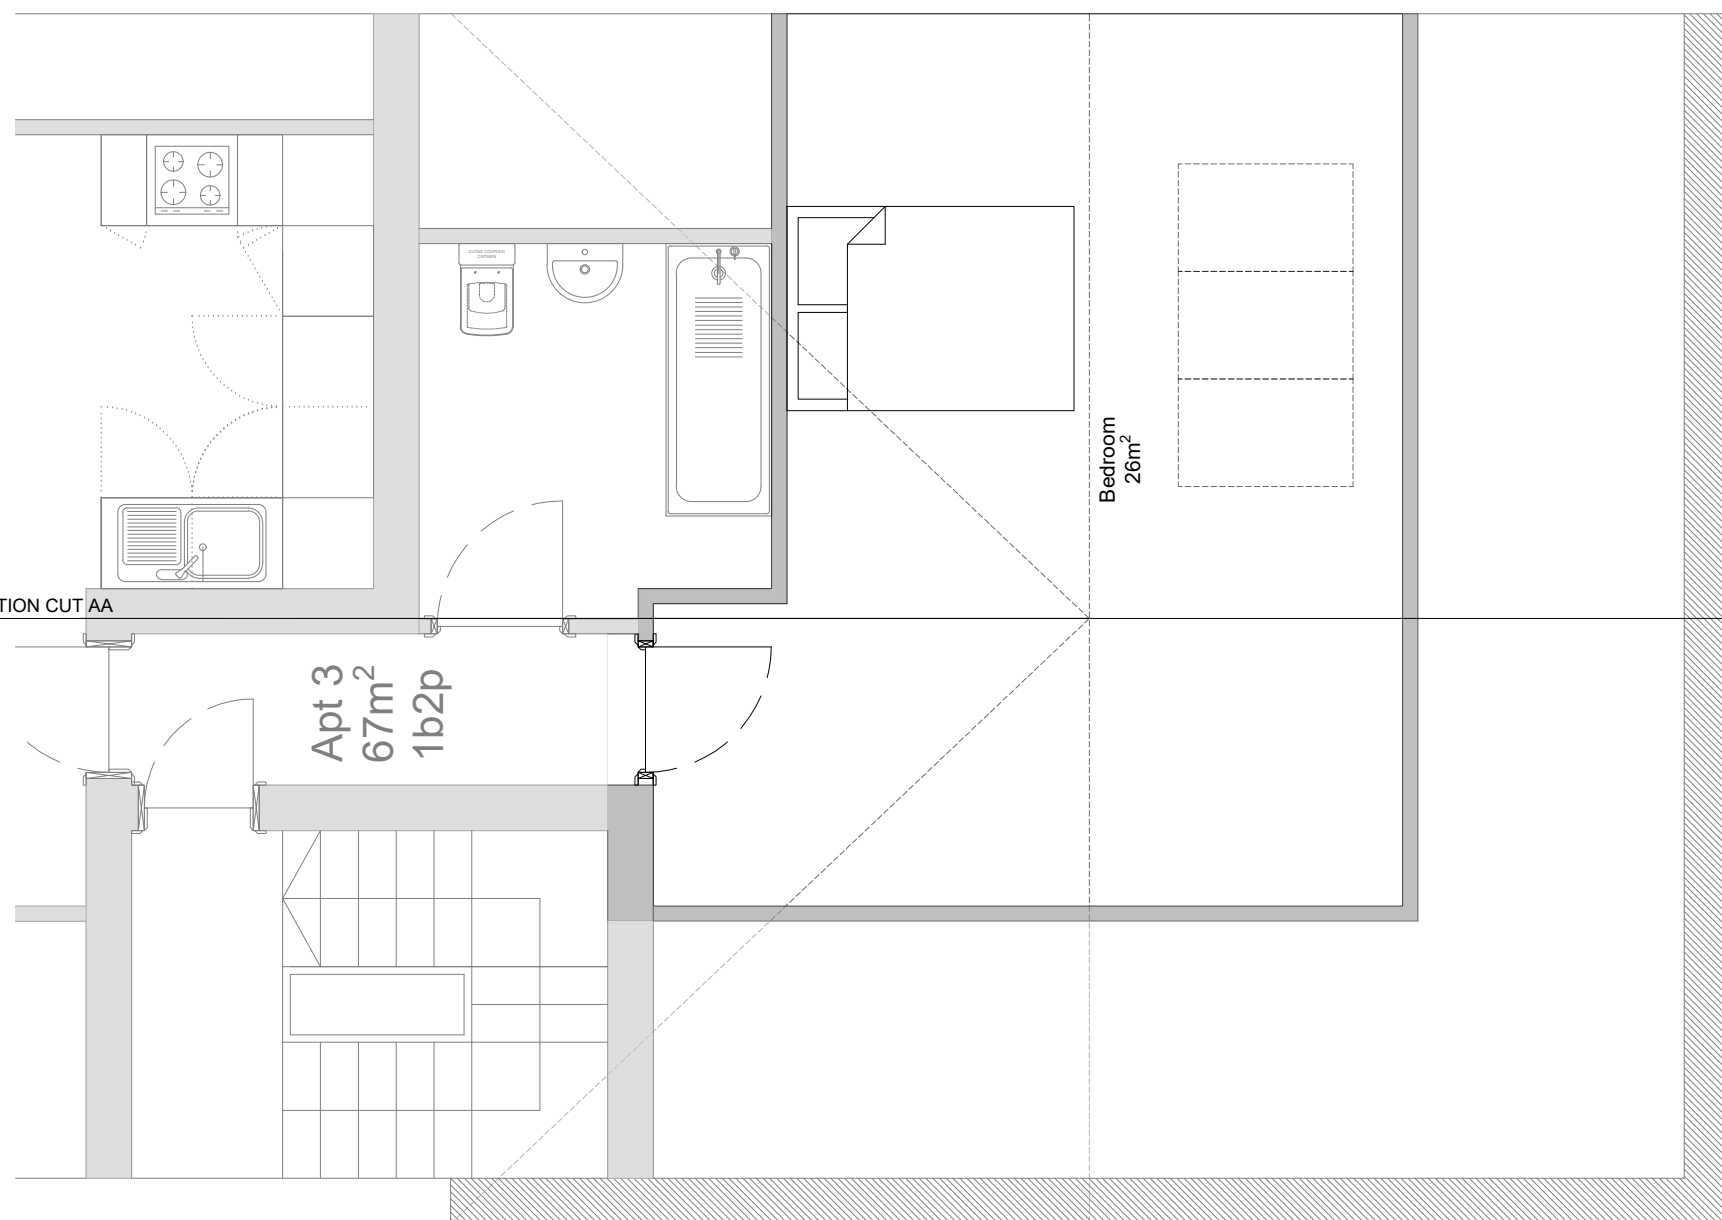

Ref	Date	Notes
A	17/11/2023	First Issue

REVISIONS	

DRAWING NUMBER	REVISION
484-04-001	A

DRAWING STATUS	AUTHOR
Planning	EF

SCALE
1:50 @A3

DRAWING TITLE
Section AA Proposed

JOB TITLE
45 Mersey View Brighton Le Sands Liverpool L22 6QA

**WD**  
Architects

Atlantic House  
143 Sefton Street  
Liverpool L8 5SN

0151 332 0120  
info@wooddesign.co.uk  
wooddesign.co.uk