




1 Ground Floor Plan
1:100

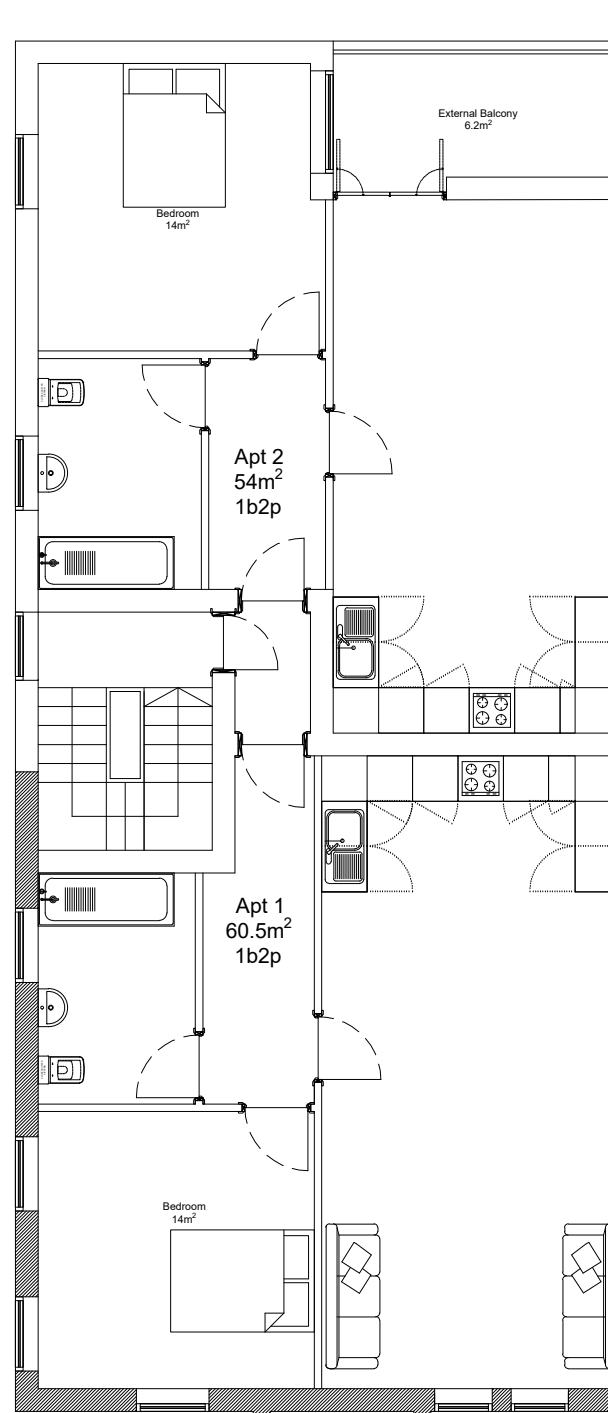

2 First Floor Plan
1:100

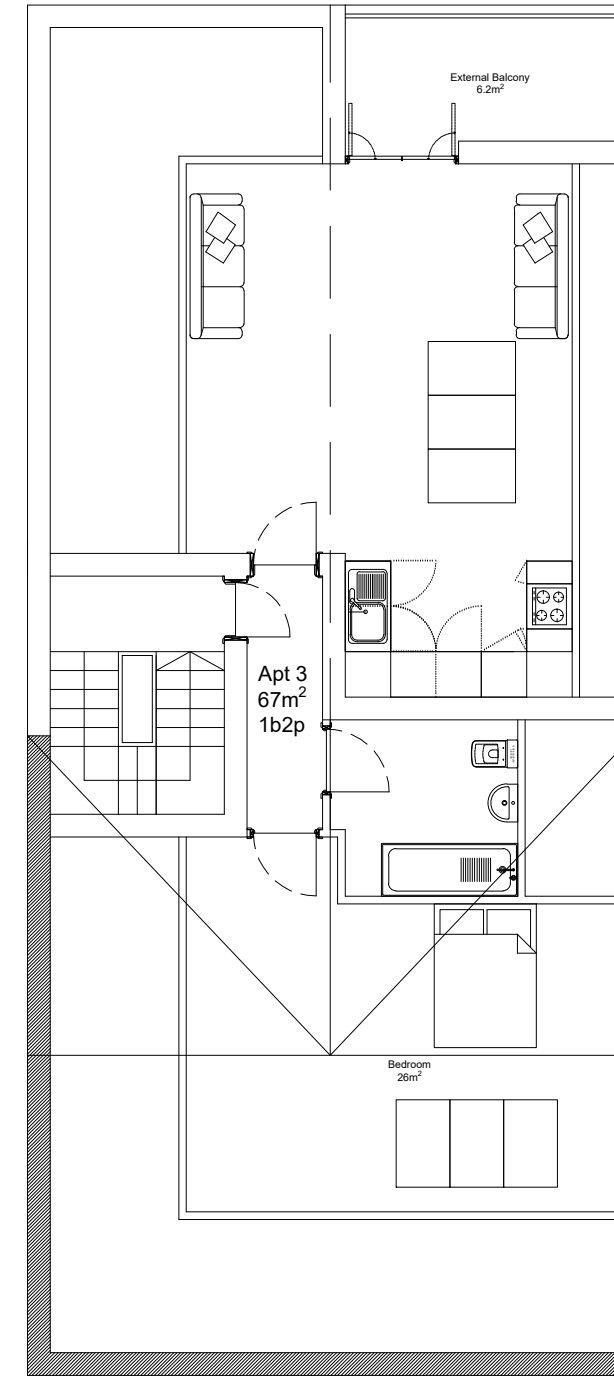

3 Second Floor Plan
1:100

 

A	17/11/2023	First Issue
Ref	Date	Notes
REVISIONS		

DRAWING NUMBER	REVISION
484-03-001	A

DRAWING STATUS	AUTHOR
Planning	EF
SCALE	
1:100 @A3	

DRAWING TITLE
Ground Floor, First Floor and Second Floor Plans Proposed

JOB TITLE
45 Mersey View Brighton Le Sands Liverpool L22 6QA

WD
Architects

Atlantic House
143 Sefton Street
Liverpool L8 5SN

0151 332 0120
info@wooddesign.co.uk
wooddesign.co.uk