

MAY 2023


P. THOMAS ARCHITECTURAL PROJECTS

DWG NO 23/1A

SITE PLAN 5 BLOCK PLAN

DA400B

PROPOSED DEVELOPMENT 56+58 HIGH ST; FARMINGHAM

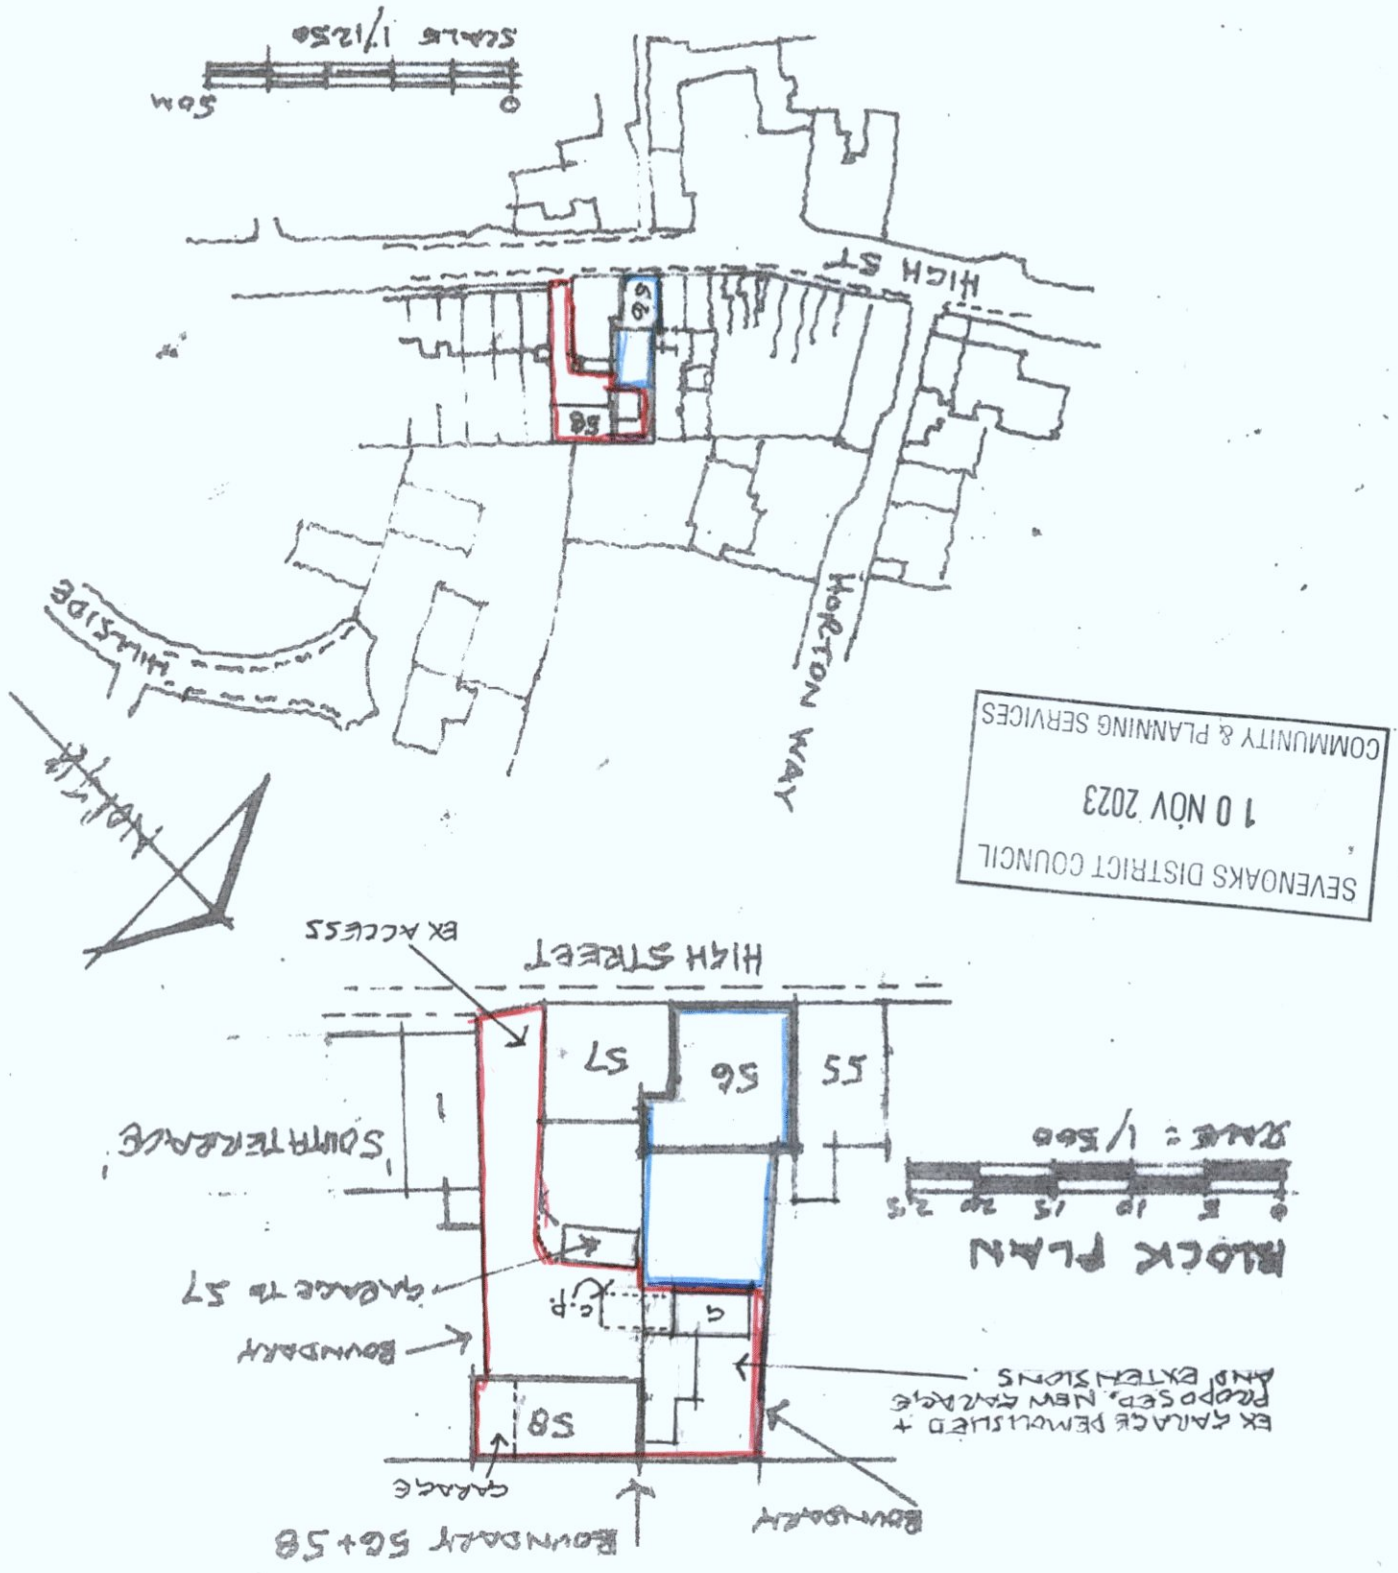

SEVENOAKS DISTRICT COUNCIL
 10 NOV 2023
 COMMUNITY & PLANNING SERVICES