

Aluminium Roofing

Close board Timber

Proposed Extension

Proposed Rear North Easterly Elevation (B)




Proposed Front South westerly Elevation (A)

Scale 1:100

Proposed Rear North Easterly Elevation (B)

Scale 1:100


Proposed Side South Easterly Elevation (C)
Scale 1:100

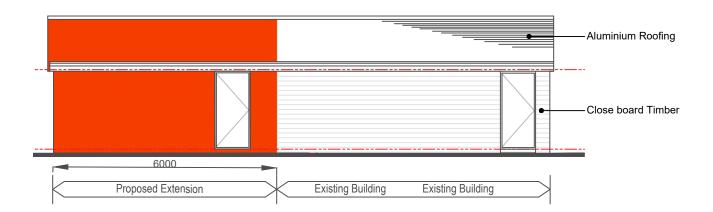

Proposed Side North westerly Elevation (D)

Scale 1:100

(B)

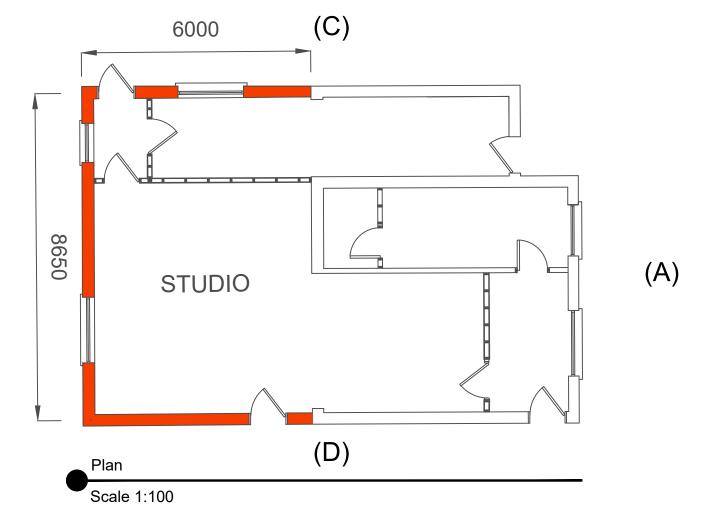



Victoria House Market Place Hadleigh Suffolk IP7 5DL Tel: 01473 807754 E-Mail: office@architectureone.co.uk Mr Neil Parnham
ect 25 Fen View

Suffolk

Washbrook, Ipswich

Drawing Proposed Elevations
Proposed Floor Plans

November 2023

Scale Bar

0 .5 1 2 3 4 {

No dimensions to be scaled from drawing.
The contractor should check all dimensions on site.

It is the contractors responsibility to ensure compliance with Building Regulation

plot checked jbb

Scale
As shown@A3

Planning Issue

drawing no revision 2023/645/0202 Rev /