



(BOUNDARY)

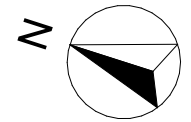

Notes

Revisions

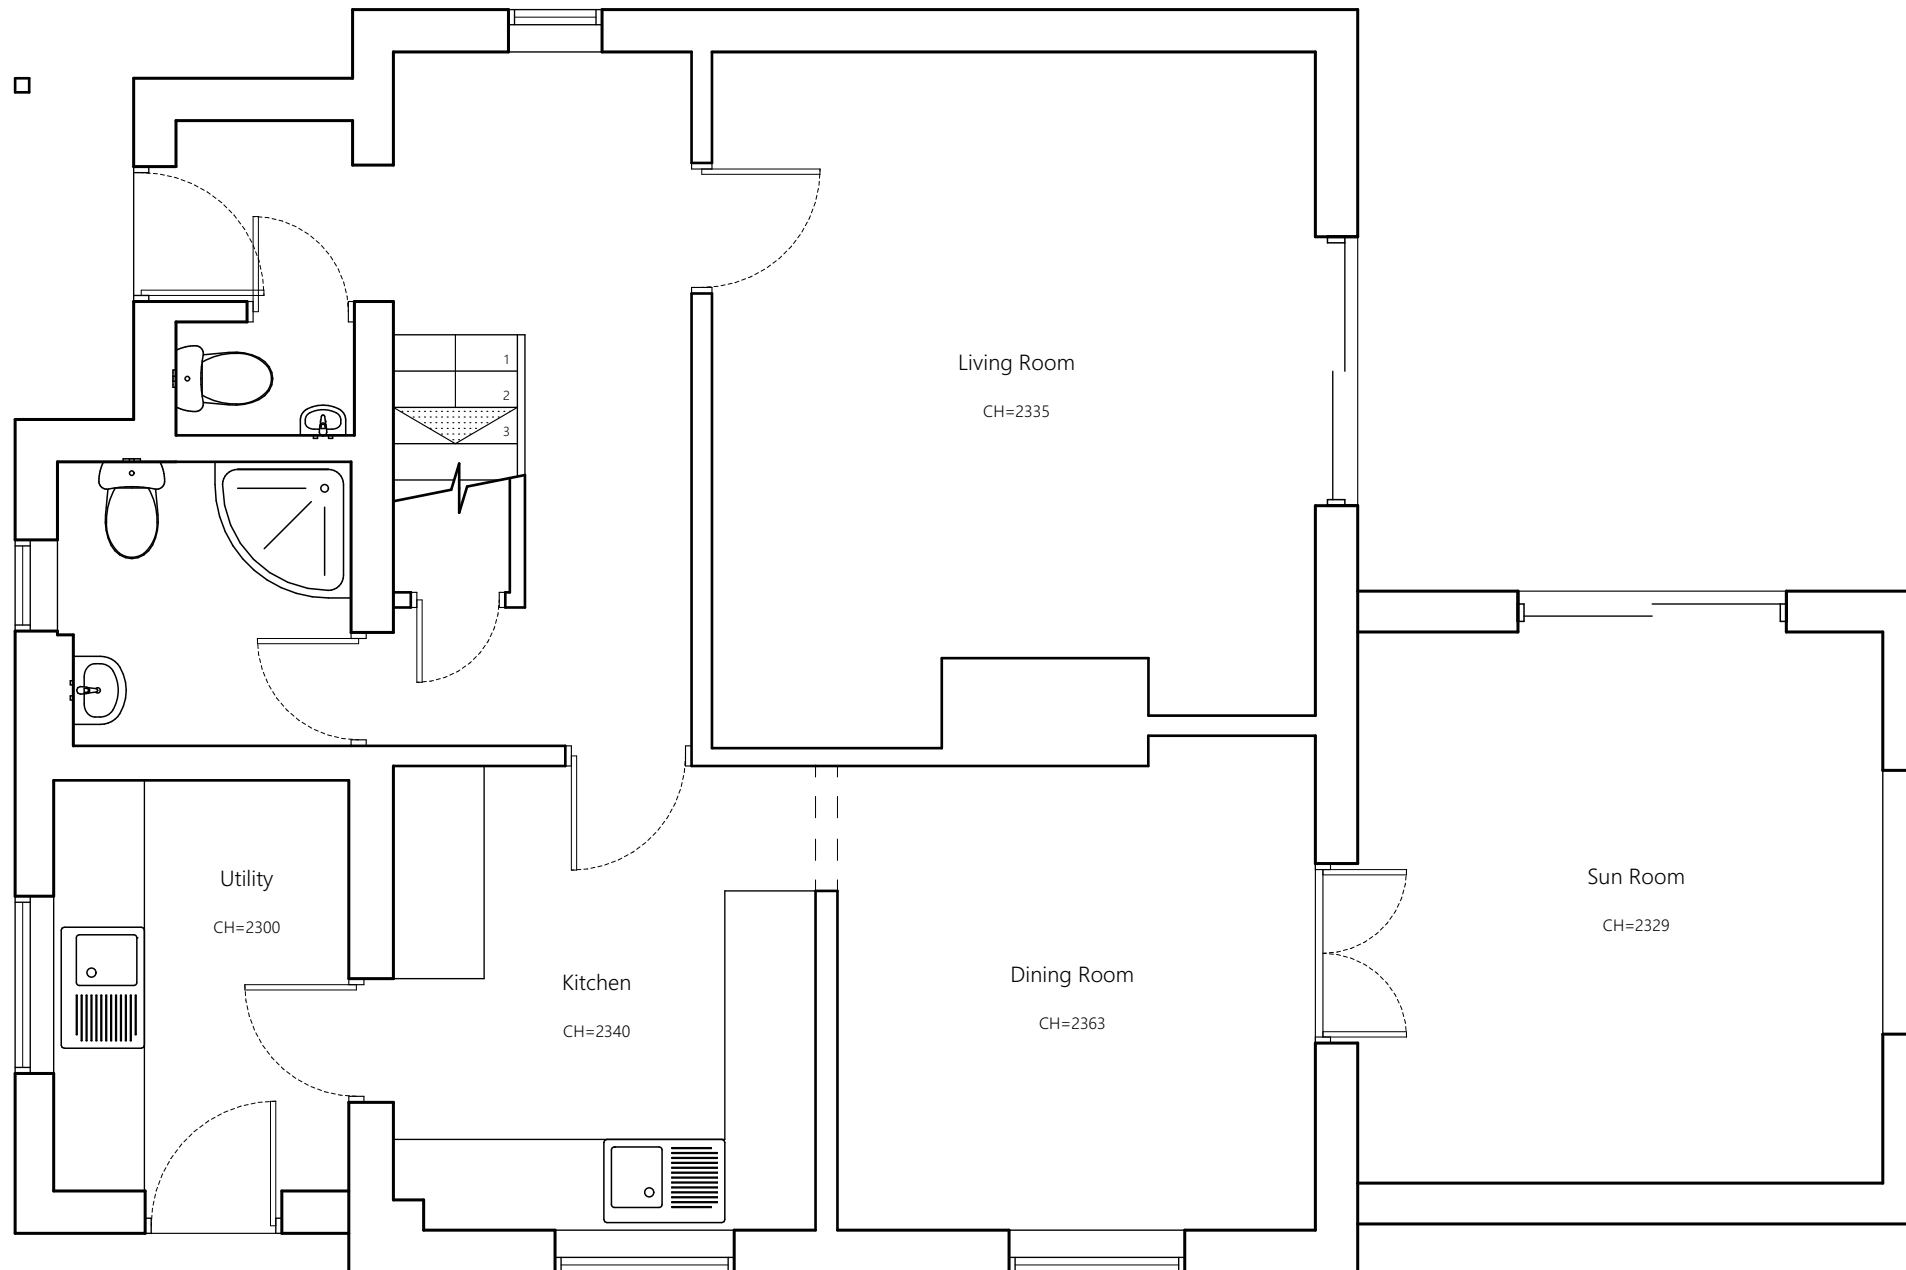

53 Manning Road, Bury St.Edmunds,  
Suffolk. IP32 7GF.  
Tel: 01284 615533  
Mob: 07715 208480  
Email: [simon@loftusarchitects.co.uk](mailto:simon@loftusarchitects.co.uk)  
[www.loftusarchitects.co.uk](http://www.loftusarchitects.co.uk)

Client:  
Mr and Mrs Bradfield

Job Title:  
**2 Blenheim Drive**

Address:  
Thurston,  
Bury St.Edmunds,  
Suffolk.  
IP31 3RD.

Drawing Name:  
Existing Ground Floor Plan

Drawing Status:  
SURVEY

Drawn by: SL Date: 12/09/23

Checked by: Date:

Drawing Scale:  
1:50 @ A3

Layout ID: 145-23/S/1002 Revision: