



Proposed North East Elevation (no change)

1:100

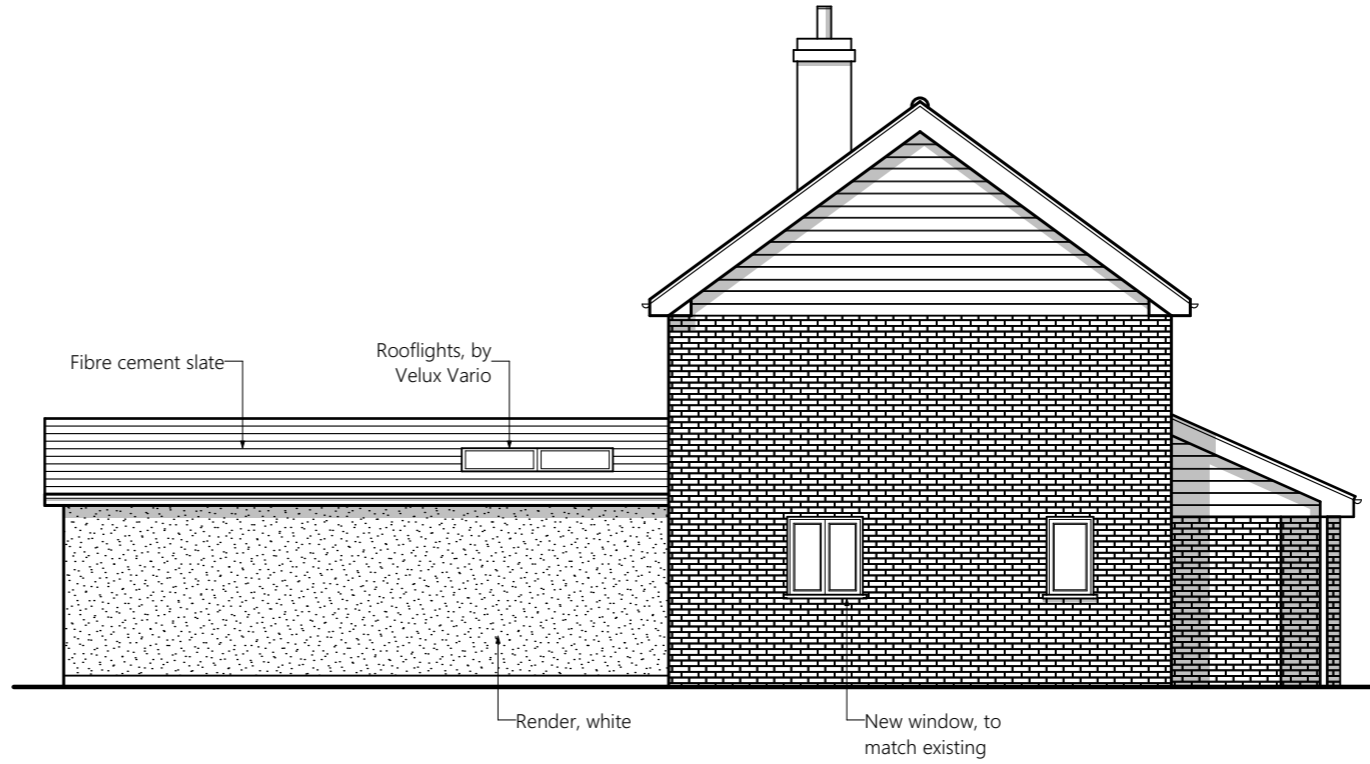

Proposed South East Elevation

1:100

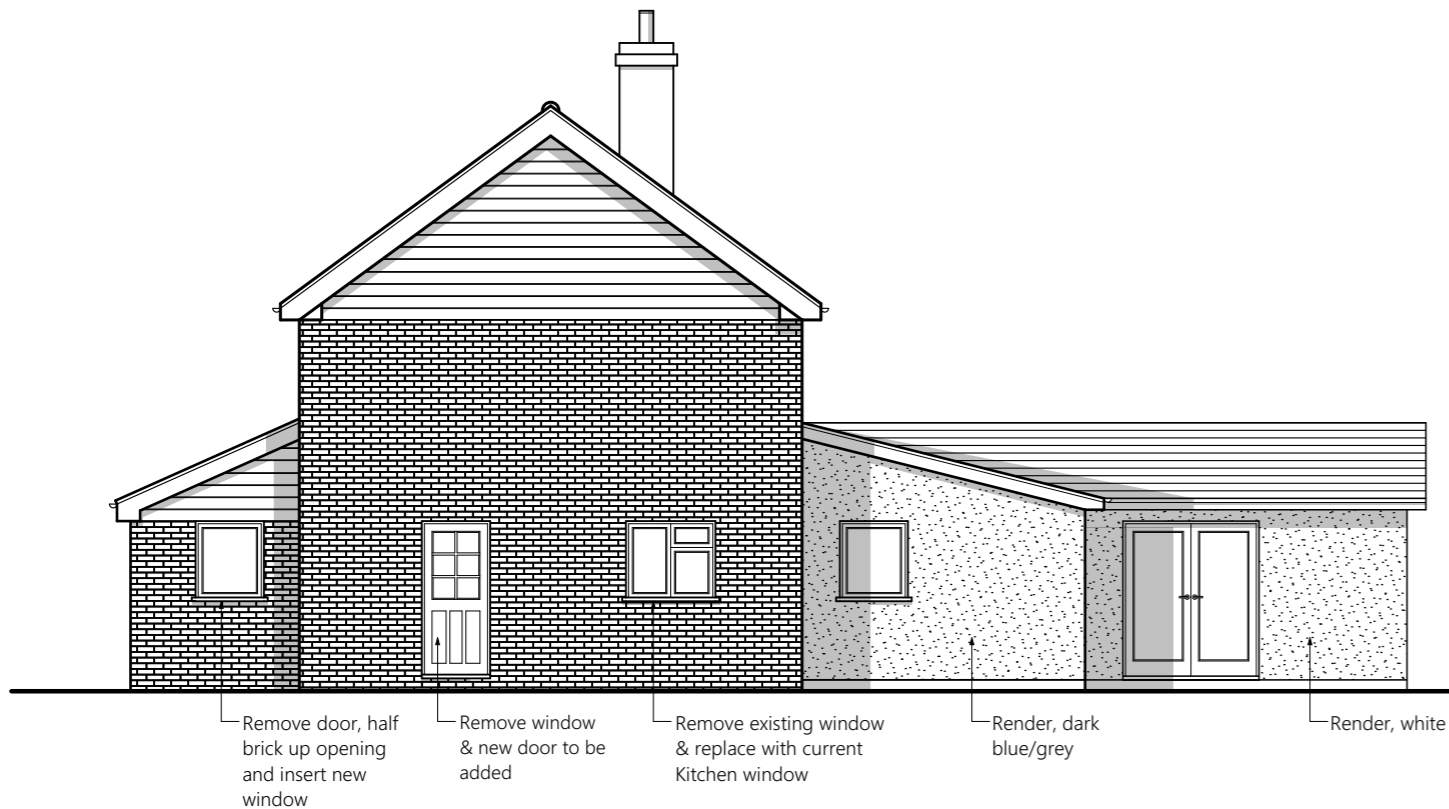

Proposed North West Elevation

1:100



Proposed South West Elevation

1:100

Notes

Revisions



53 Manning Road, Bury St.Edmunds,
Suffolk. IP32 7GF.
Tel: 01284 615533
Mob: 07715 208480
Email: simon@loftusarchitects.co.uk
www.loftusarchitects.co.uk

Client:
Mr and Mrs Bradfield

Job Title:
2 Blenheim Drive

Address:
Thurston,
Bury St.Edmunds,
Suffolk.
IP31 3RD.

Drawing Name:
Proposed Elevations

Drawing Status:
Planning

Drawn by: SL Date: 21/11/23

Checked by: Date:

Drawing Scale:
1:100 @ A3

Layout ID: 145-23/P/50 Revision: