



1:100

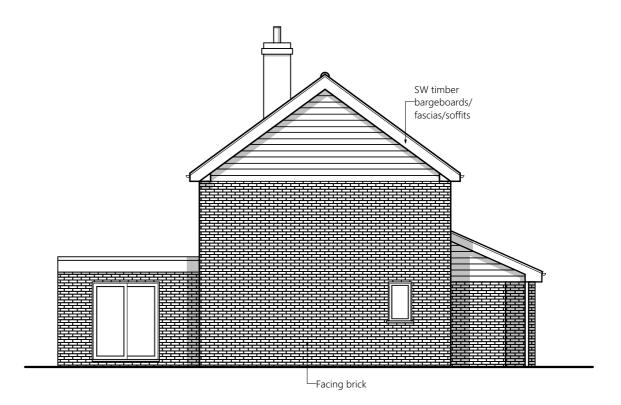

Existing South East Elevation 1:100

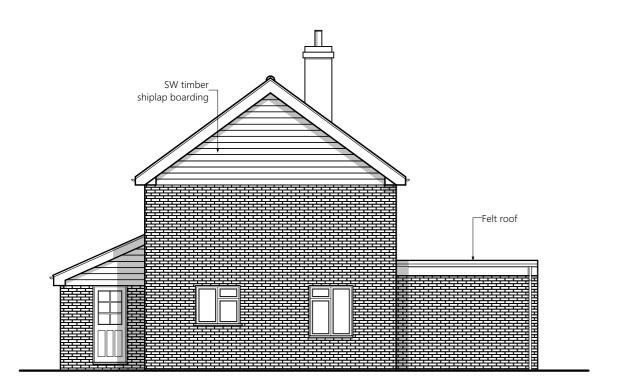


**Existing North East Elevation** 

Concrete pantiles

Concrete pantiles

Existing South West Elevation 1:100

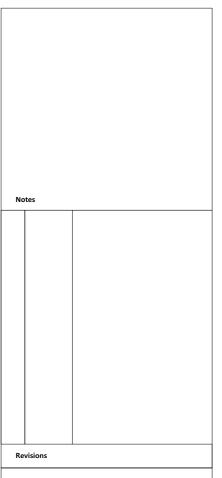



53 Manning Road, Bury St.Edmunds, Suffolk. IP32 7GF. Tel: 01284 615533 Mob: 07715 208480

Email: simon@loftusarchitects.co.uk www.loftusarchitects.co.uk

Client: Mr and Mrs Bradfield

Job Title:

2 Blenhiem Drive

Address: Thurston, Bury St.Edmunds, Suffolk. IP31 3RD.

Drawing Name: Existing Elevations

Drawing Status: SURVEY

Drawn by: SL Date: 12/09/23

Date:

Revision:

Checked by:

Drawing Scale: 1:100 @ A3

Layout ID: 145-23/S/1004

Existing North West Elevation 1:100