



EXISTING GROUND FLOOR

1 : 50

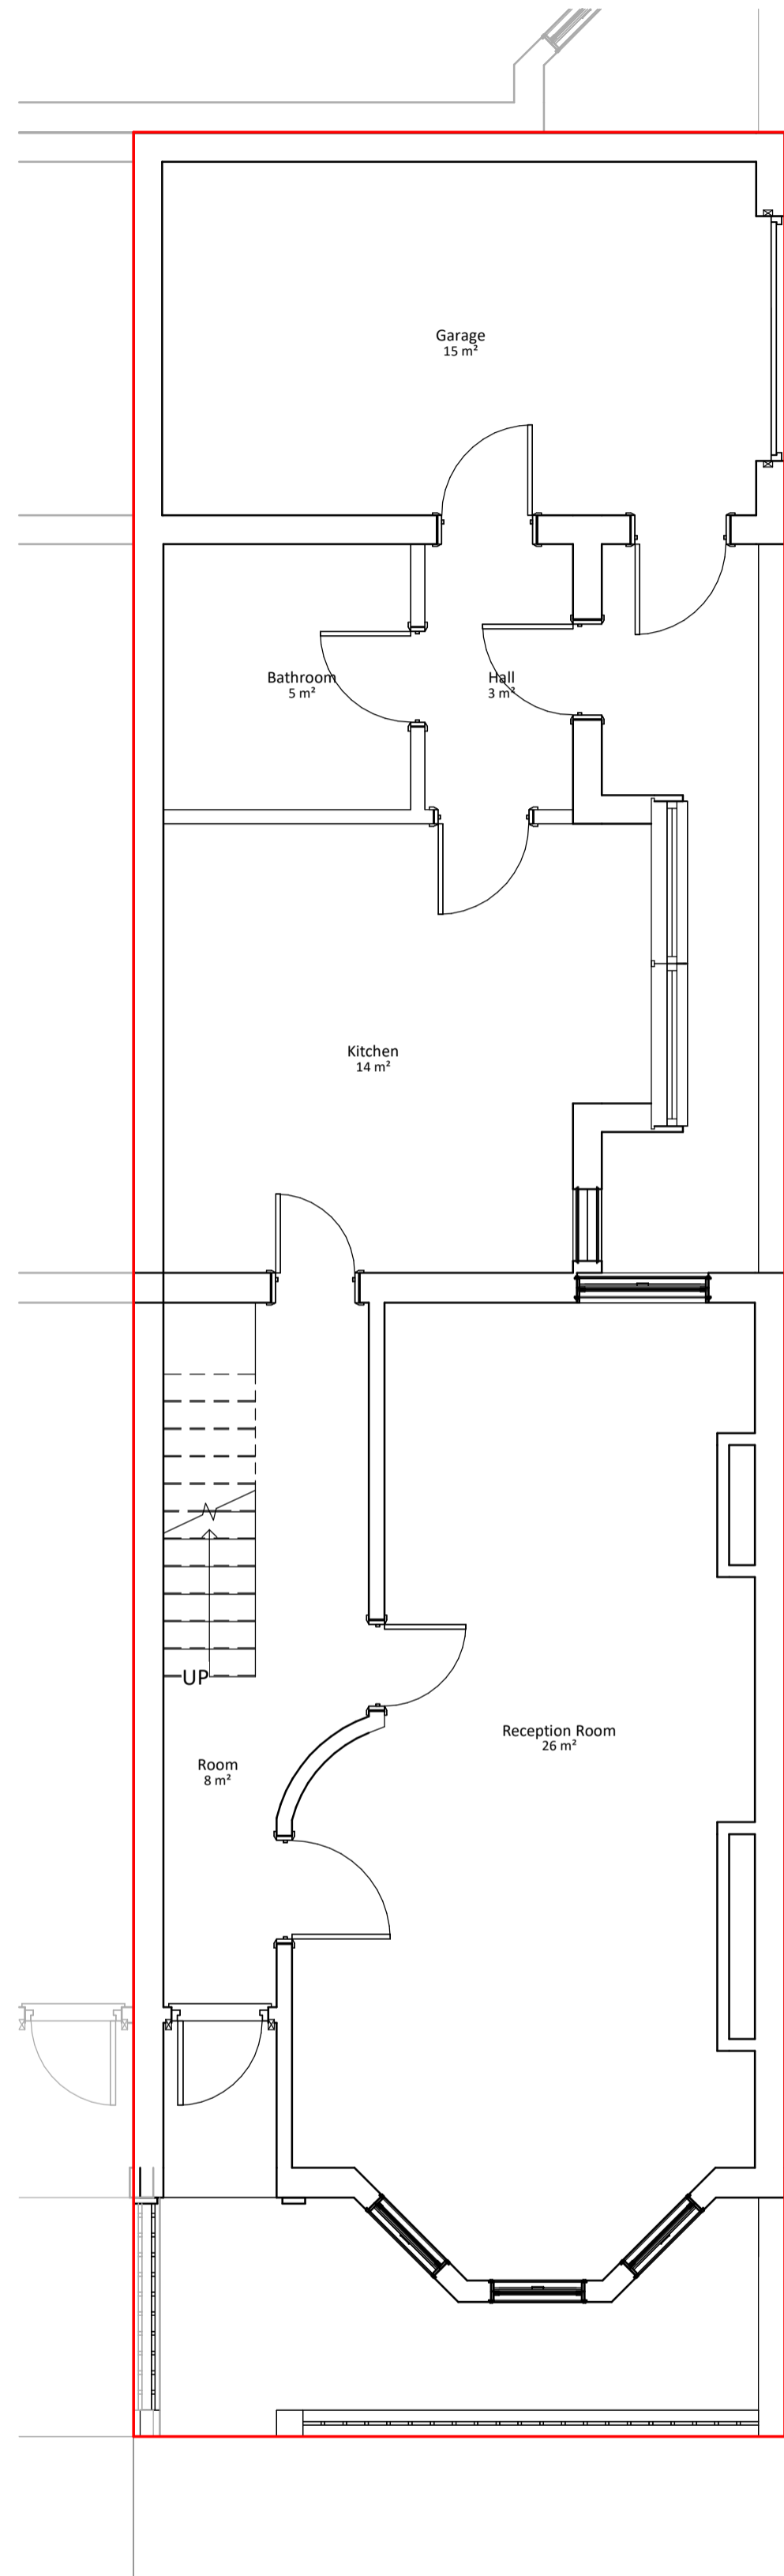


EXISTING FIRST FLOOR

1 : 50

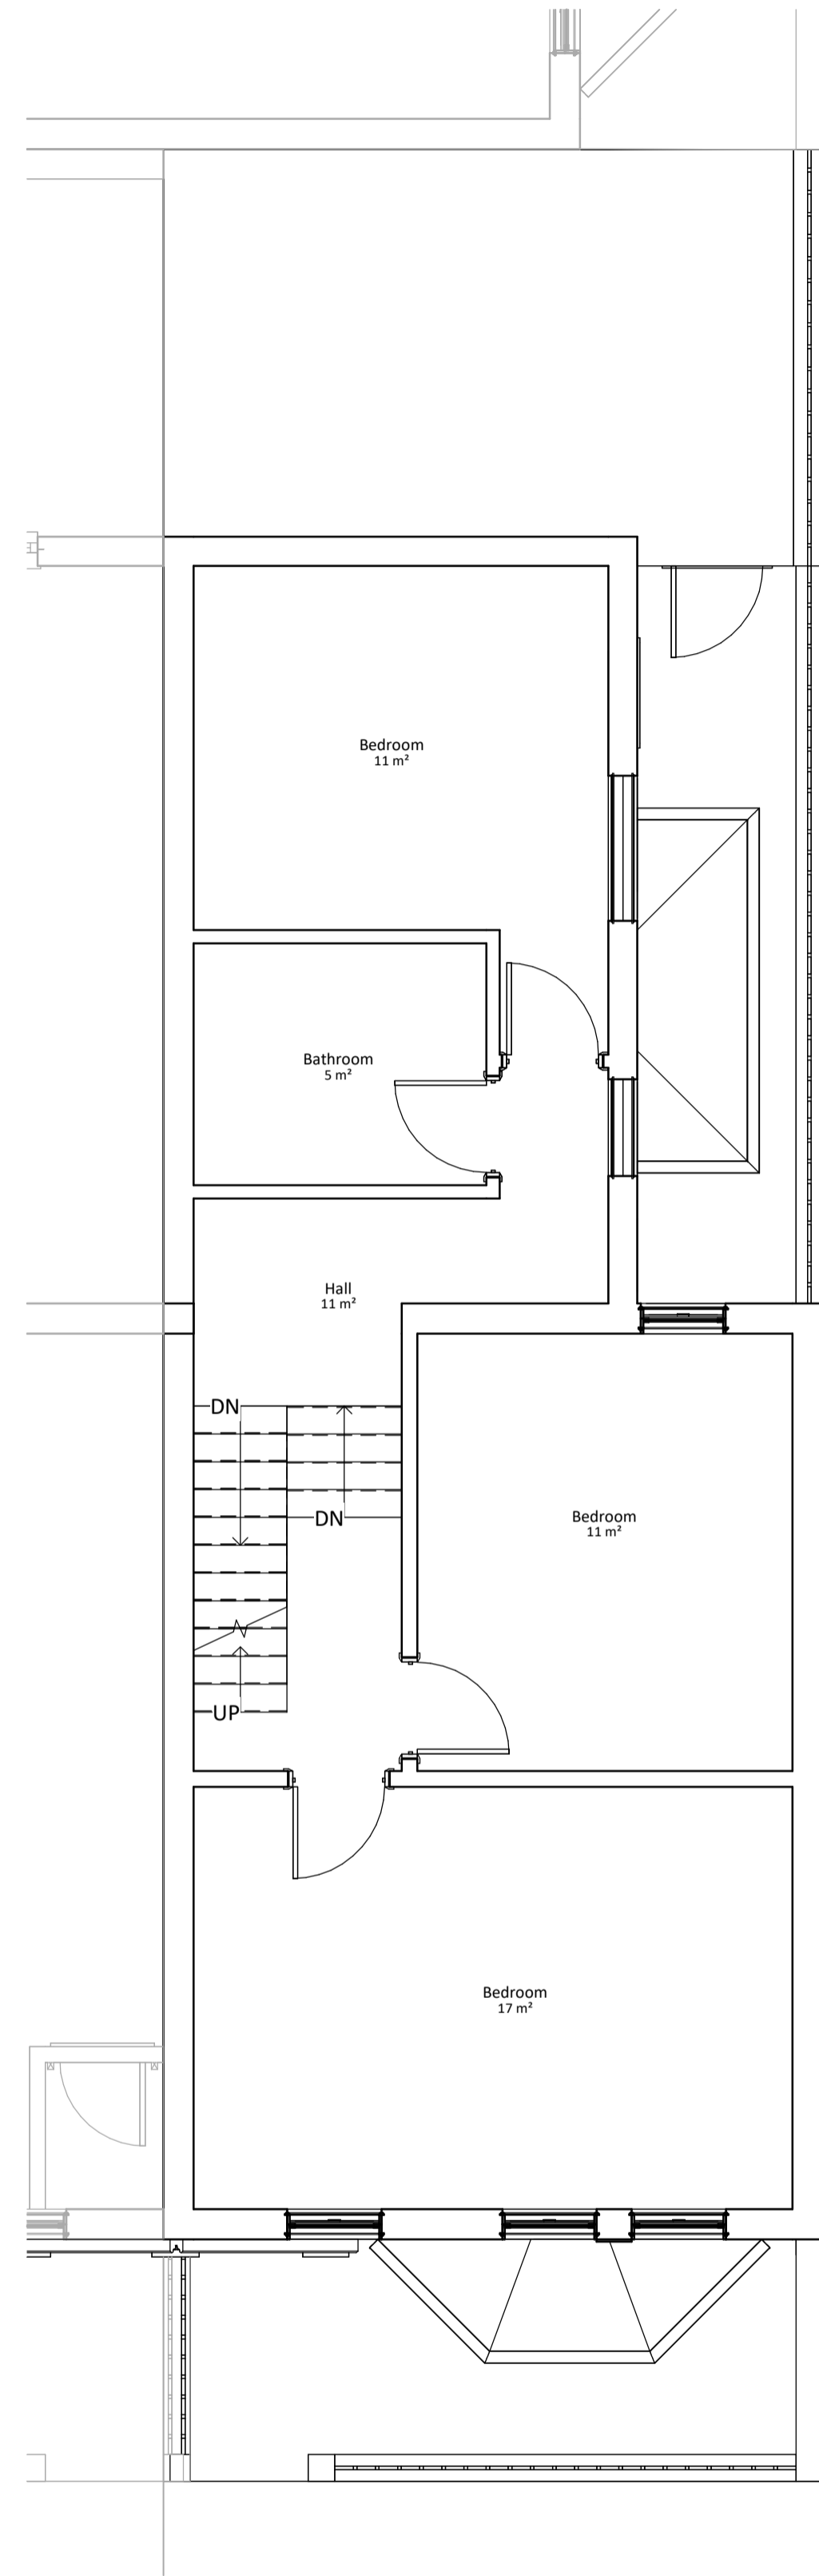


EXISTING SECOND FLOOR

1 : 50

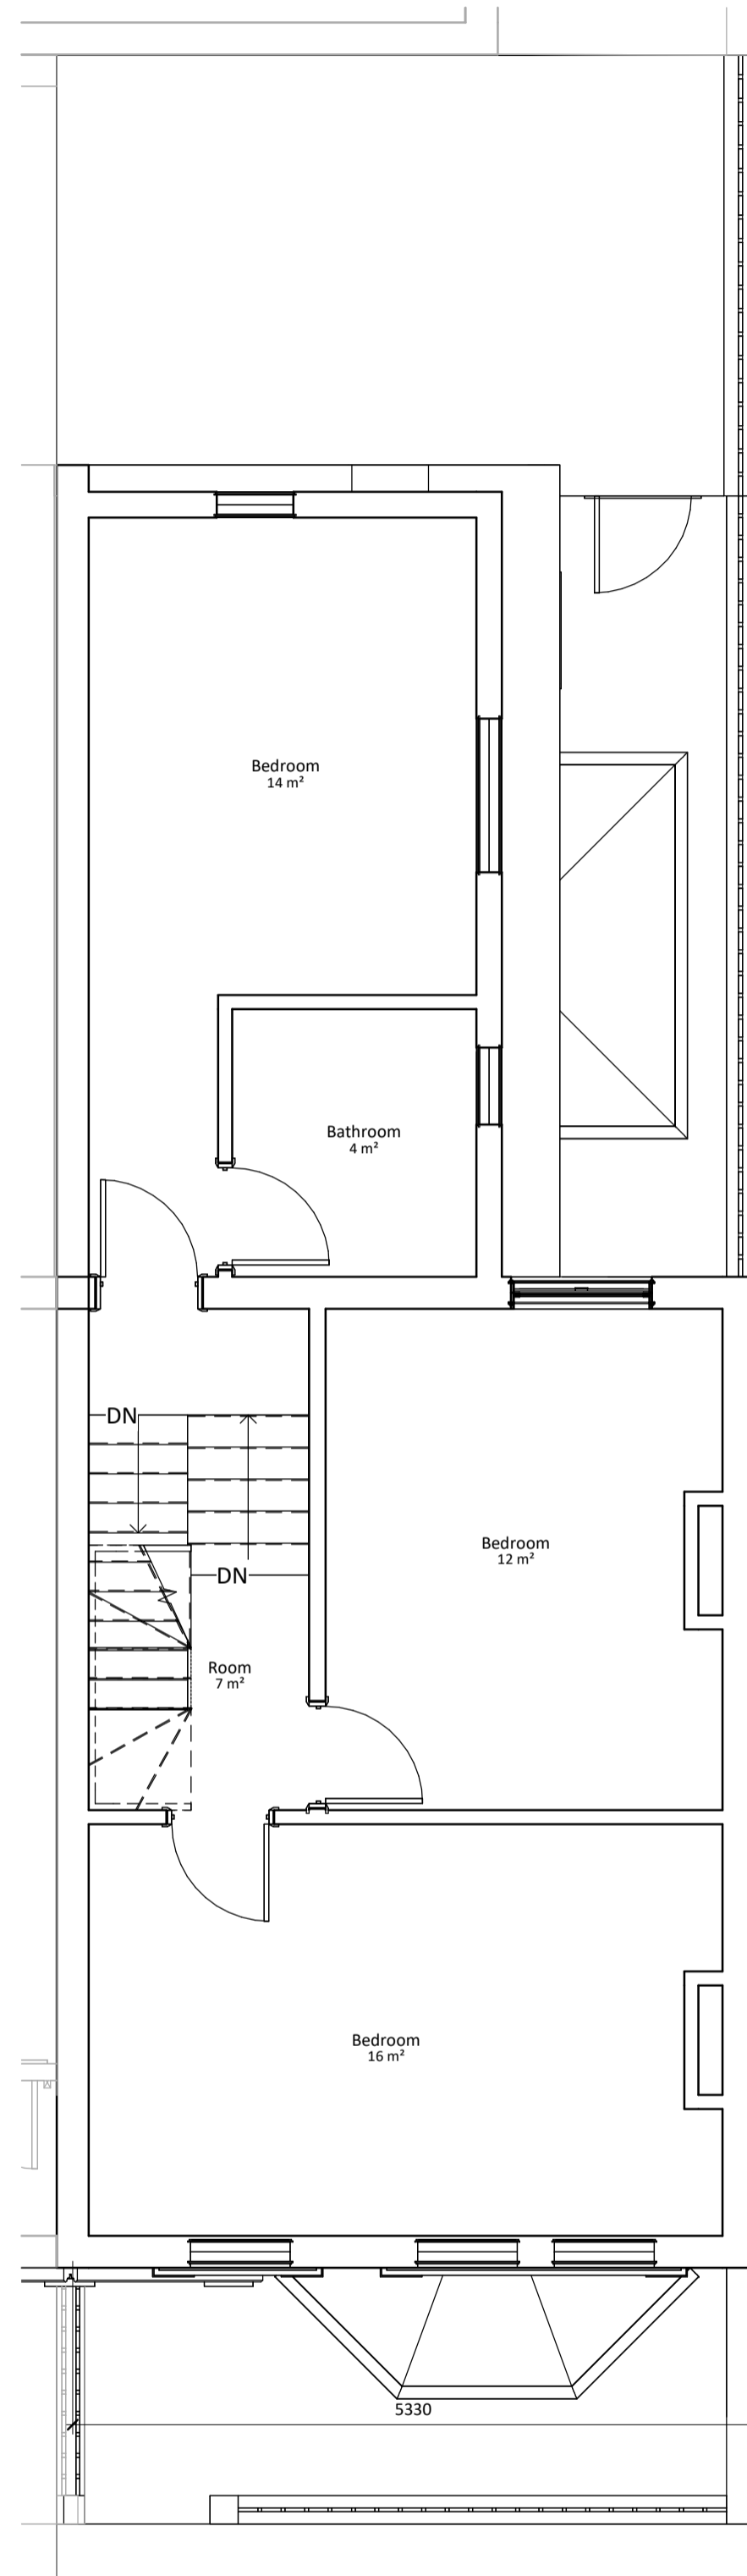

EXISTING LOFT

1 : 50

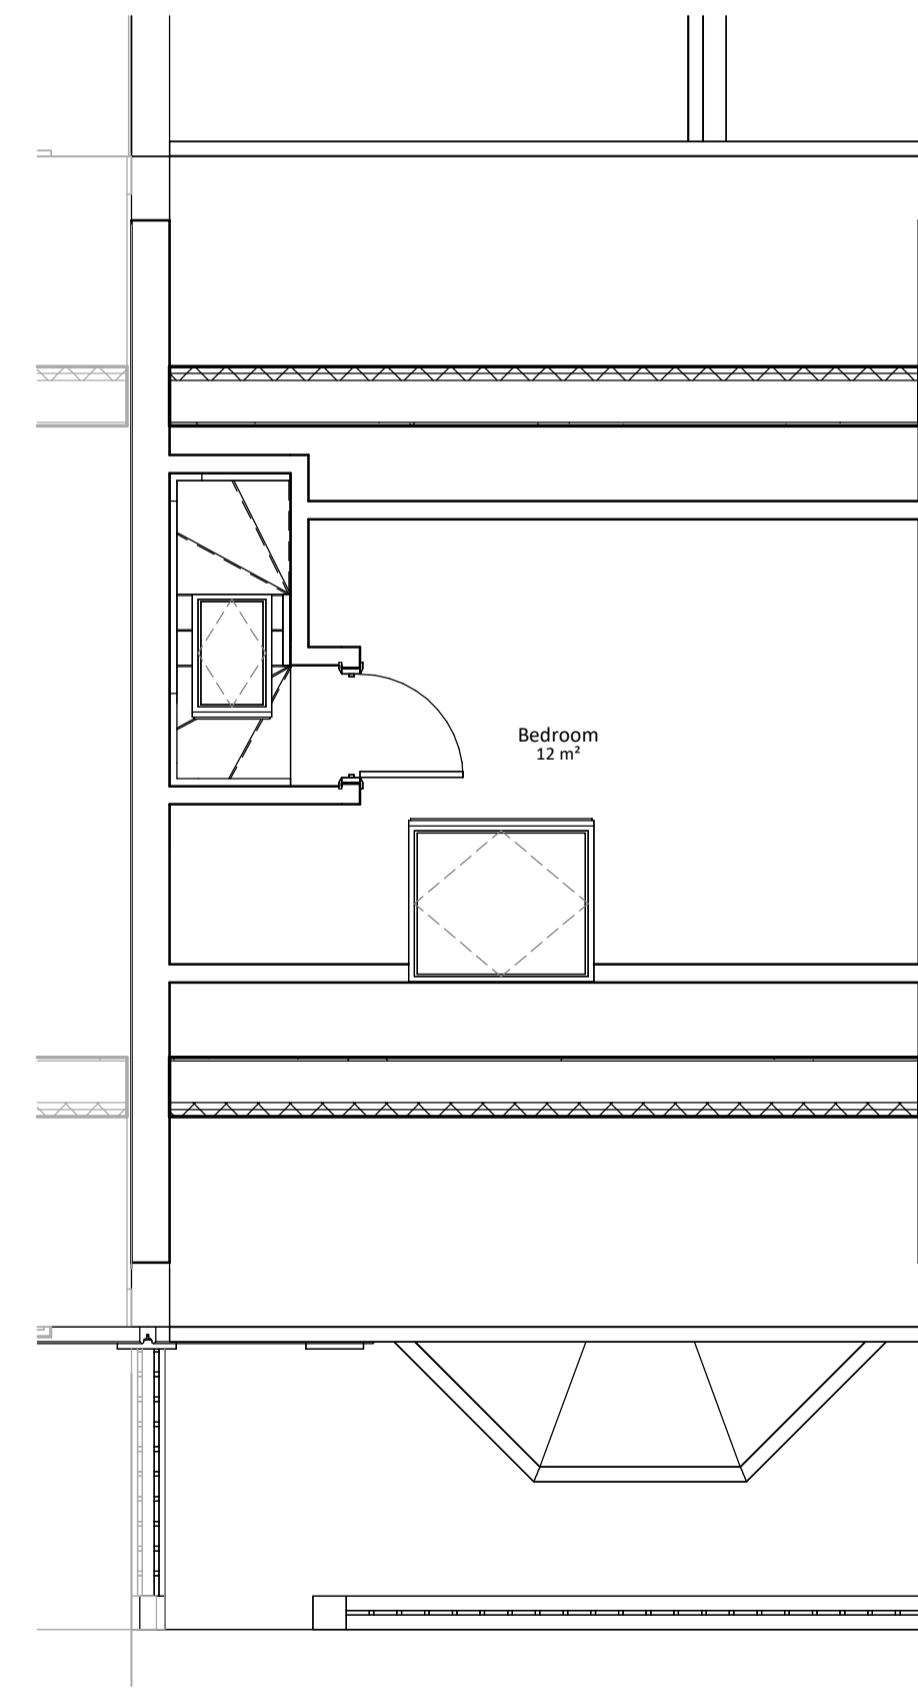

Address: 30 Tradescant Road London SW8 1XQ		Rev:
Title: Existing Layouts and Elevations		Date: 12/10/2022
Drawing number: MOA/OR/211149/ 03a R1		Drawn by: J.P.
www.moalondon.com info@moalondon.com Tel: 020 8923 4405		SCALE 1:50 Dimensions to be checked on site. m

EXISTING RHS ELEVATION

1 : 50





EXISTING FRONT ELEVATION

1 : 50




EXISTING REAR ELEVATION

1 : 50

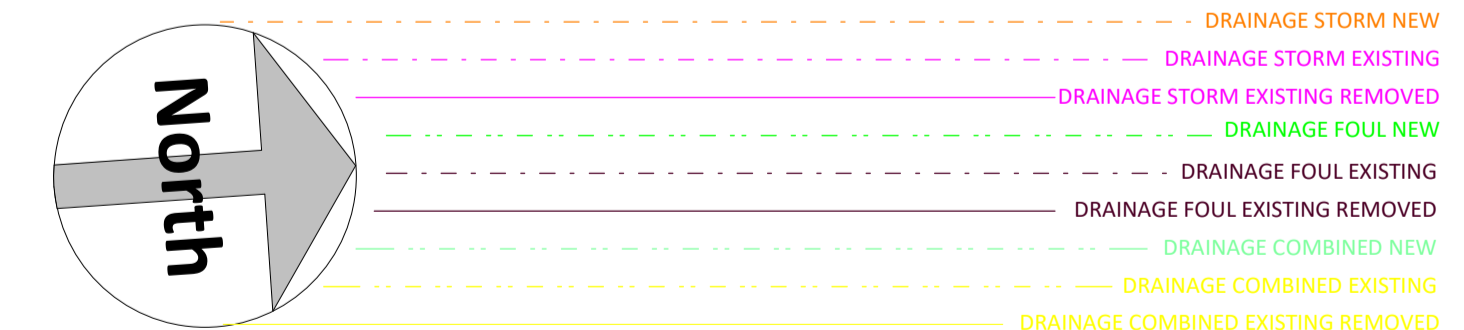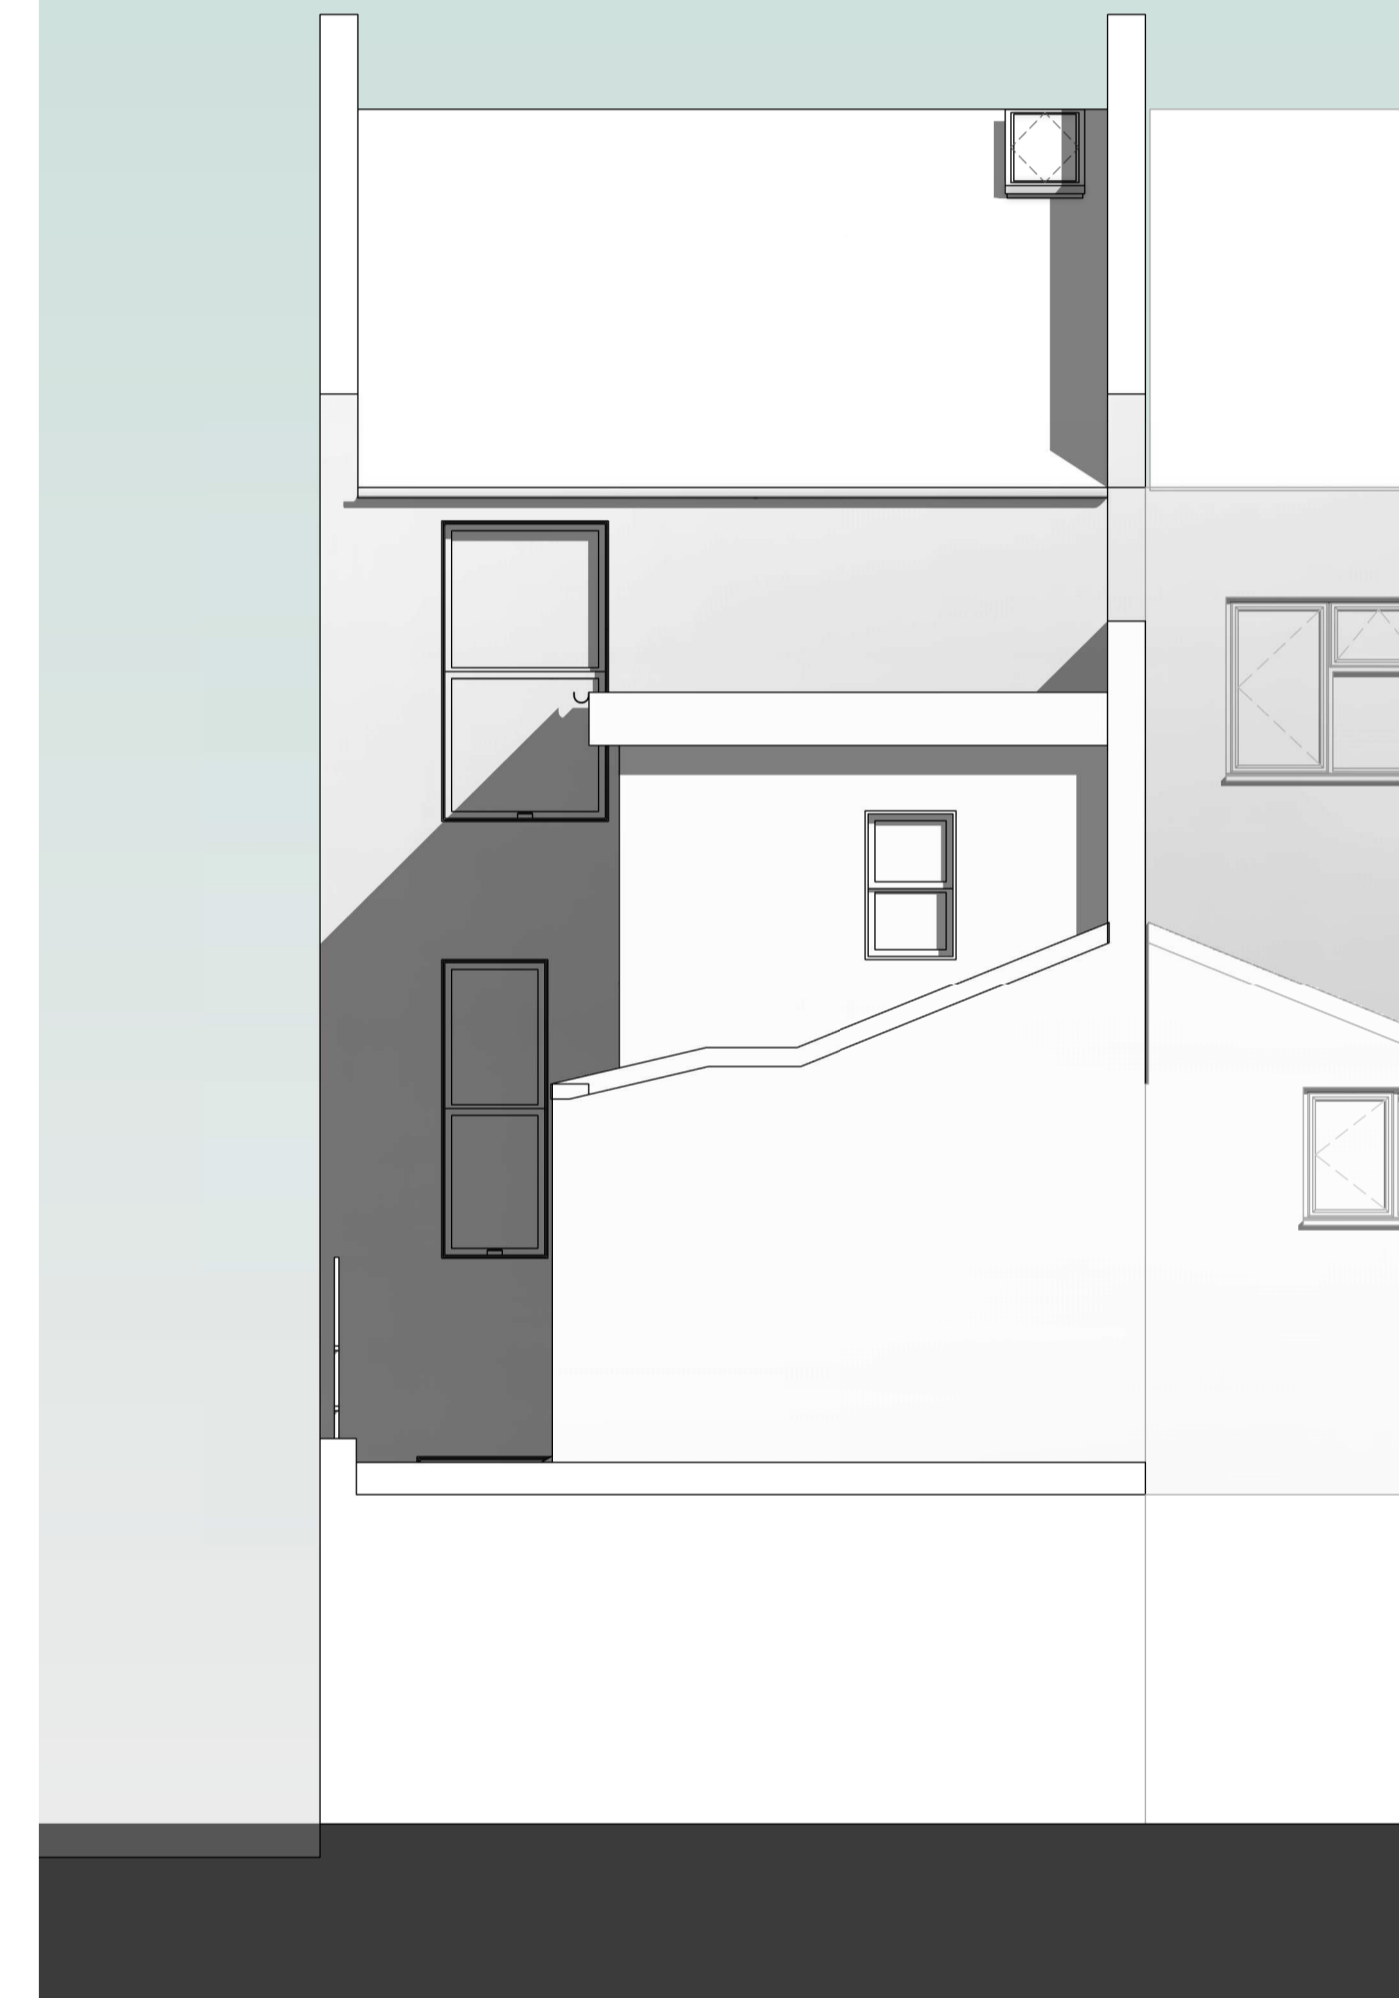

Address: 30 Tradescant Road London SW8 1XQ	Rev:
	Date: 05/18/23
Title: Existing Layouts and Elevations	Drawn by: J.P.


www.moalondon.com
info@moalondon.com
 Tel: 020 8923 4405

Drawing number: **@ A1**
MOA/OR/211149/ 03b
R1

0.5 0 0.5 1 1.5 2 2.5
 SCALE 1:50 Dimensions to be checked on site. m