


1 Existing First Floor Plan  
1:100 @ A3

site boundary

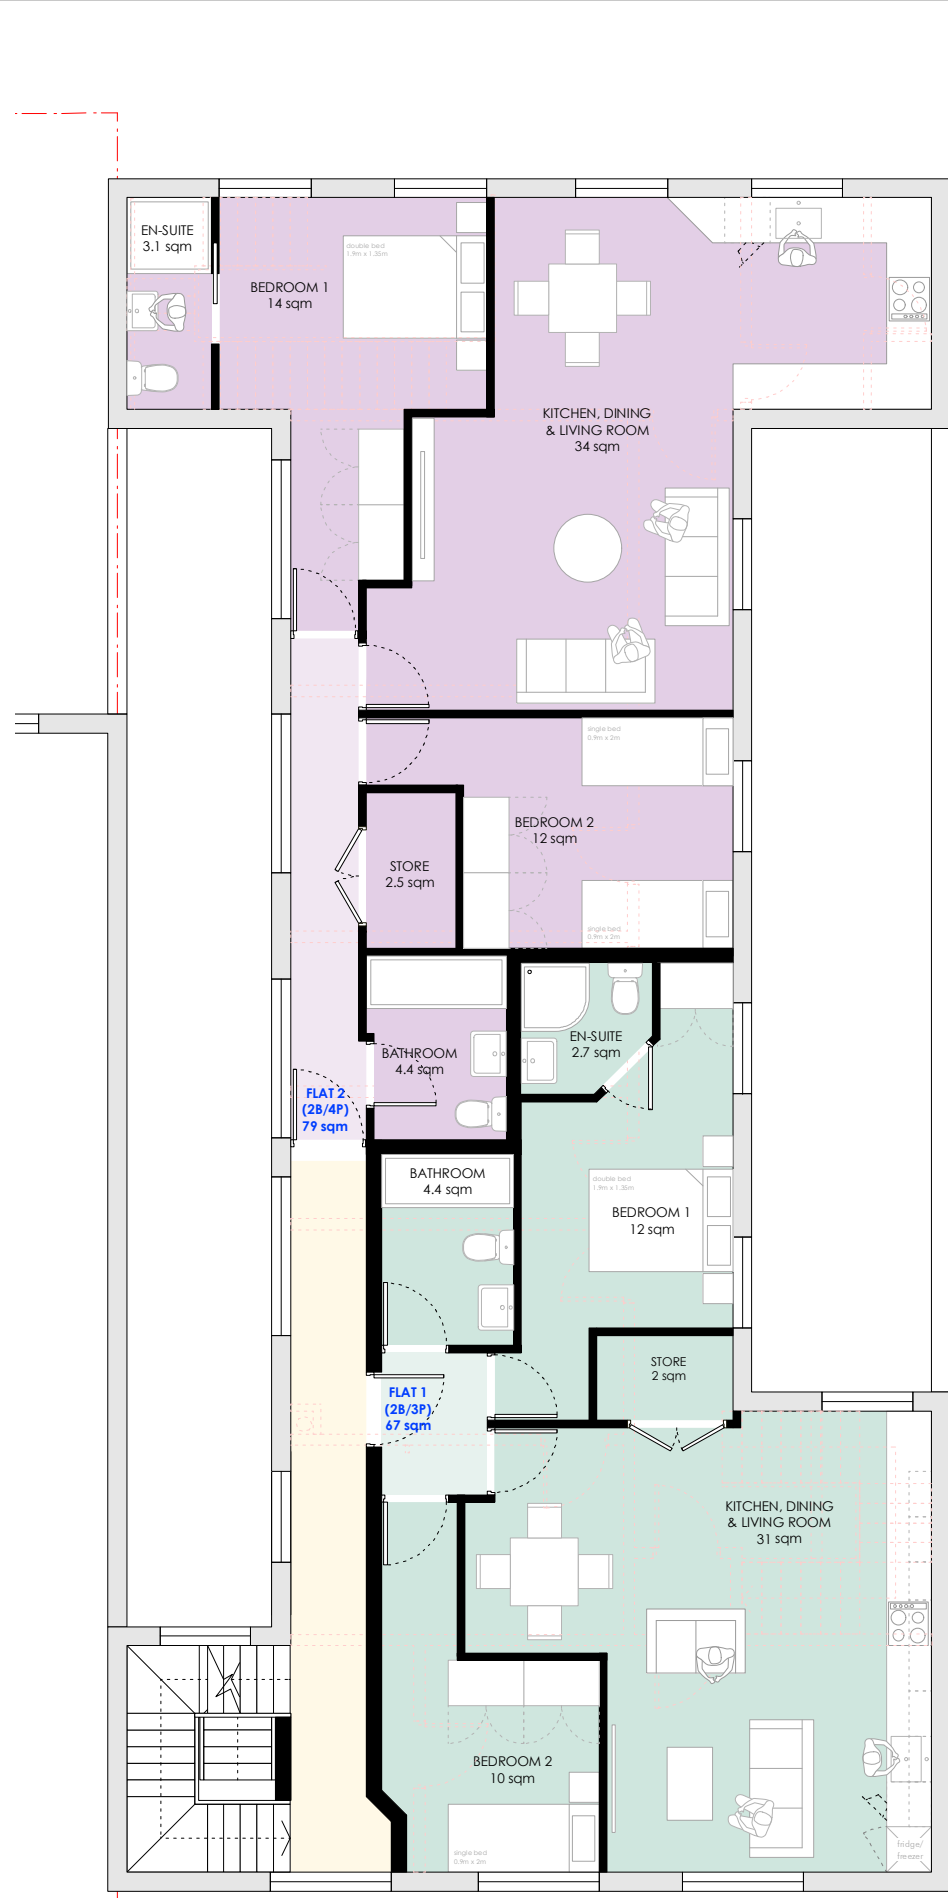

2 Proposed First Floor Plan  
1:100 @ A3

site boundary

**NOTES:**

Do not scale from this drawing.  
Any discrepancies to be brought to the attention of the architect.  
This drawing to be read in conjunction with other relevant drawings and the specification.  
Copyright in this drawing remains the property of Studio Jayga Ltd. This drawing may not be copied or used without the permission of Studio Jayga.  
**Design intent only. Setting-out is based on outline survey only. All dimensions shown on this drawing are to be checked on site.**



**PLANNING**

project 187-189 Rushey Green, Calford  
stage Planning  
client Mr Singh  
drawing Existing & Proposed First Floor Plan  
scale 1:100 @ A3  
date Nov 2023  
dwg no 552-302

Studio Jayga Architects  
www.studiojayga.com

