


1 Existing Ground Floor Plan
1:100 @ A3



2 Proposed Ground Floor Plan
1:100 @ A3

NOTES:
Do not scale from this drawing.
Any discrepancies to be brought to the attention of the architect.
This drawing to be read in conjunction with other relevant drawings and the specification.
Copyright in this drawing remains the property of Studio Jayga Ltd. This drawing may not be copied or used without the permission of Studio Jayga.
Design intent only. Setting-out is based on outline survey only. All dimensions shown on this drawing are to be checked on site.

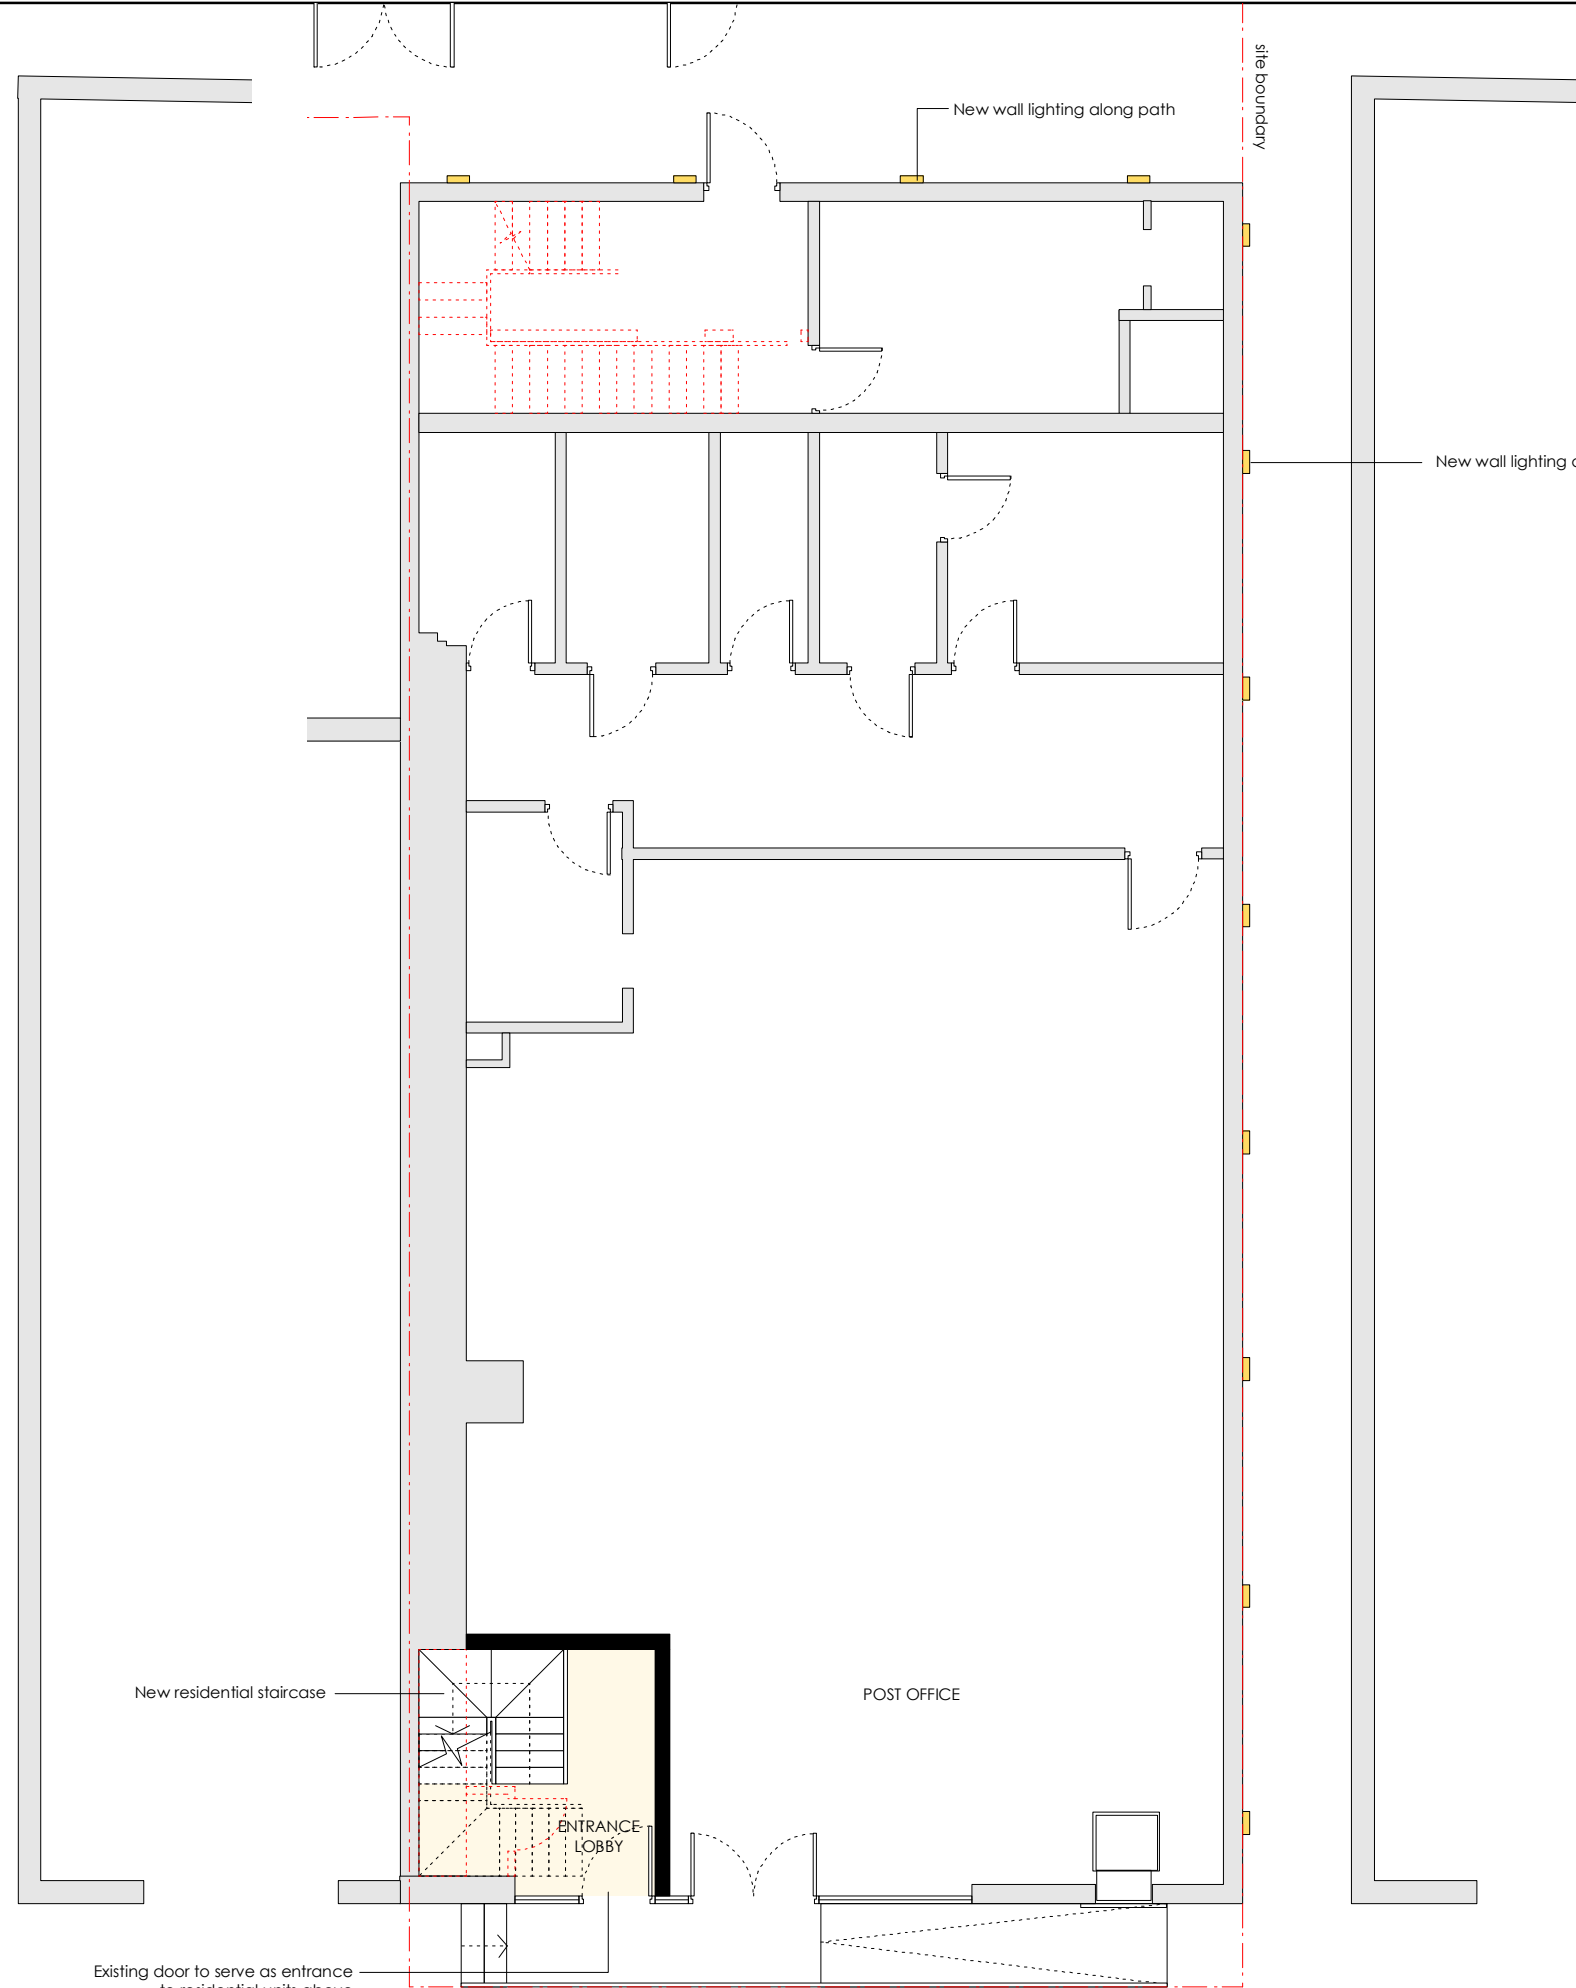

PLANNING

project 187-189 Rushey Green, Calford
stage Planning
client Mr Singh
drawing Existing & Proposed Ground Floor Plan
scale 1:100 @ A3
date Nov 2023
dwg no 552-301

Studio Jayga Architects
www.studiojayga.com