
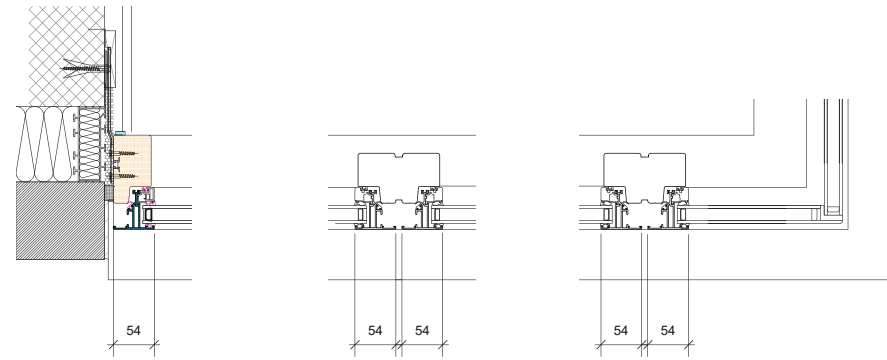




No implied license exists. This drawing should not be used to calculate areas for the purposes of valuation. Do not scale this drawing. All dimensions to be checked on site by the contractor and such dimensions to be their responsibility. All work must comply with relevant British Standards and Building Regulations requirements. Drawing errors and omissions to be reported to the architect.

Revisions


P1 - 15/1/23 - Planning Conservation Area Consent Application

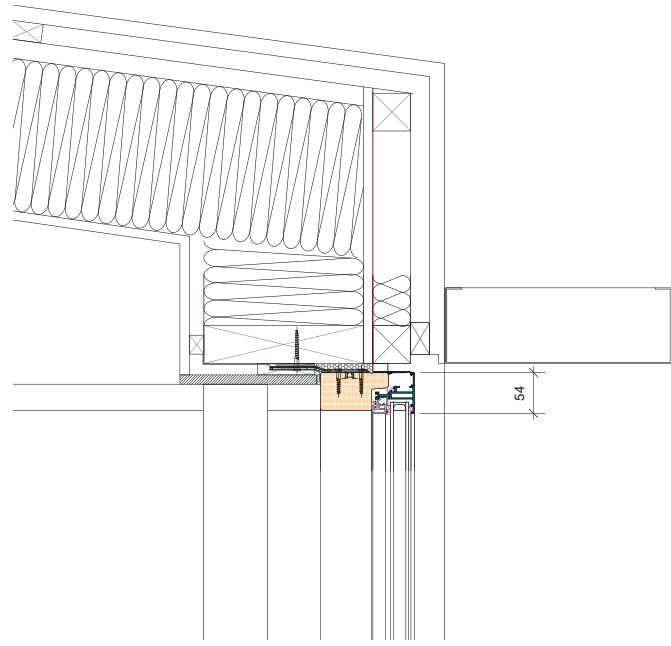

Window H jamb details 1:5@A1, 1:10@A3

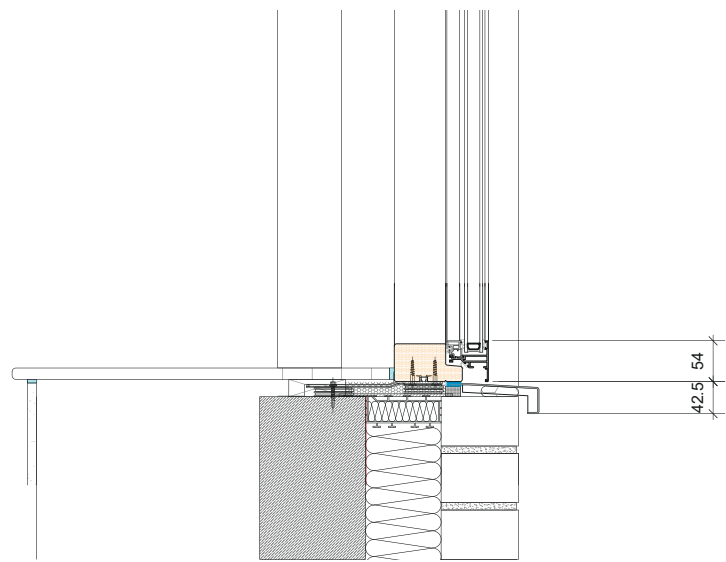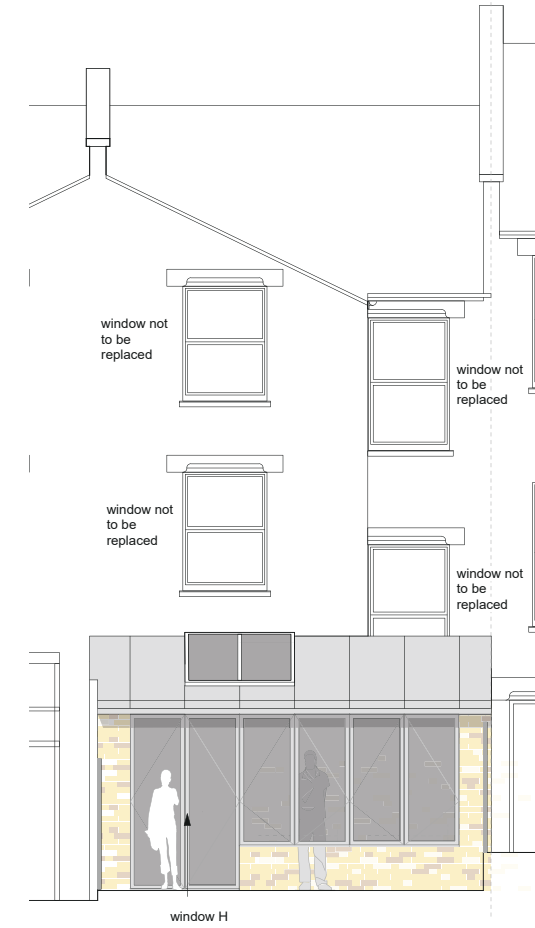

Window H - cill / head detail 1:5@A1, 1:10@A3

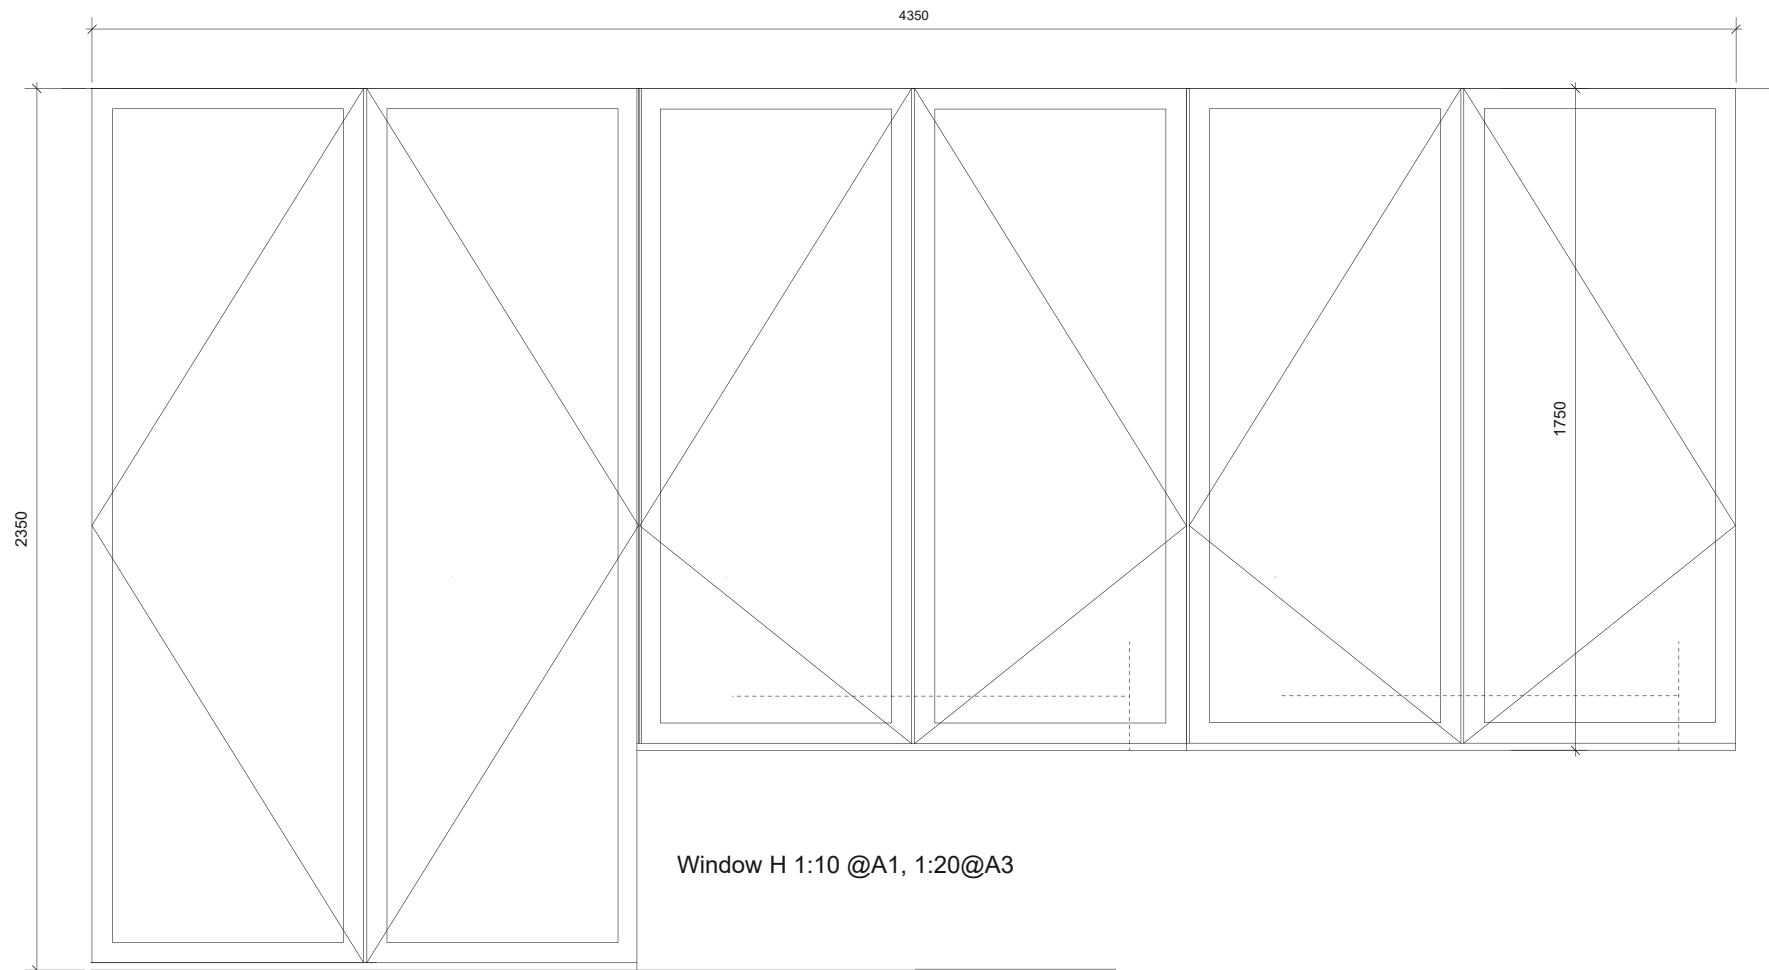

Window H 1:10 @A1, 1:20@A3

159 St John Street  
London EC1V 4QJ  
mail@hawkinsbrown.com  
hawkinsbrown.com

# Hawkins Brown

Project  
156 Waller Rd  
London  
SE14 5LU

Drawing  
Window H Details  
West Elevation of Extension

Scale	Date
Refer to drawing	Nov 2023
Drawn by	Checked by
JM	JM
Job Number	Status
HB17037	Planning

Drawing No. & Revision  
231126\_13 P1